

CLIENT :

**NSW HEALTH**

HUNTER NEW ENGLAND  
NSW HEALTH  
LOOKOUT ROAD NEW LAMBTON  
T: 02 4921 4966 F: 02 4921 4969

PROJECT MANAGER :

**coffey**   
projects

SPECIALIST LEADERS  
AND MANAGERS  
COFFEY PROJECTS

213 DARBY STREET COOKS HILL  
T: 02 4924 8400 F: 02 4927 0993

# MANILLA COMBINED MPS / HEALTH ONE HOSPITAL REDEVELOPMENT

COURT STREET, MANILLA, NSW, 2346

## ATTACHMENT 2


---

**RICE DAUBNEY**

ANALYSING CREATING AND IMPLEMENTING ARCHITECTURE  
LEVEL 1, 110 WALKER STREET, NORTH SYDNEY 2060 - T: 02 9956 2666 - F: 02 9959 3015 - [www.ricedaubney.com.au](http://www.ricedaubney.com.au)  
the rice daubney group (nsw) Pty Ltd - abn: 77 001 350 769 - rice daubney trading trust - abn: 56 880 304 993

COMMERCIAL  
RETAIL  
HEALTH + RESEARCH  
DEFENCE  
INTERIOR + WORKPLACE



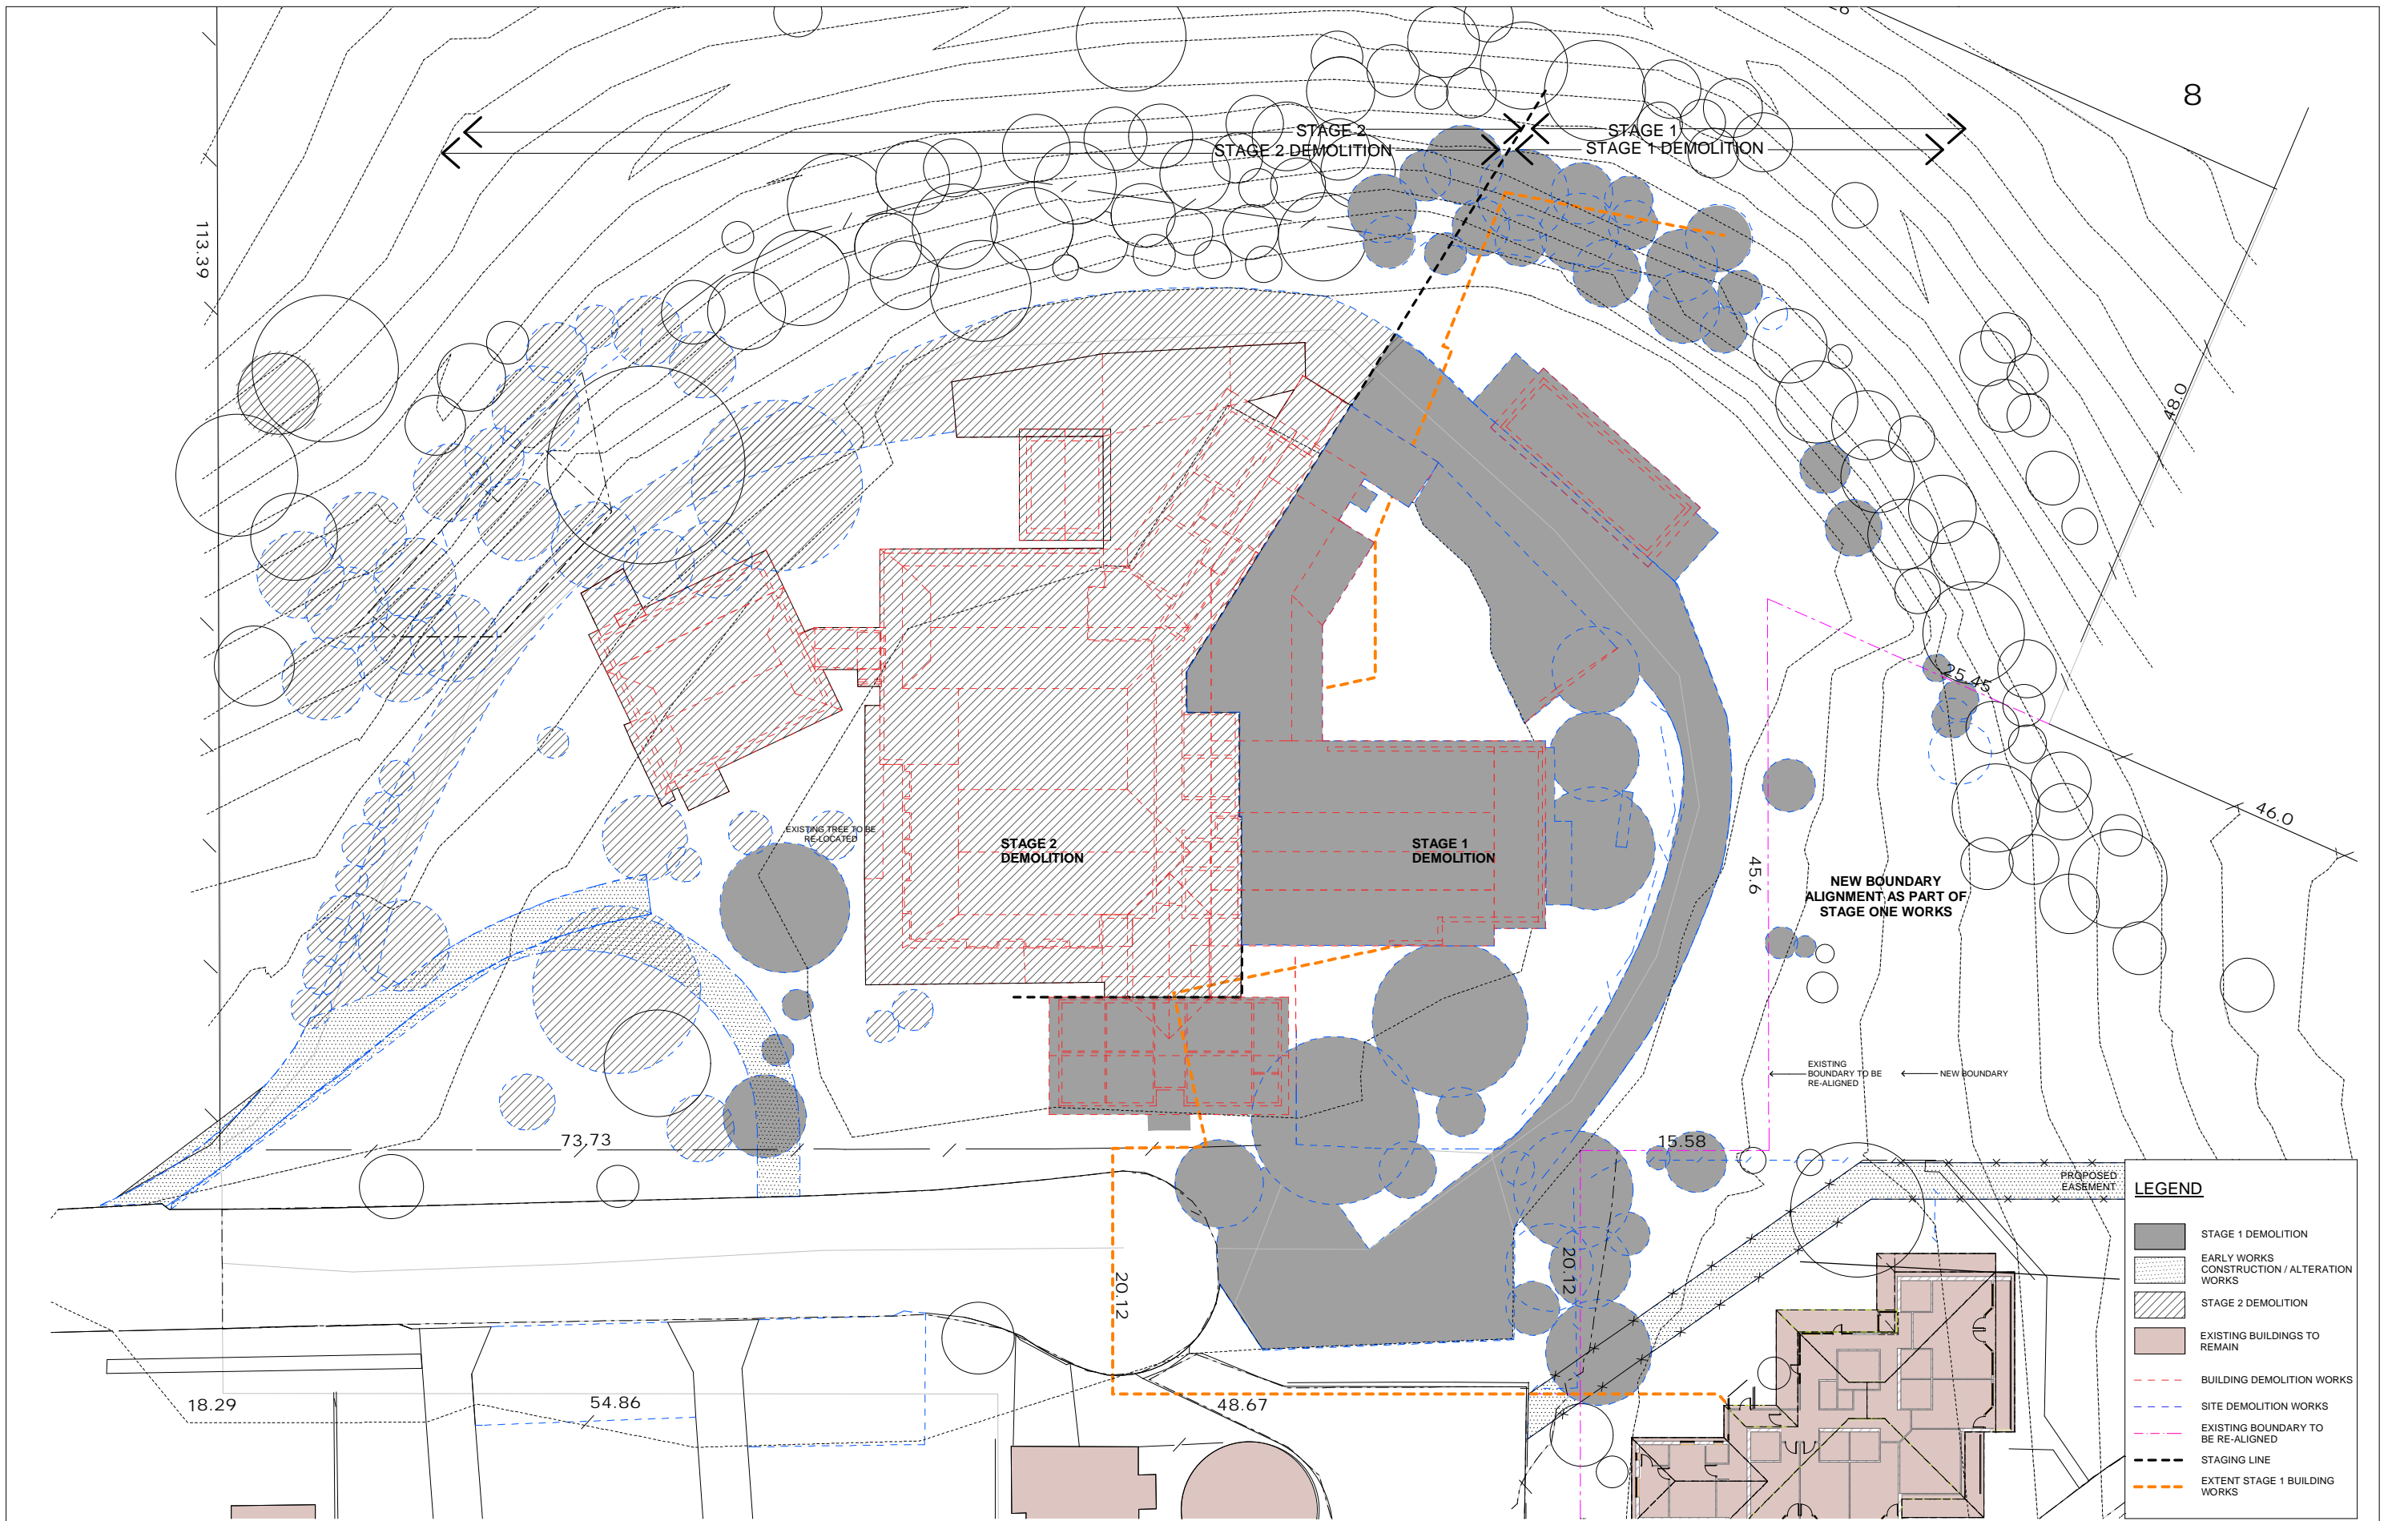

1 PLAN  
STAGED DEMOLITION 2

1:200

DATE	REVISION/ISSUE DETAILS	CHKD
01 JAN 2009	ISSUE FOR PART 3A SUBMISSION	CD
04 MAR 2009	ISSUE FOR PART 3A SUBMISSION	CD
11 FEB 2009	ISSUE FOR PART 3A SUBMISSION - PRELIMINARY	CV
03 FEB 2009	BOUNDARY RE-ALIGNMENT INDICATED	CV
14 JAN 2009	ISSUE FOR 3D REPORT	RB
14 NOV 2008	ISSUE FOR 3D REPORT	RB


<b>MECHANICAL ENGINEER</b> <b>NORMAN DISNEY &amp; YOUNG</b> LEVEL 140 MILLER STREET NORTH SYDNEY NSW AUSTRALIA 2060 P: 02 9628 6800 F: 02 9628 6800 www.ndy.com.au		<b>STRUCTURAL ENGINEER</b> <b>TAYLOR THOMSON WHITTING (TTW)</b> 41 CHANDOS STREET ST LEONARDS NSW AUSTRALIA 2080 P: 02 9403 7288 F: 02 9403 7288 www.ttw.com.au	
<b>PROJECT ENGINEER - NSW PROJECT</b> <b>HEALTH INFRASTRUCTURE</b> LEVEL 14 TOWER A ZENITH CENTRE 80 PACIFIC HIGHWAY CHATSWOOD NSW AUSTRALIA 2007 P: 02 8644 2207 F: 02 8644 2240 health@nswhealth.nsw.gov.au		<b>HYDROLOGIC ENGINEER</b> <b>NORMAN DISNEY &amp; YOUNG</b> LEVEL 140 MILLER STREET NORTH SYDNEY NSW AUSTRALIA 2060 P: 02 9628 6800 F: 02 9628 6800 www.ndy.com.au	

<b>PROJECT MANAGER</b> <b>COFFEY PROJECTS</b> 213 DABBY STREET COOKS HILL NSW AUSTRALIA 2203 P: 02 4624 8400 F: 02 4627 9933 www.coffey.com		<b>CLIENT</b> <b>HUNTER NEW ENGLAND NSW HEALTH</b> LOOKOUT ROAD NEW LAMBTON NSW AUSTRALIA 2305 P: 02 4921 4596 F: 02 4921 4599 health@nswhealth.nsw.gov.au	
--	--	---	--

nsw.gov.au		<b>PROJECT</b> <b>MANILLA COMBINED MPS/ HEALTH ONE</b> Court Street, Manilla NSW, Australia 2346	
---	--	---	--

<b>DRAWING TITLE</b> <b>STAGED DEMOLITION</b>		<b>SCALE</b> 1:200 @B1	
<b>DATE</b> JANUARY 09		<b>CHECKED</b> CD	
<b>PROJECT NUMBER</b> 08508		<b>DRAWING NUMBER</b> ZZ.AR.DA.0300	
<b>REVISION</b> F			

<small>THIS DOCUMENT IS THE COPYRIGHT OF RICE DAUBNEY. NONE TO BE REPRODUCED OR TRANSMITTED IN ANY FORM OR BY ANY MEANS, ELECTRONIC OR MECHANICAL, INCLUDING PHOTOCOPYING, RECORDING, OR BY ANY INFORMATION STORAGE AND RETRIEVAL SYSTEM, WITHOUT THE WRITTEN PERMISSION OF RICE DAUBNEY.</small>			
---	--	--	--

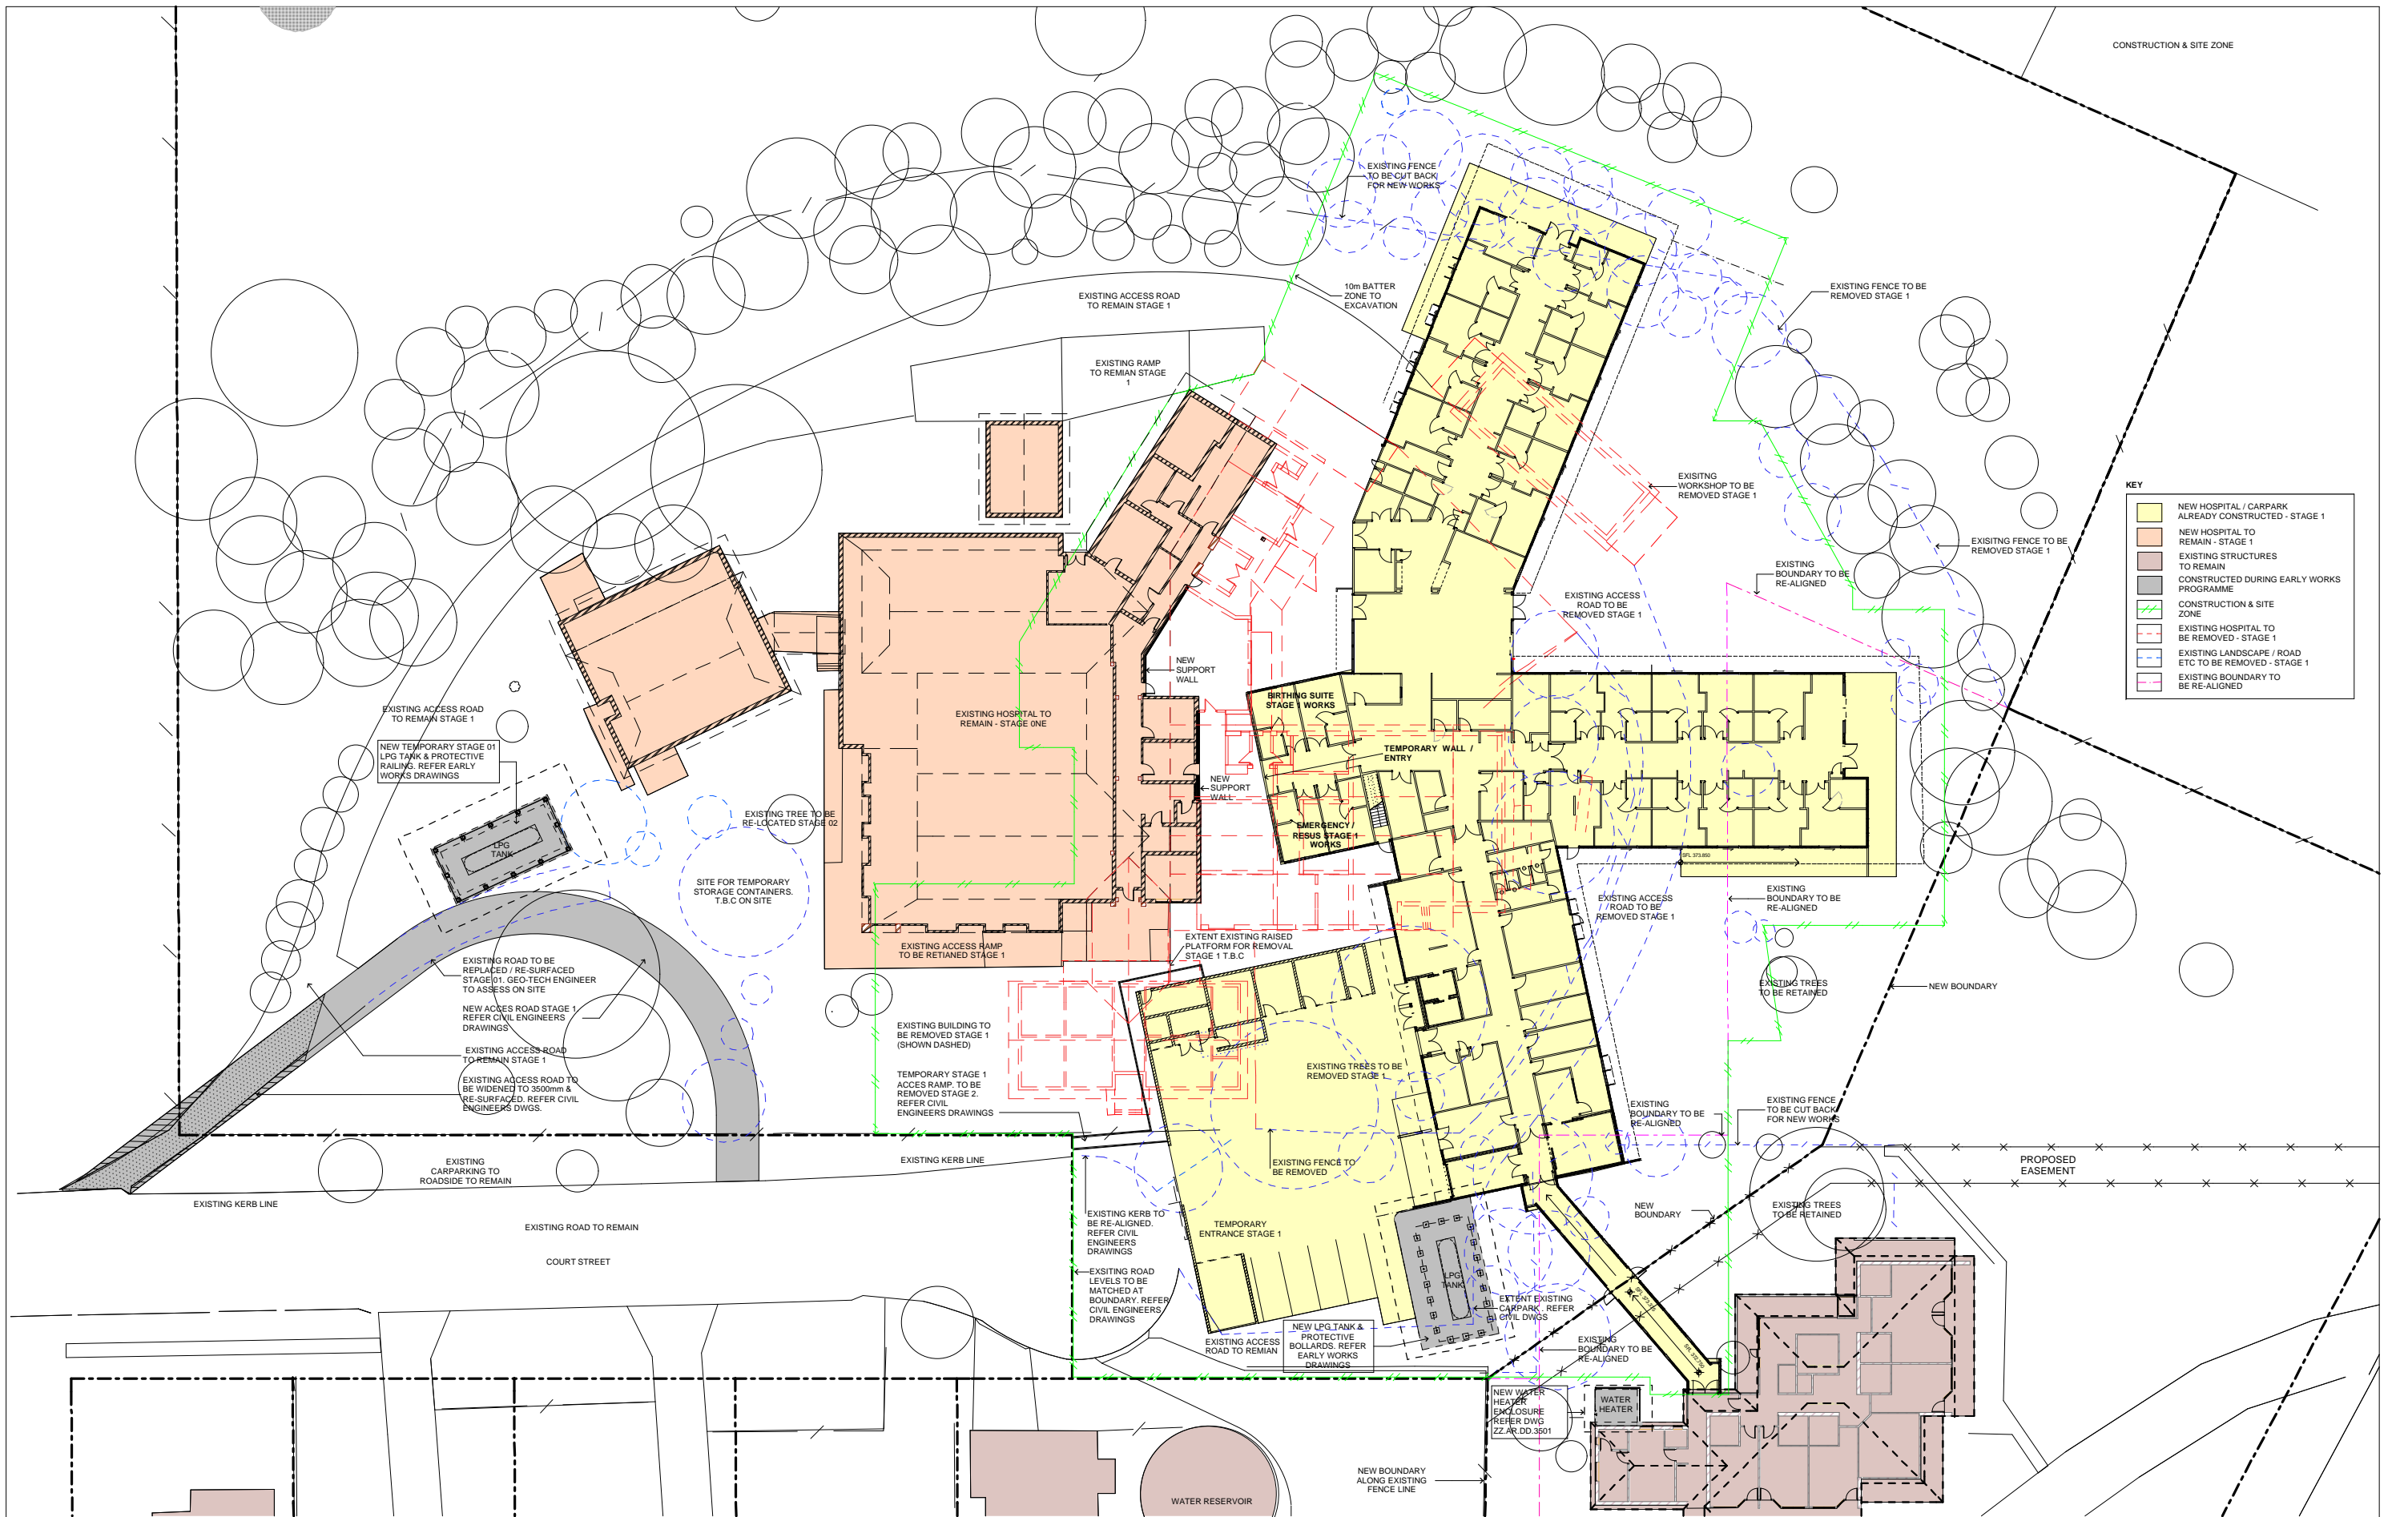

1 PLAN  
CONSTRUCTION STAGE 01


REF: 08508 CONSTRUCTION STAGE 01  
1:200

<b>REVISIONS</b> D 01 JUN 2008 ISSUED FOR PART 3A SUBMISSION CD C 17 FEB 2009 ISSUED FOR PART 3A SUBMISSION - PRELIMINARY CY B 11 FEB 2009 ISSUED FOR PART 3A SUBMISSION - PRELIMINARY CY A 04 FEB 2009 BOUNDARY RE-ALIGNMENT INDICATED CY 00 DATE REVISION/ISSUE DETAILS CHECKED		<b>MECHANICAL ENGINEER</b> NORMAN DISNEY & YOUNG LEVEL 140 MILLER STREET NORTH SYDNEY NSW AUSTRALIA 2060 P: 02 9628 6800 F: 02 9628 6800 www.ndy.com.au		<b>STRUCTURAL ENGINEER</b> TAYLOR THOMSON WHITTING (TTW) 41 CHANDOS STREET ST LEONARDS NSW AUSTRALIA 2060 P: 02 9430 7288 F: 02 9430 7246 www.ttw.com.au		<b>PROJECT MANAGER</b> COFFEY PROJECTS 213 DARBY STREET COOKS HILL NSW AUSTRALIA 2200 P: 02 9628 6800 F: 02 9628 6800 www.coffey.com.au		<b>CLIENT</b> HUNTER NEW ENGLAND NSW HEALTH LOOKOUT ROAD NEW LAMBTON NSW AUSTRALIA 2305 P: 02 4921 4906 F: 02 4921 4909 health@nswhealth.nsw.gov.au		<b>ARCHITECTS</b> RICE DAUBNEY ANALYSIS, DESIGN AND IMPLEMENTING ARCHITECTURE 110 WALKER STREET NORTH SYDNEY 2060 P: 02 9266 2868 (P: 02 9266 2871) www.

THIS DOCUMENT IS THE COPYRIGHT OF RICE DAUBNEY AND IS NOT TO BE REPRODUCED OR TRANSMITTED IN ANY FORM OR BY ANY MEANS, ELECTRONIC OR MECHANICAL, INCLUDING PHOTOCOPYING, RECORDING, OR BY ANY INFORMATION STORAGE AND RETRIEVAL SYSTEM. WITHOUT THE WRITTEN PERMISSION OF RICE DAUBNEY.

**KEY**

	NEW HOSPITAL / CARPARK ALREADY CONSTRUCTED - STAGE 1

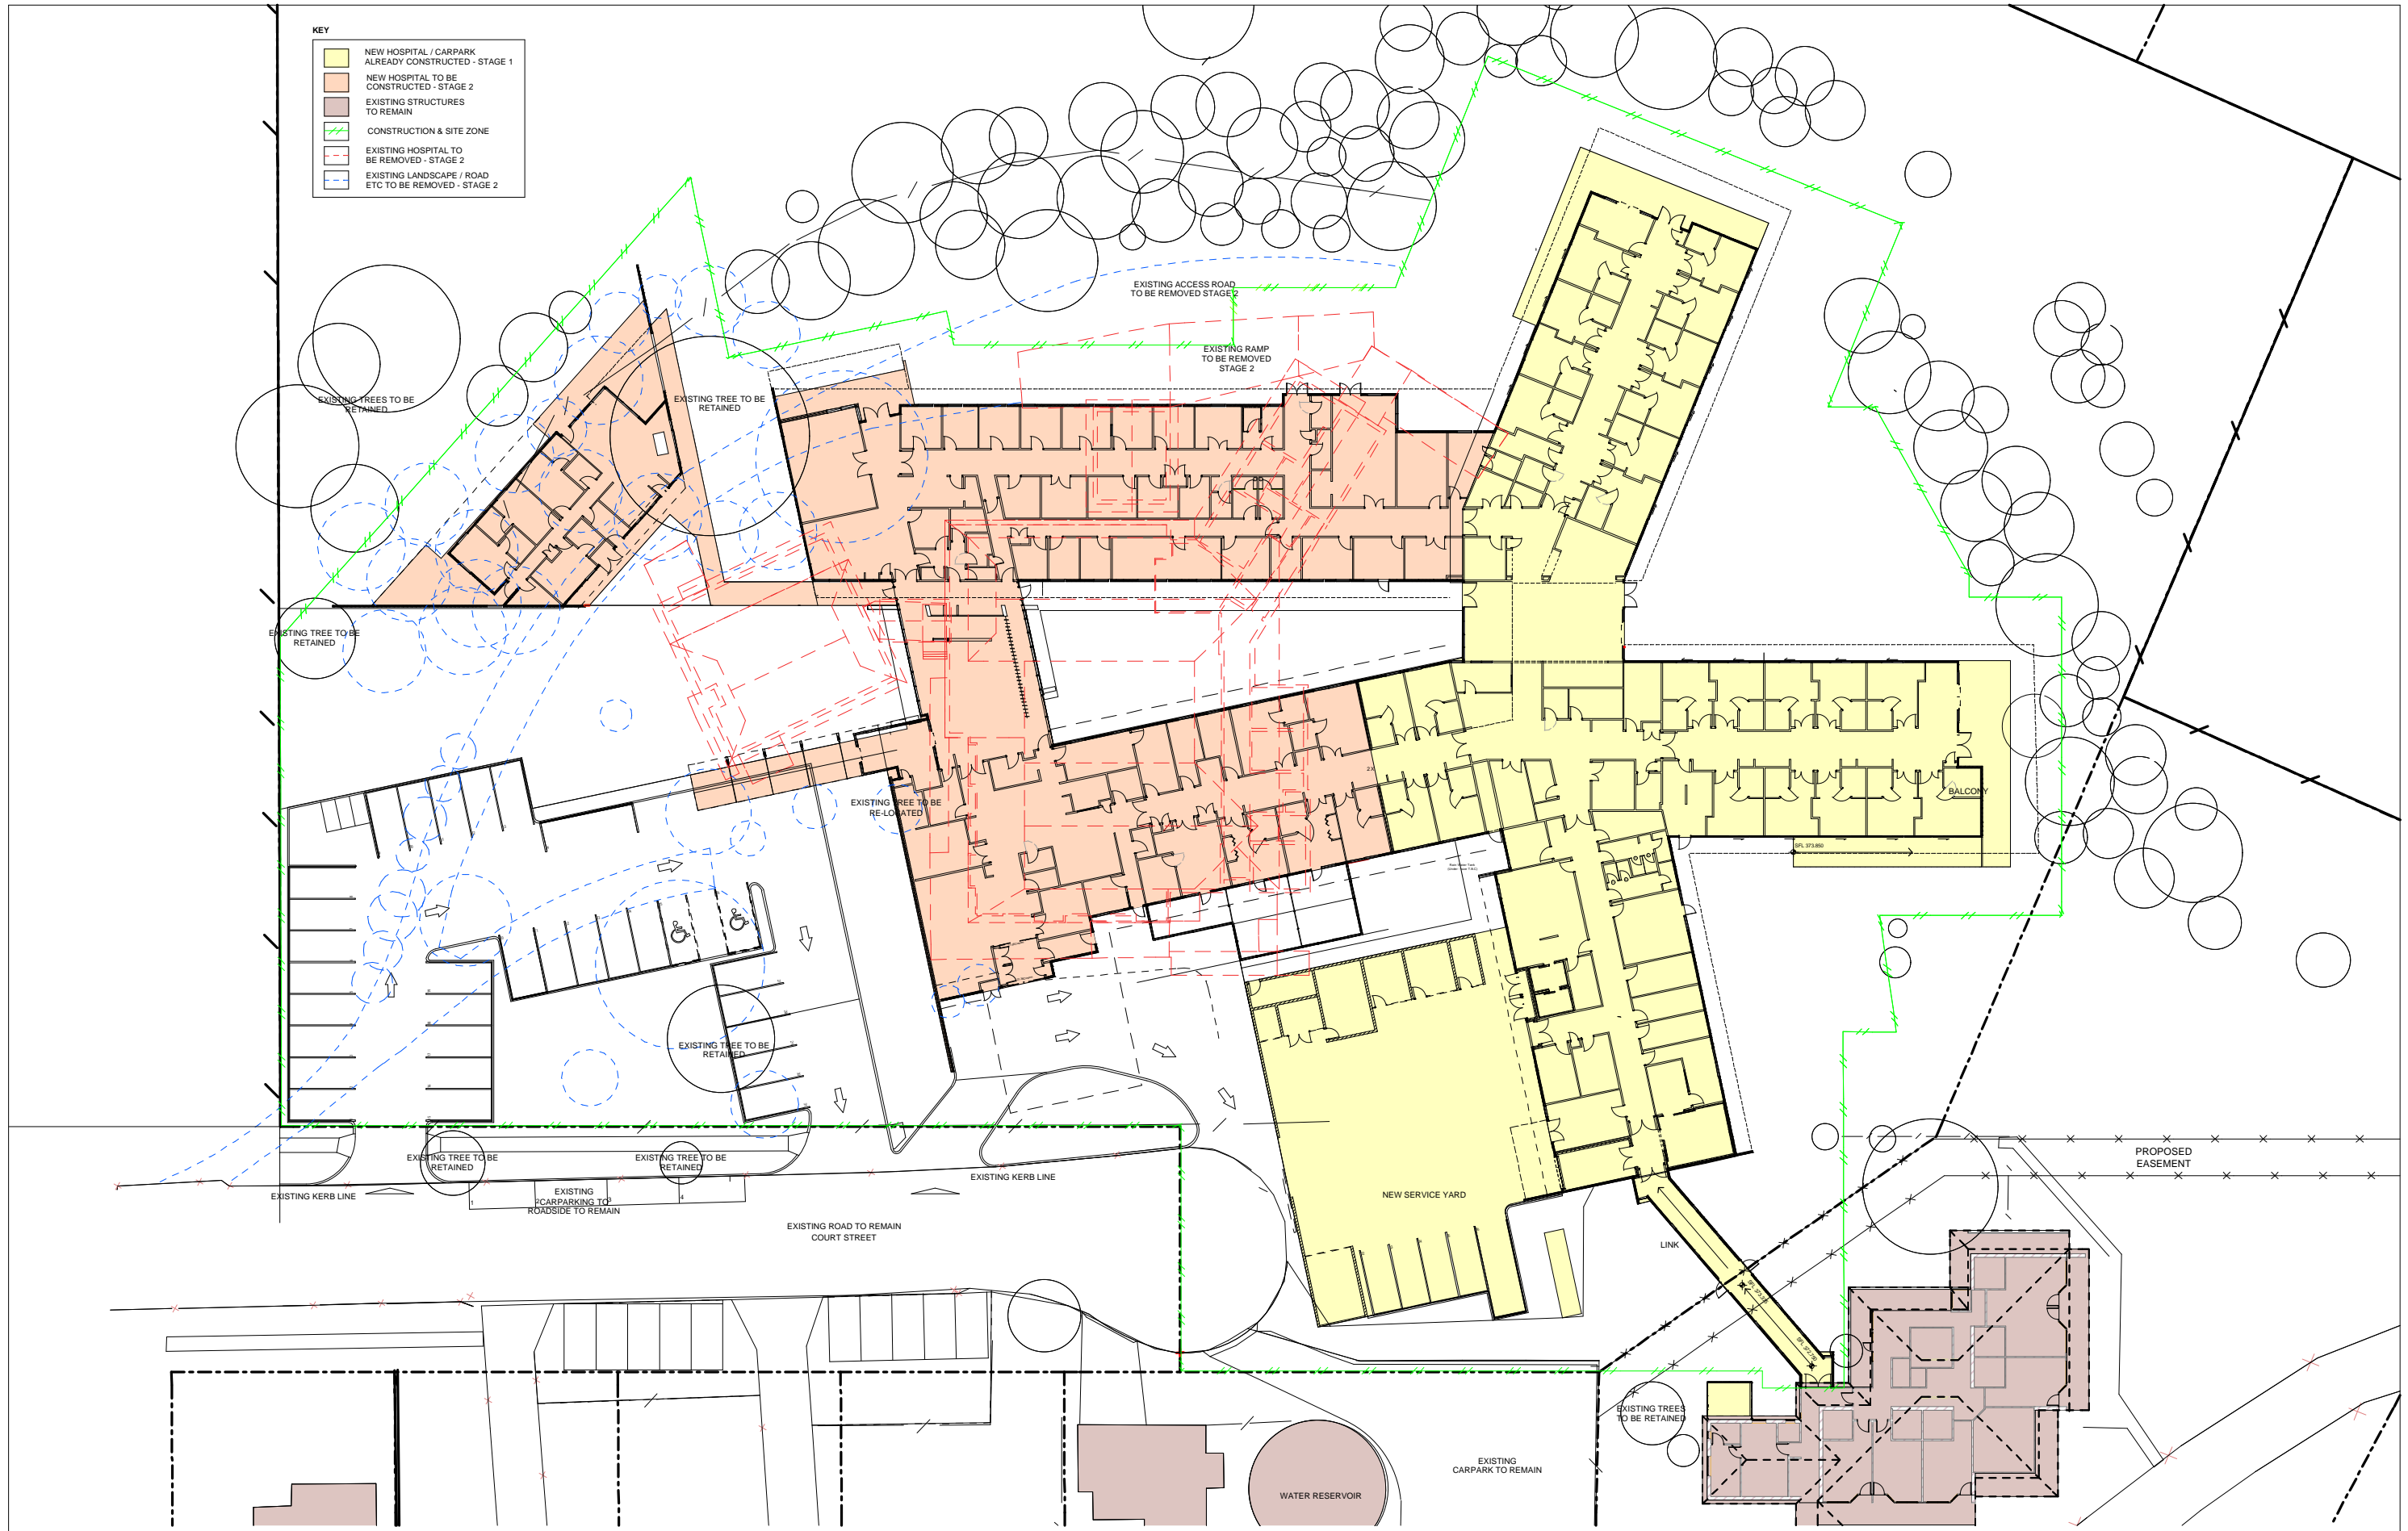

**1** PLAN  
CONSTRUCTION - STAGE 02

REF: 08508 CONSTRUCTION STAGE 02  
1:200

<p><b>REVISIONS</b></p> <table border="1"> <thead> <tr> <th>NO</th> <th>DATE</th> <th>REVISION / ISSUE DETAILS</th> <th>CHKD</th> </tr> </thead> <tbody> <tr> <td>8</td> <td>01 JUN 2009</td> <td>ISSUED FOR PART 3A SUBMISSION</td> <td>CD</td> </tr> <tr> <td>4</td> <td>17 FEB 2009</td> <td>ISSUED FOR PART 3A SUBMISSION - PRELIMINARY</td> <td>CD</td> </tr> <tr> <td>7</td> <td>11 FEB 2009</td> <td>ISSUED FOR PART 3A SUBMISSION - PRELIMINARY</td> <td>CD</td> </tr> <tr> <td>6</td> <td></td> <td></td> <td></td> </tr> <tr> <td>5</td> <td></td> <td></td> <td></td> </tr> <tr> <td>4</td> <td></td> <td></td> <td></td> </tr> <tr> <td>3</td> <td></td> <td></td> <td></td> </tr> <tr> <td>2</td> <td></td> <td></td> <td></td> </tr> <tr> <td>1</td> <td></td> <td></td> <td></td> </tr> </tbody> </table>		NO	DATE	REVISION / ISSUE DETAILS	CHKD	8	01 JUN 2009	ISSUED FOR PART 3A SUBMISSION	CD	4	17 FEB 2009	ISSUED FOR PART 3A SUBMISSION - PRELIMINARY	CD	7	11 FEB 2009	ISSUED FOR PART 3A SUBMISSION - PRELIMINARY	CD	6				5				4				3				2				1				<p><b>CLIENT</b> HUNTER NEW ENGLAND NSW HEALTH</p> <p><b>PROJECT MANAGER</b> COFFEY PROJECTS</p> <p><b>ARCHITECTS</b> RICE DAUBNEY ANALYSIS, CREATING AND IMPLEMENTING ARCHITECTURE</p> <p><b>PROJECT</b> MANILLA COMBINED MPS/ HEALTH ONE Court Street, Manilla NSW, Australia 2346</p>	<p><b>SCALE</b> 1:200 (B1)</p> <p><b>DATE</b> JANUARY 09</p> <p><b>CHECKED</b> CD</p> <p><b>PROJECT NUMBER</b> 08508</p> <p><b>DRAWING NUMBER</b> ZZ.AR.DA.0302</p> <p><b>REVISION</b> B</p>
<p><b>STRUCTURAL ENGINEER</b> TAYLOR THOMSON WHITTING (TTW) 41 CHANDOS STREET ST LEONARDS NSW AUSTRALIA 2080</p> <p><b>PROJECT ENGINEER</b> NORMAN DISNEY &amp; YOUNG LEVEL 14 TOWER &amp; ZENITH CENTRE 801 PACIFIC HIGHWAY CHATSWOOD NSW AUSTRALIA 2007</p> <p><b>HEALTH INFRASTRUCTURE</b> NORMAN DISNEY &amp; YOUNG LEVEL 14 TOWER &amp; ZENITH CENTRE 801 PACIFIC HIGHWAY CHATSWOOD NSW AUSTRALIA 2007</p>	<p><b>STRUCTURAL ENGINEER</b> TAYLOR THOMSON WHITTING (TTW) 41 CHANDOS STREET ST LEONARDS NSW AUSTRALIA 2080</p> <p><b>PROJECT ENGINEER</b> NORMAN DISNEY &amp; YOUNG LEVEL 14 TOWER &amp; ZENITH CENTRE 801 PACIFIC HIGHWAY CHATSWOOD NSW AUSTRALIA 2007</p> <p><b>HEALTH INFRASTRUCTURE</b> NORMAN DISNEY &amp; YOUNG LEVEL 14 TOWER &amp; ZENITH CENTRE 801 PACIFIC HIGHWAY CHATSWOOD NSW AUSTRALIA 2007</p>	<p><b>CLIENT</b> HUNTER NEW ENGLAND NSW HEALTH</p> <p><b>PROJECT MANAGER</b> COFFEY PROJECTS</p> <p><b>ARCHITECTS</b> RICE DAUBNEY ANALYSIS, CREATING AND IMPLEMENTING ARCHITECTURE</p> <p><b>PROJECT</b> MANILLA COMBINED MPS/ HEALTH ONE Court Street, Manilla NSW, Australia 2346</p>	