



new concrete paving

new street trees in new tree pits

new flush stone kerbs

new stone setts (shared zone)

new ss bollards

new street trees

new stone paving (service vehicle access area)

new ss bollards

new stone steps

new lawn

new trees

new stone walls

new planter walls

new stone steps

new stone setts (shared zone)

new street trees

new stone paving

existing trees retained

new concrete paving

new street trees in new tree pits

new stone setts (shared zone)

new ss bollards

new stone paving (pedestrian crossing)

new concrete paving

new asphalt

new street tree in footpath

new concrete kerbs

new stone setts (shared zone)

existing tree replaced

new stone steps

new stone terraces

new sandstone footpath

new stone paving

existing tree retained

new street tree

new asphalt

new ss bollards

existing tree replaced


new stone setts (shared zone)


new concrete paving

new flush stone kerbs

bicycle racks (24 nr)

new street trees

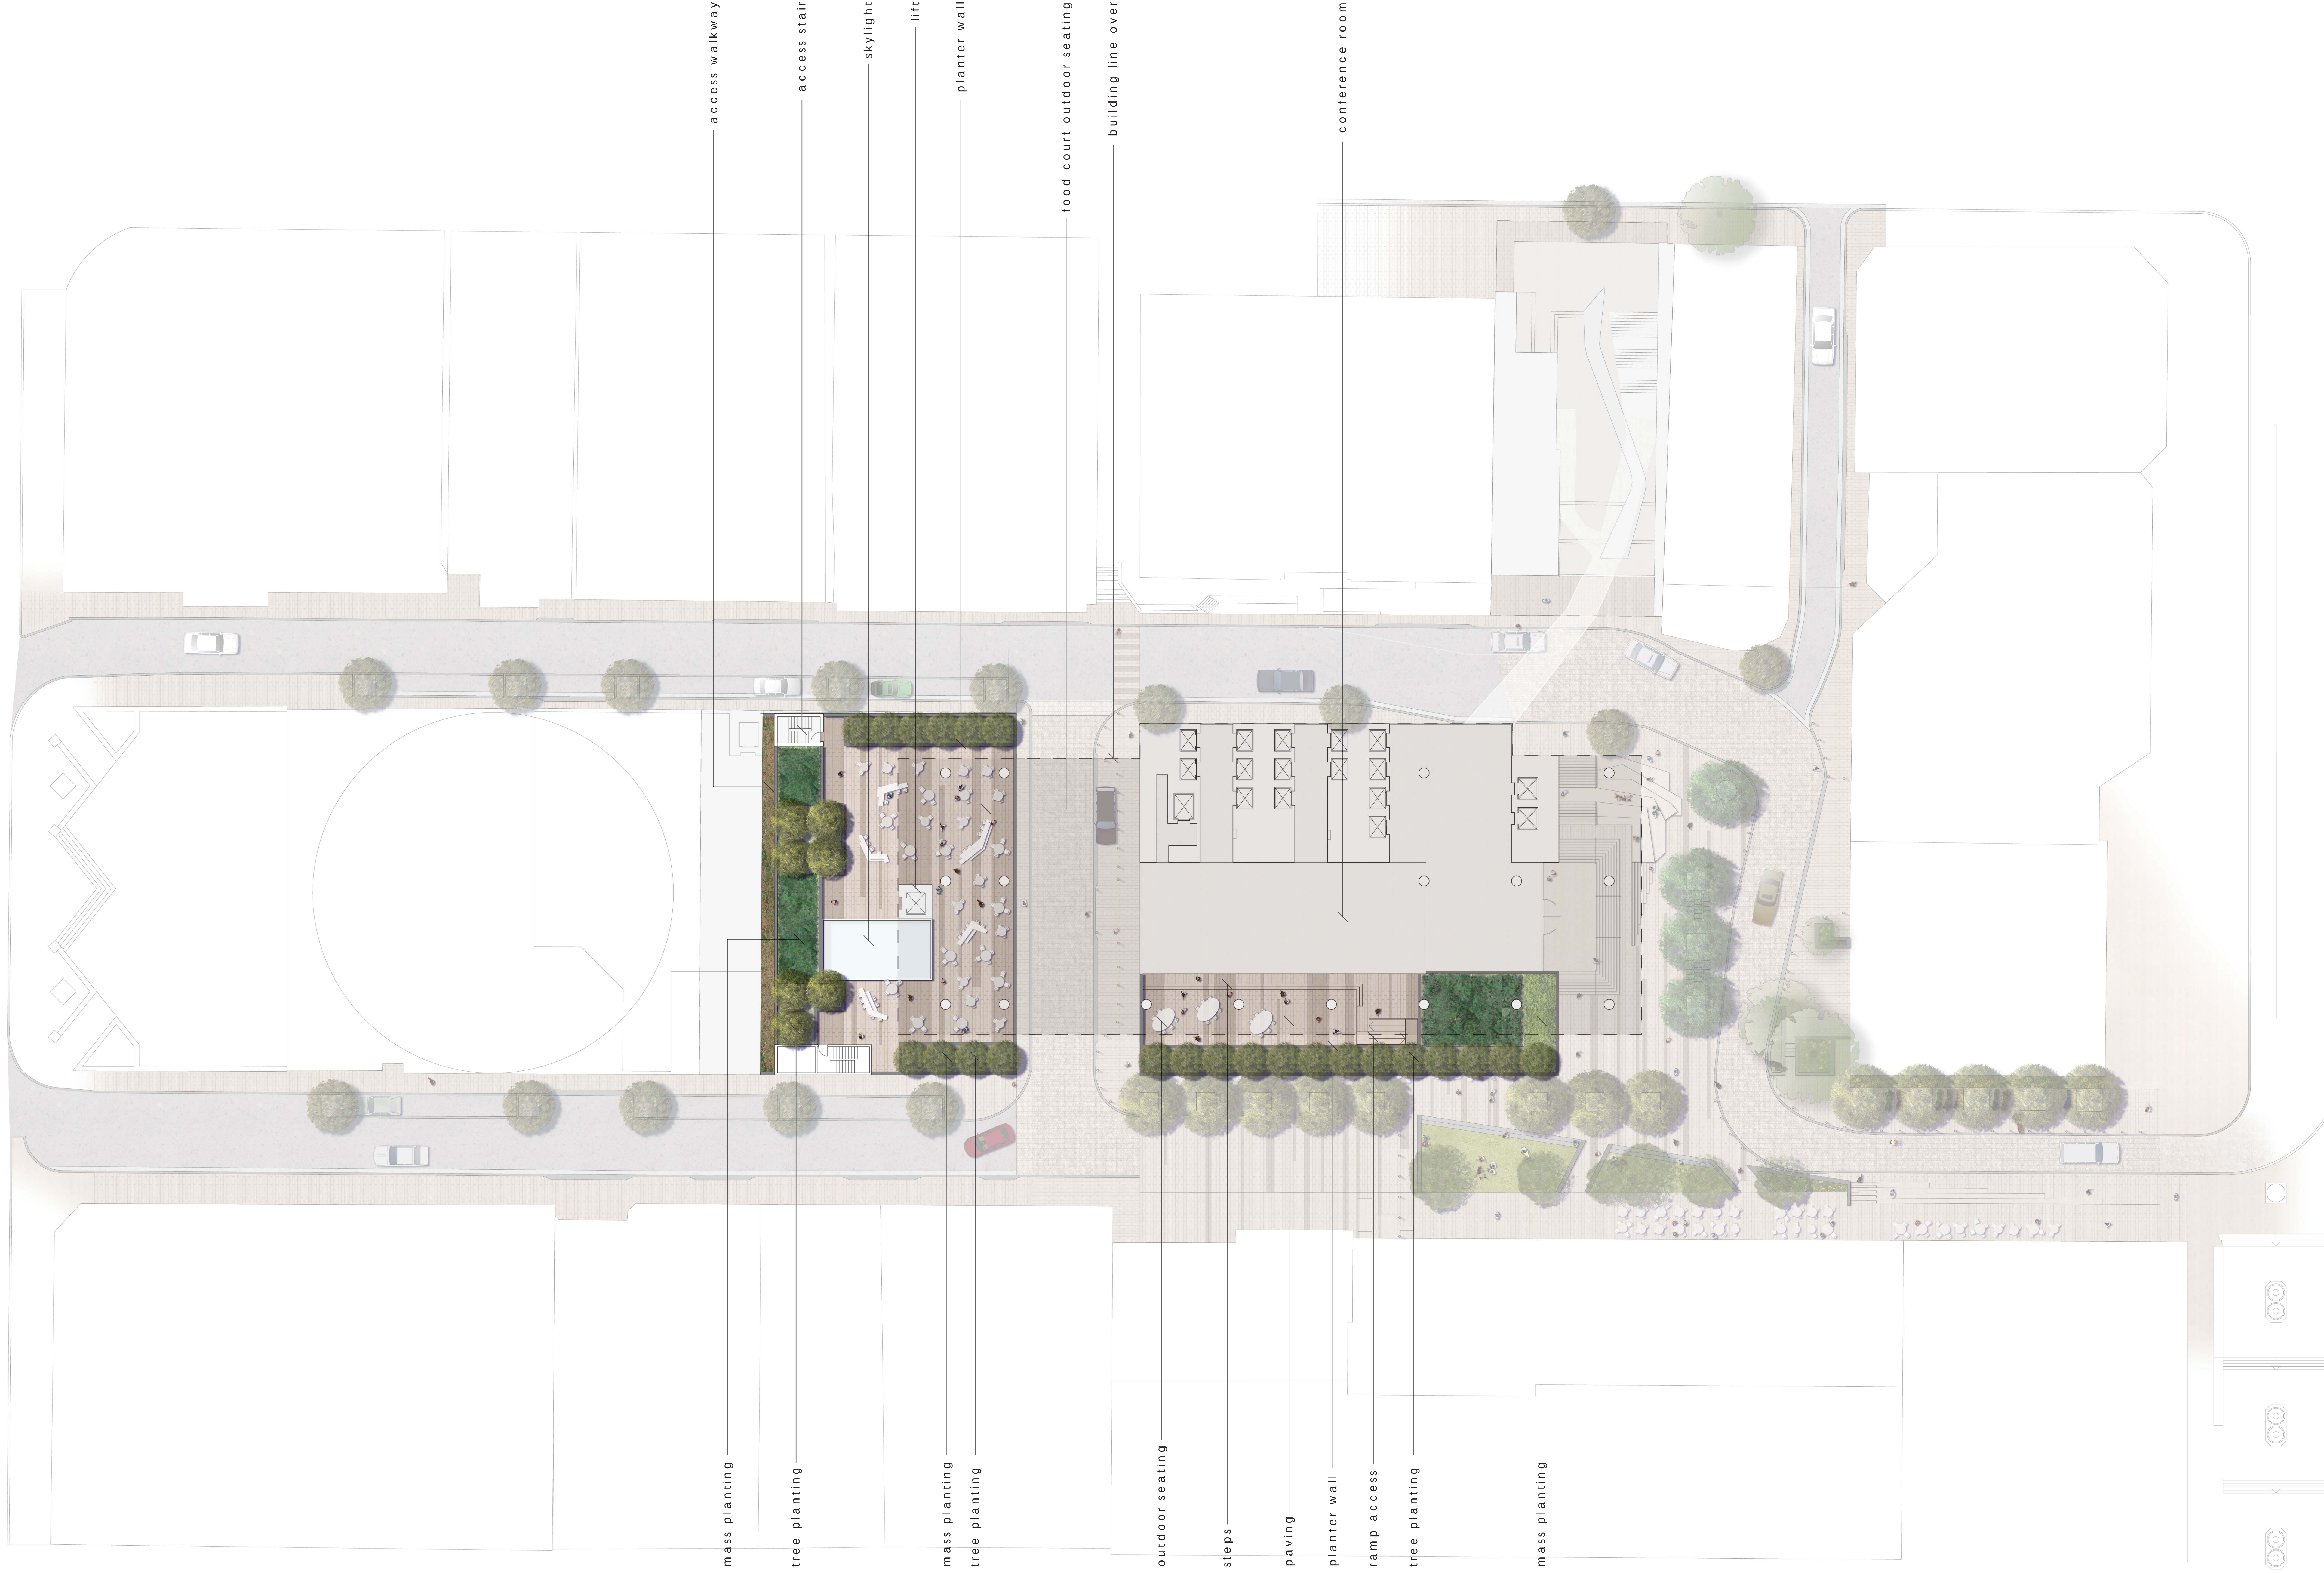


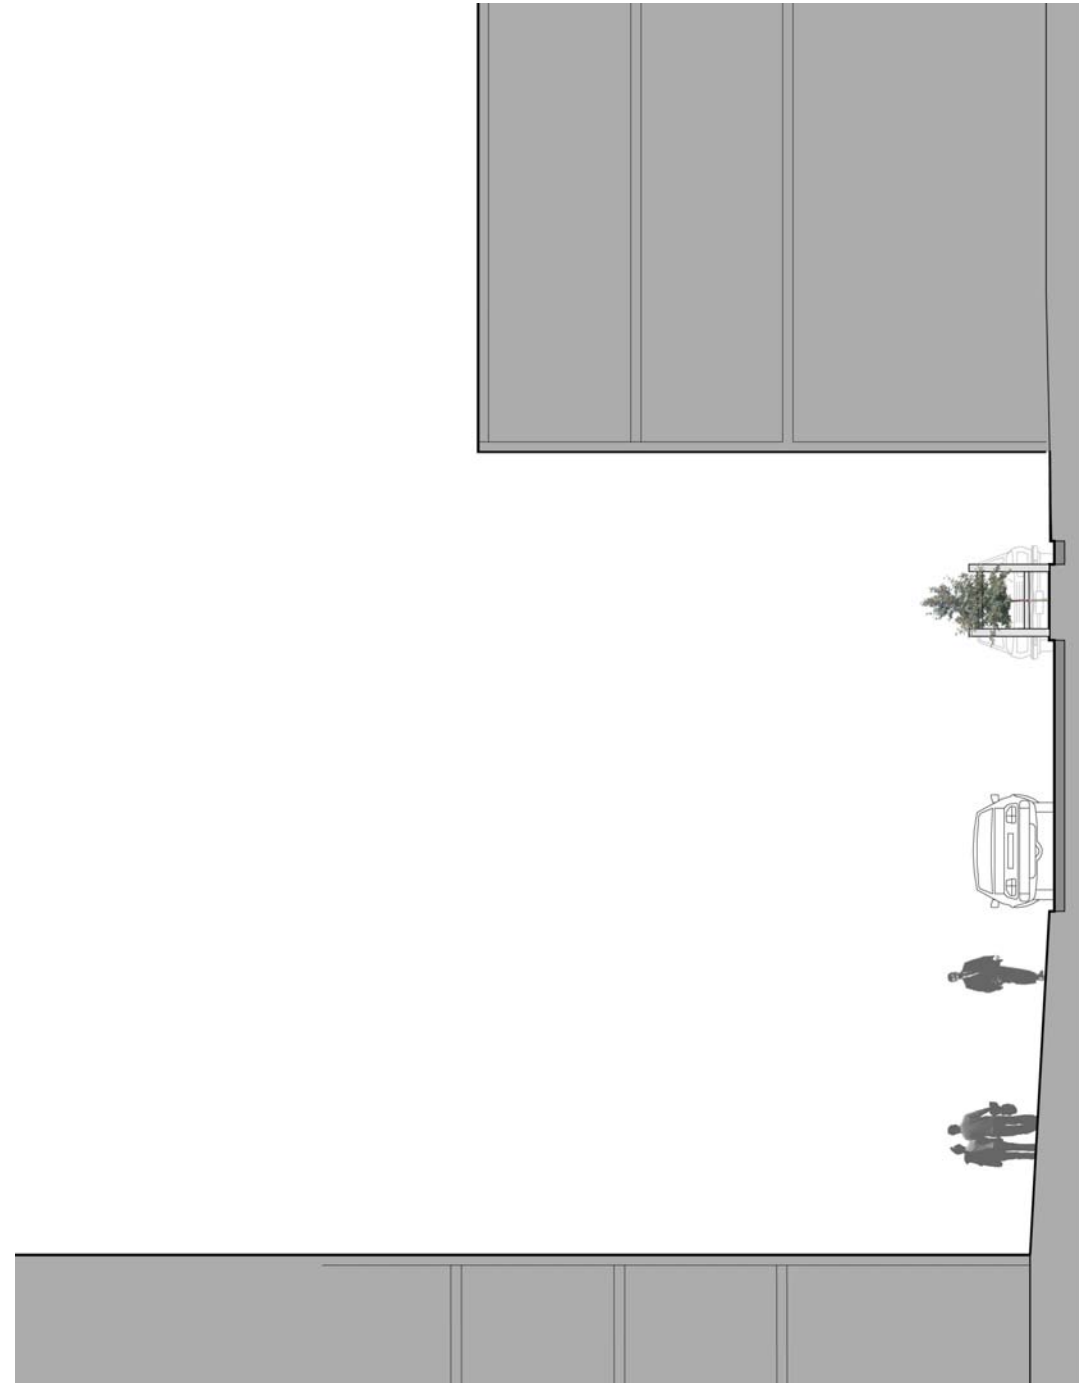

SECTION A- EXISTING




SECTION A- PROPOSED

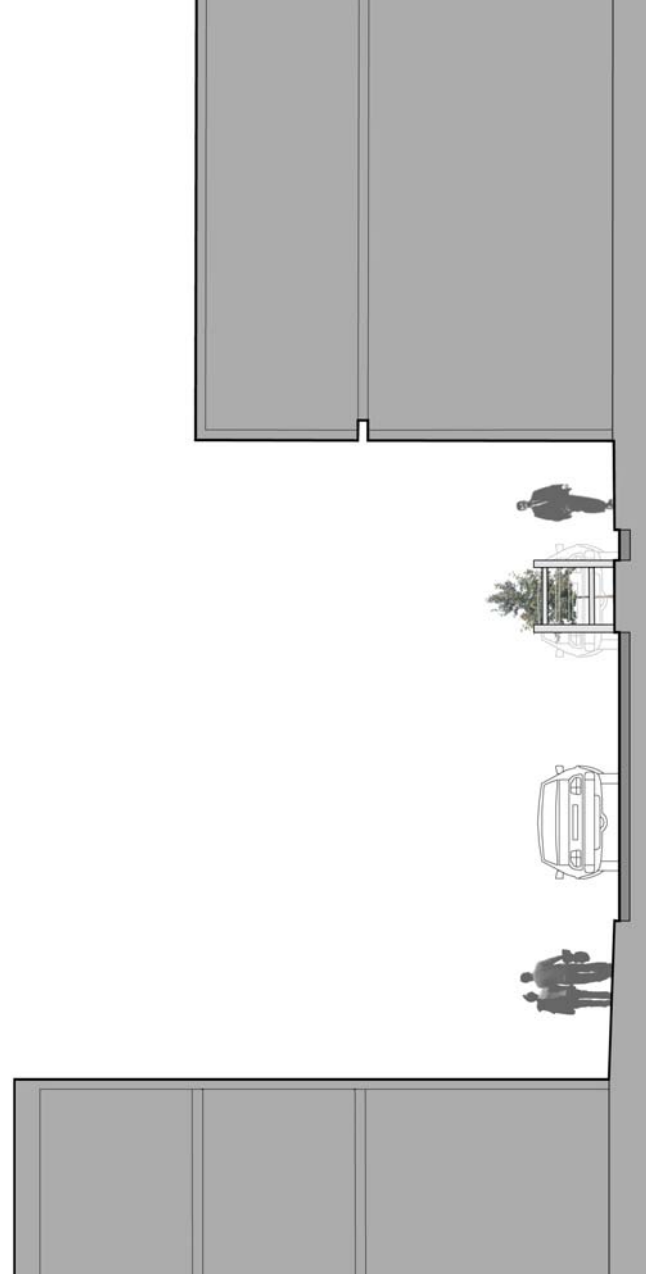

SECTION B- EXISTING




SECTION B- PROPOSED

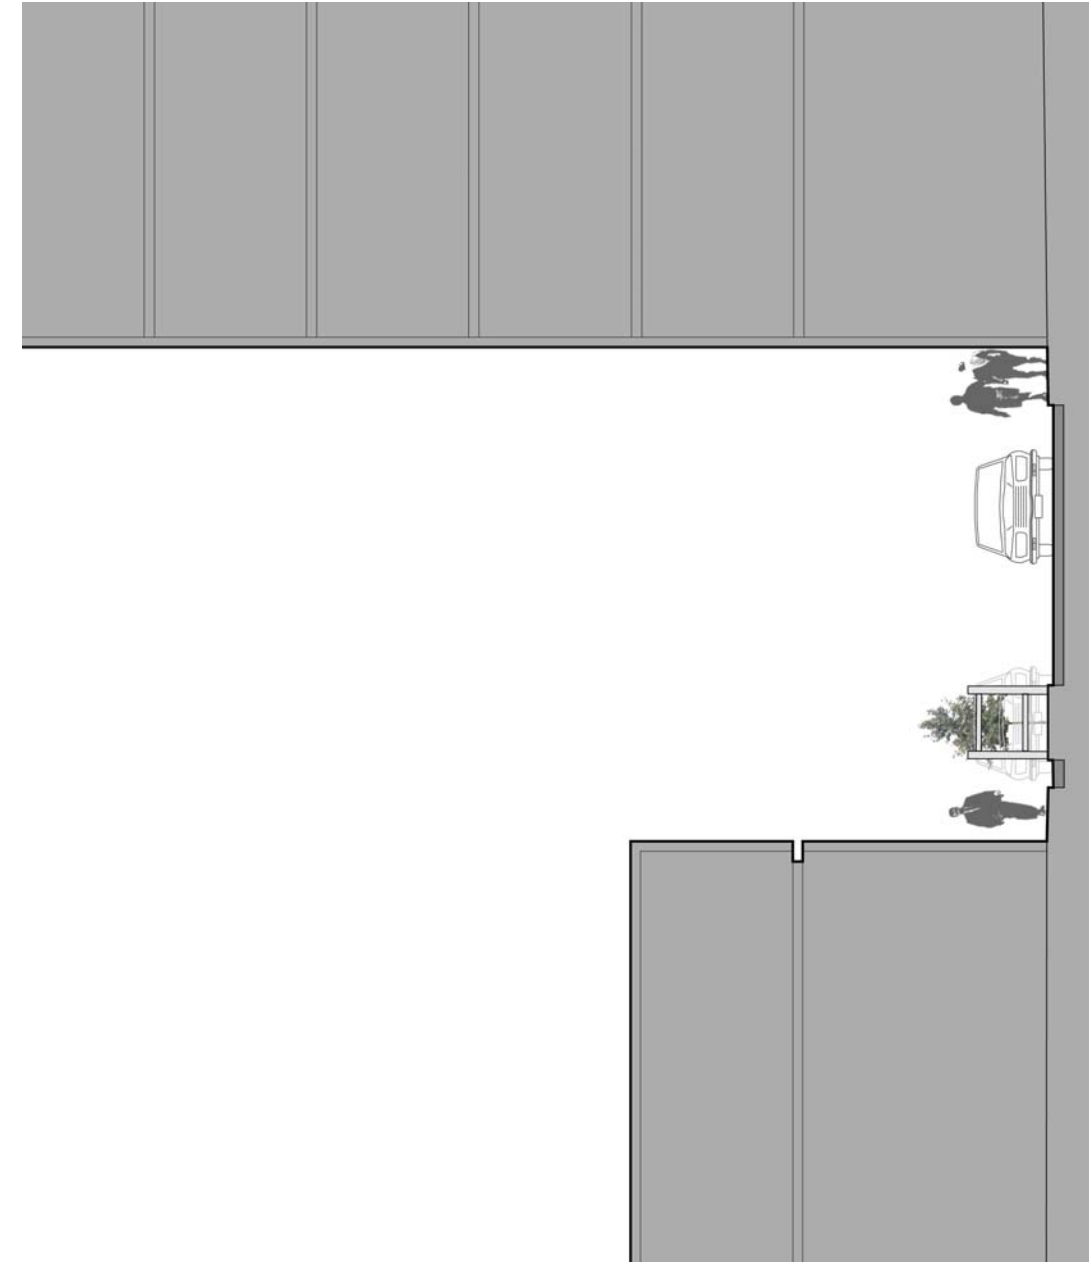


SECTION C- EXISTING



SECTION C- PROPOSED

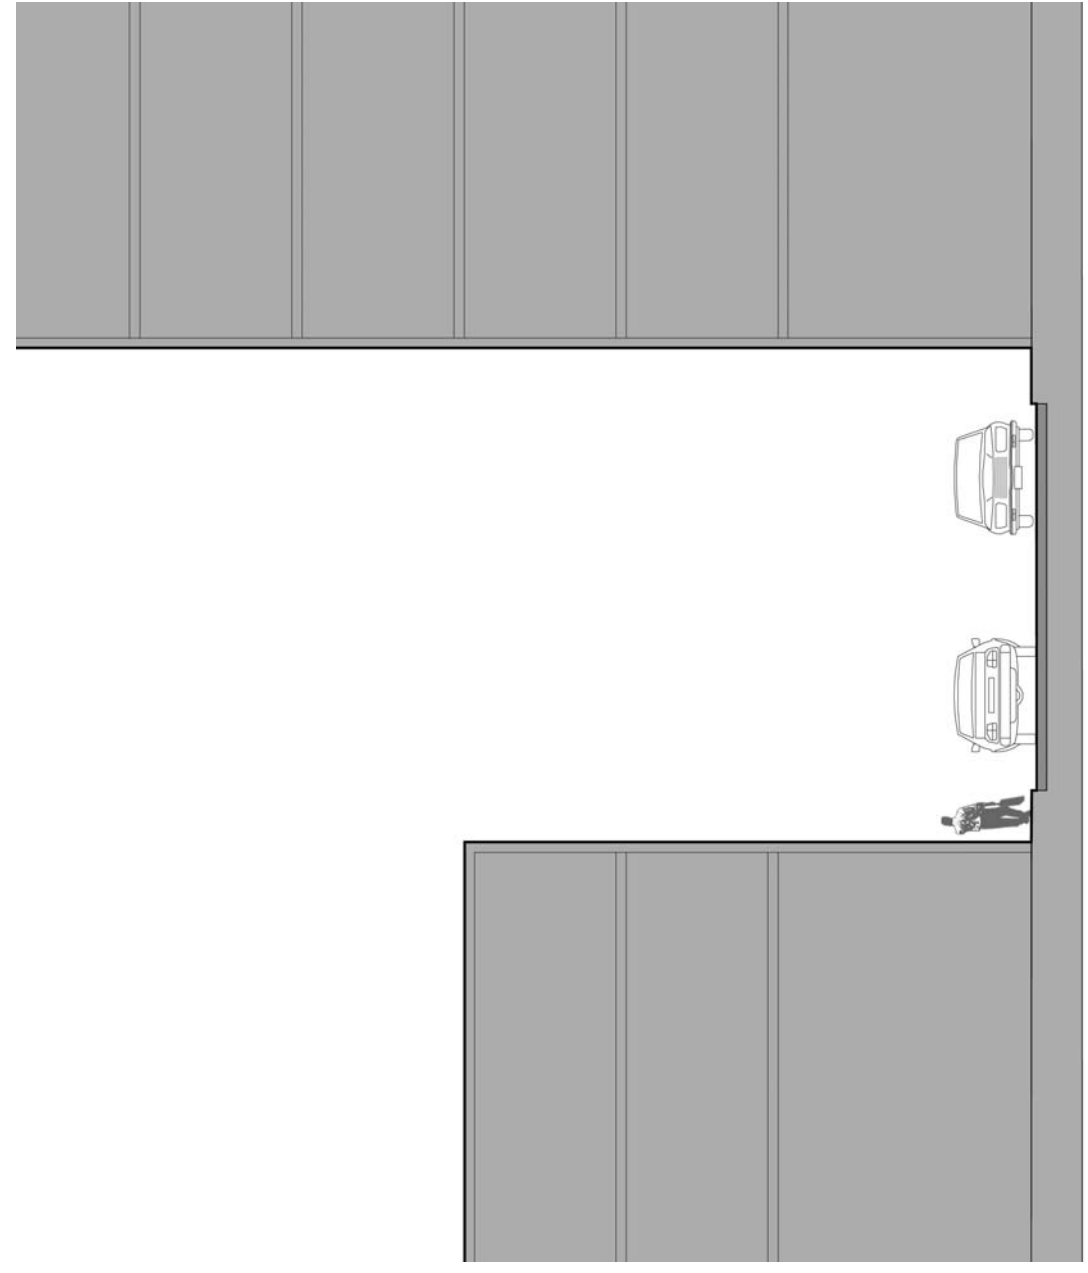

SECTION D- EXISTING

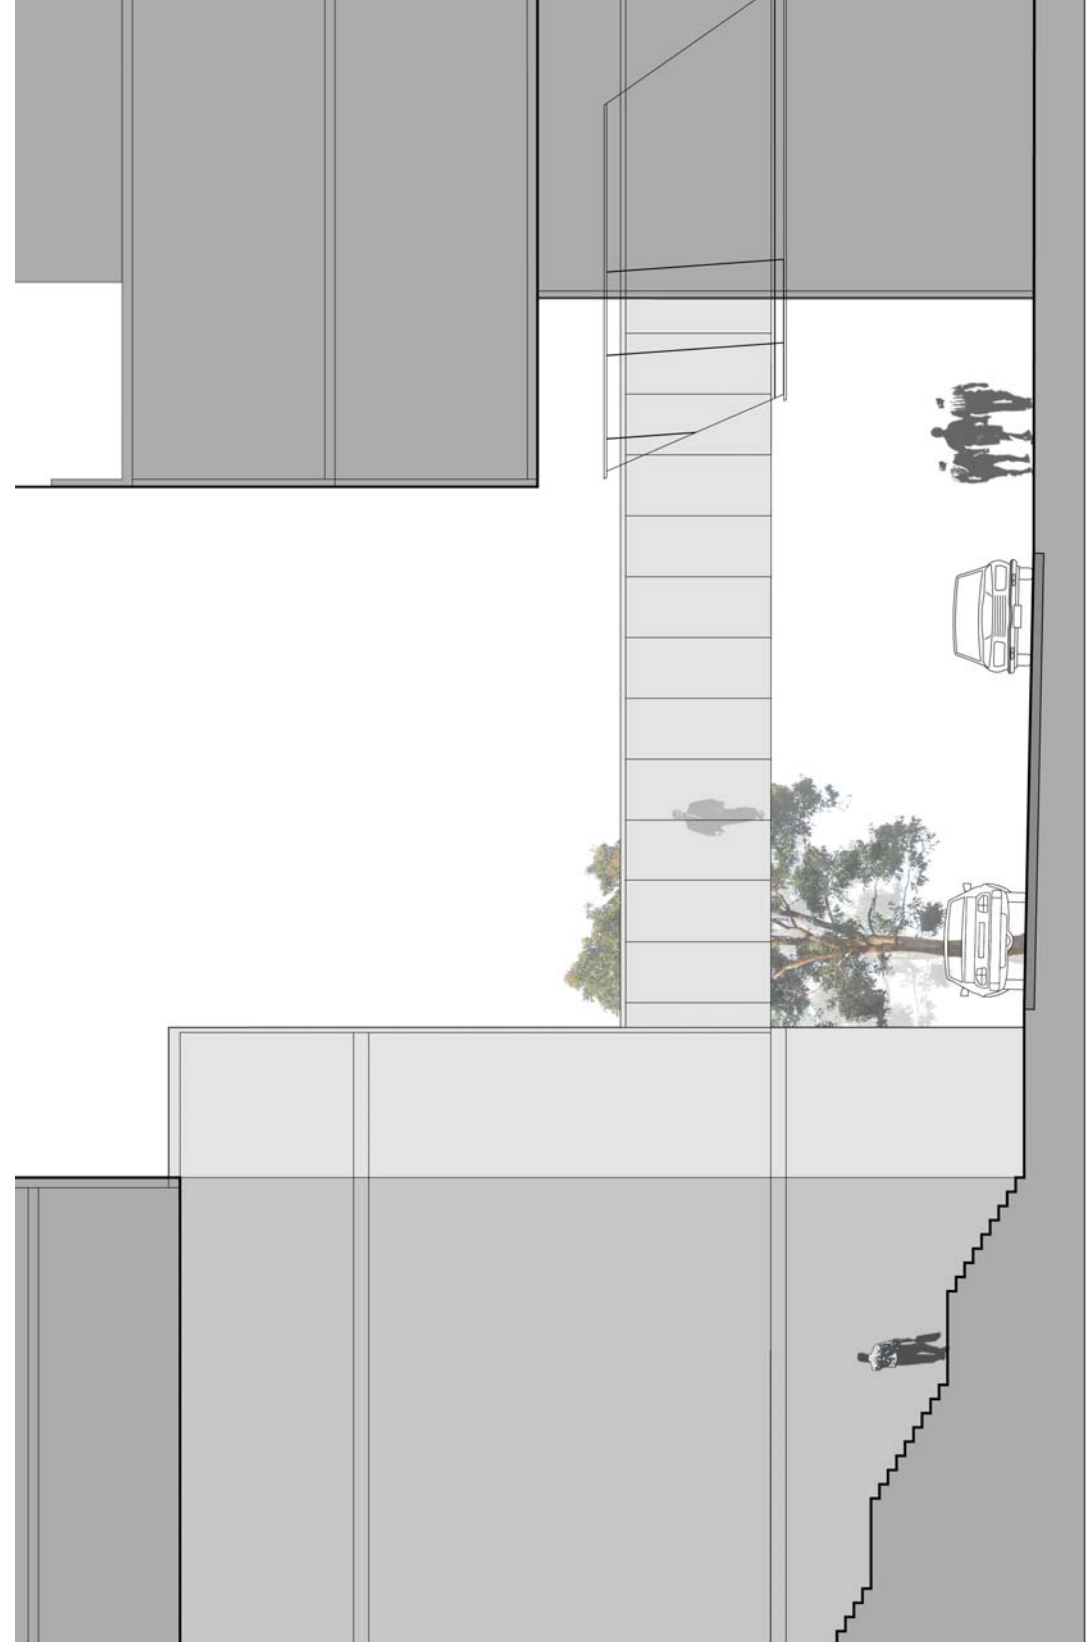

SECTION D- PROPOSED




SECTION E- EXISTING



SECTION E- PROPOSED



SECTION F- PROPOSED

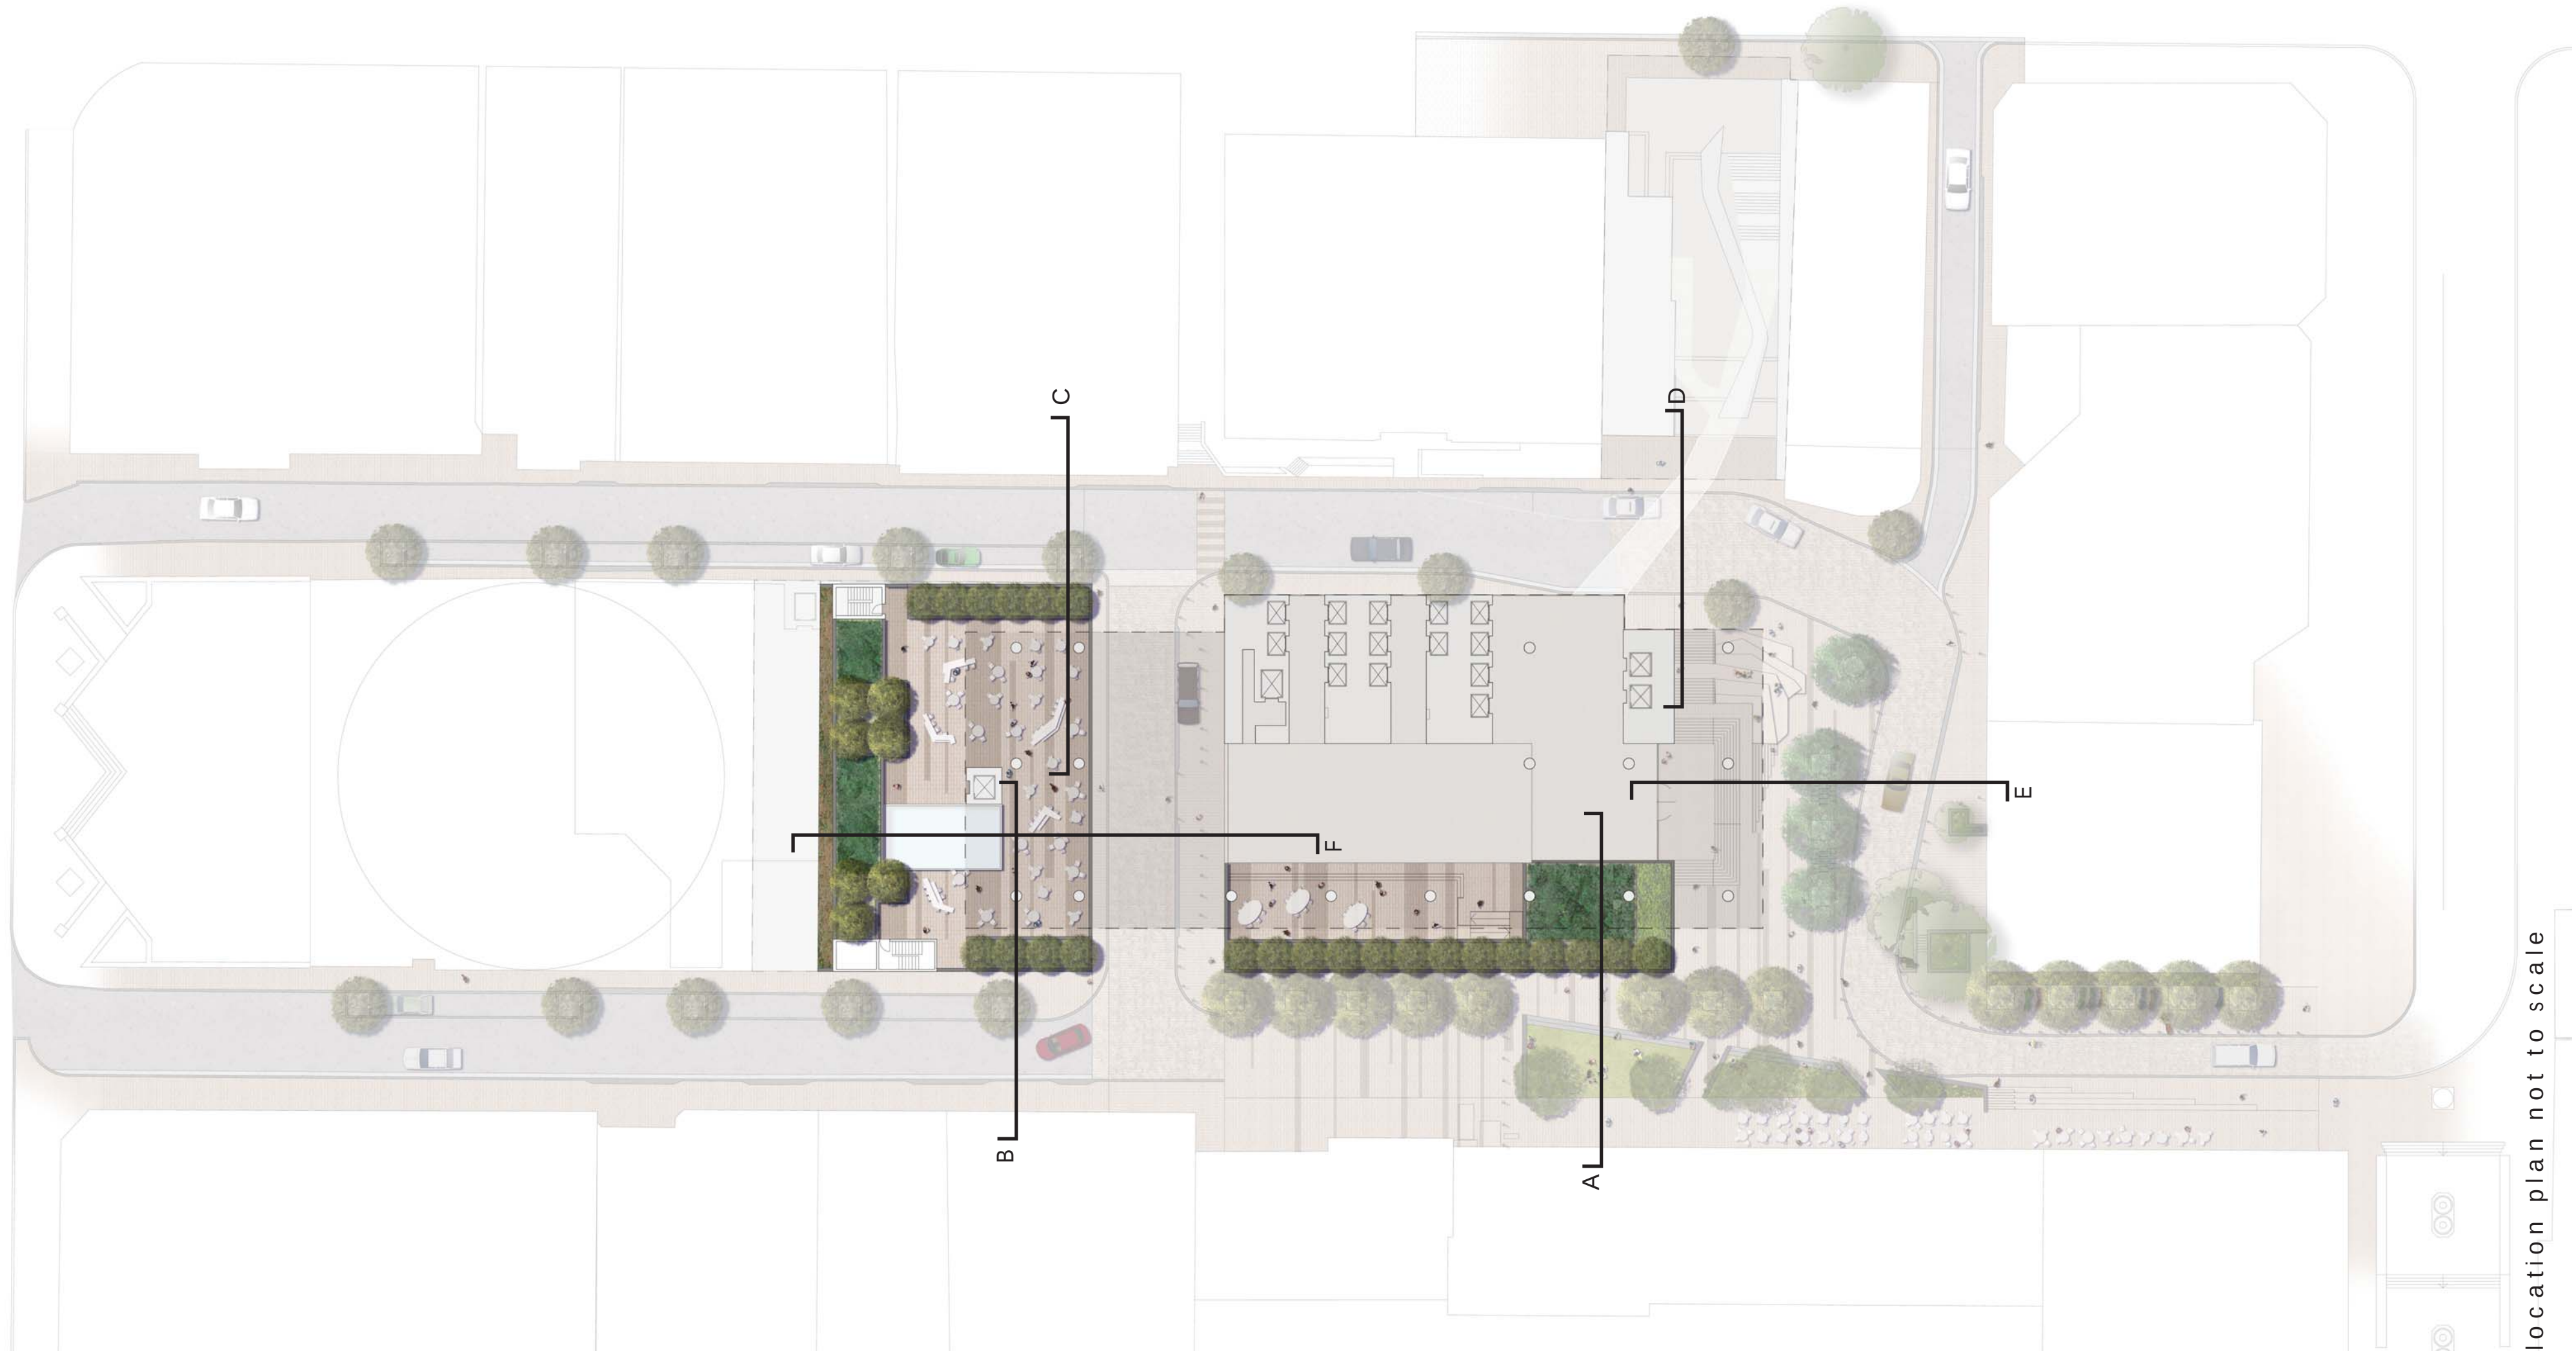

location plan not to scale