



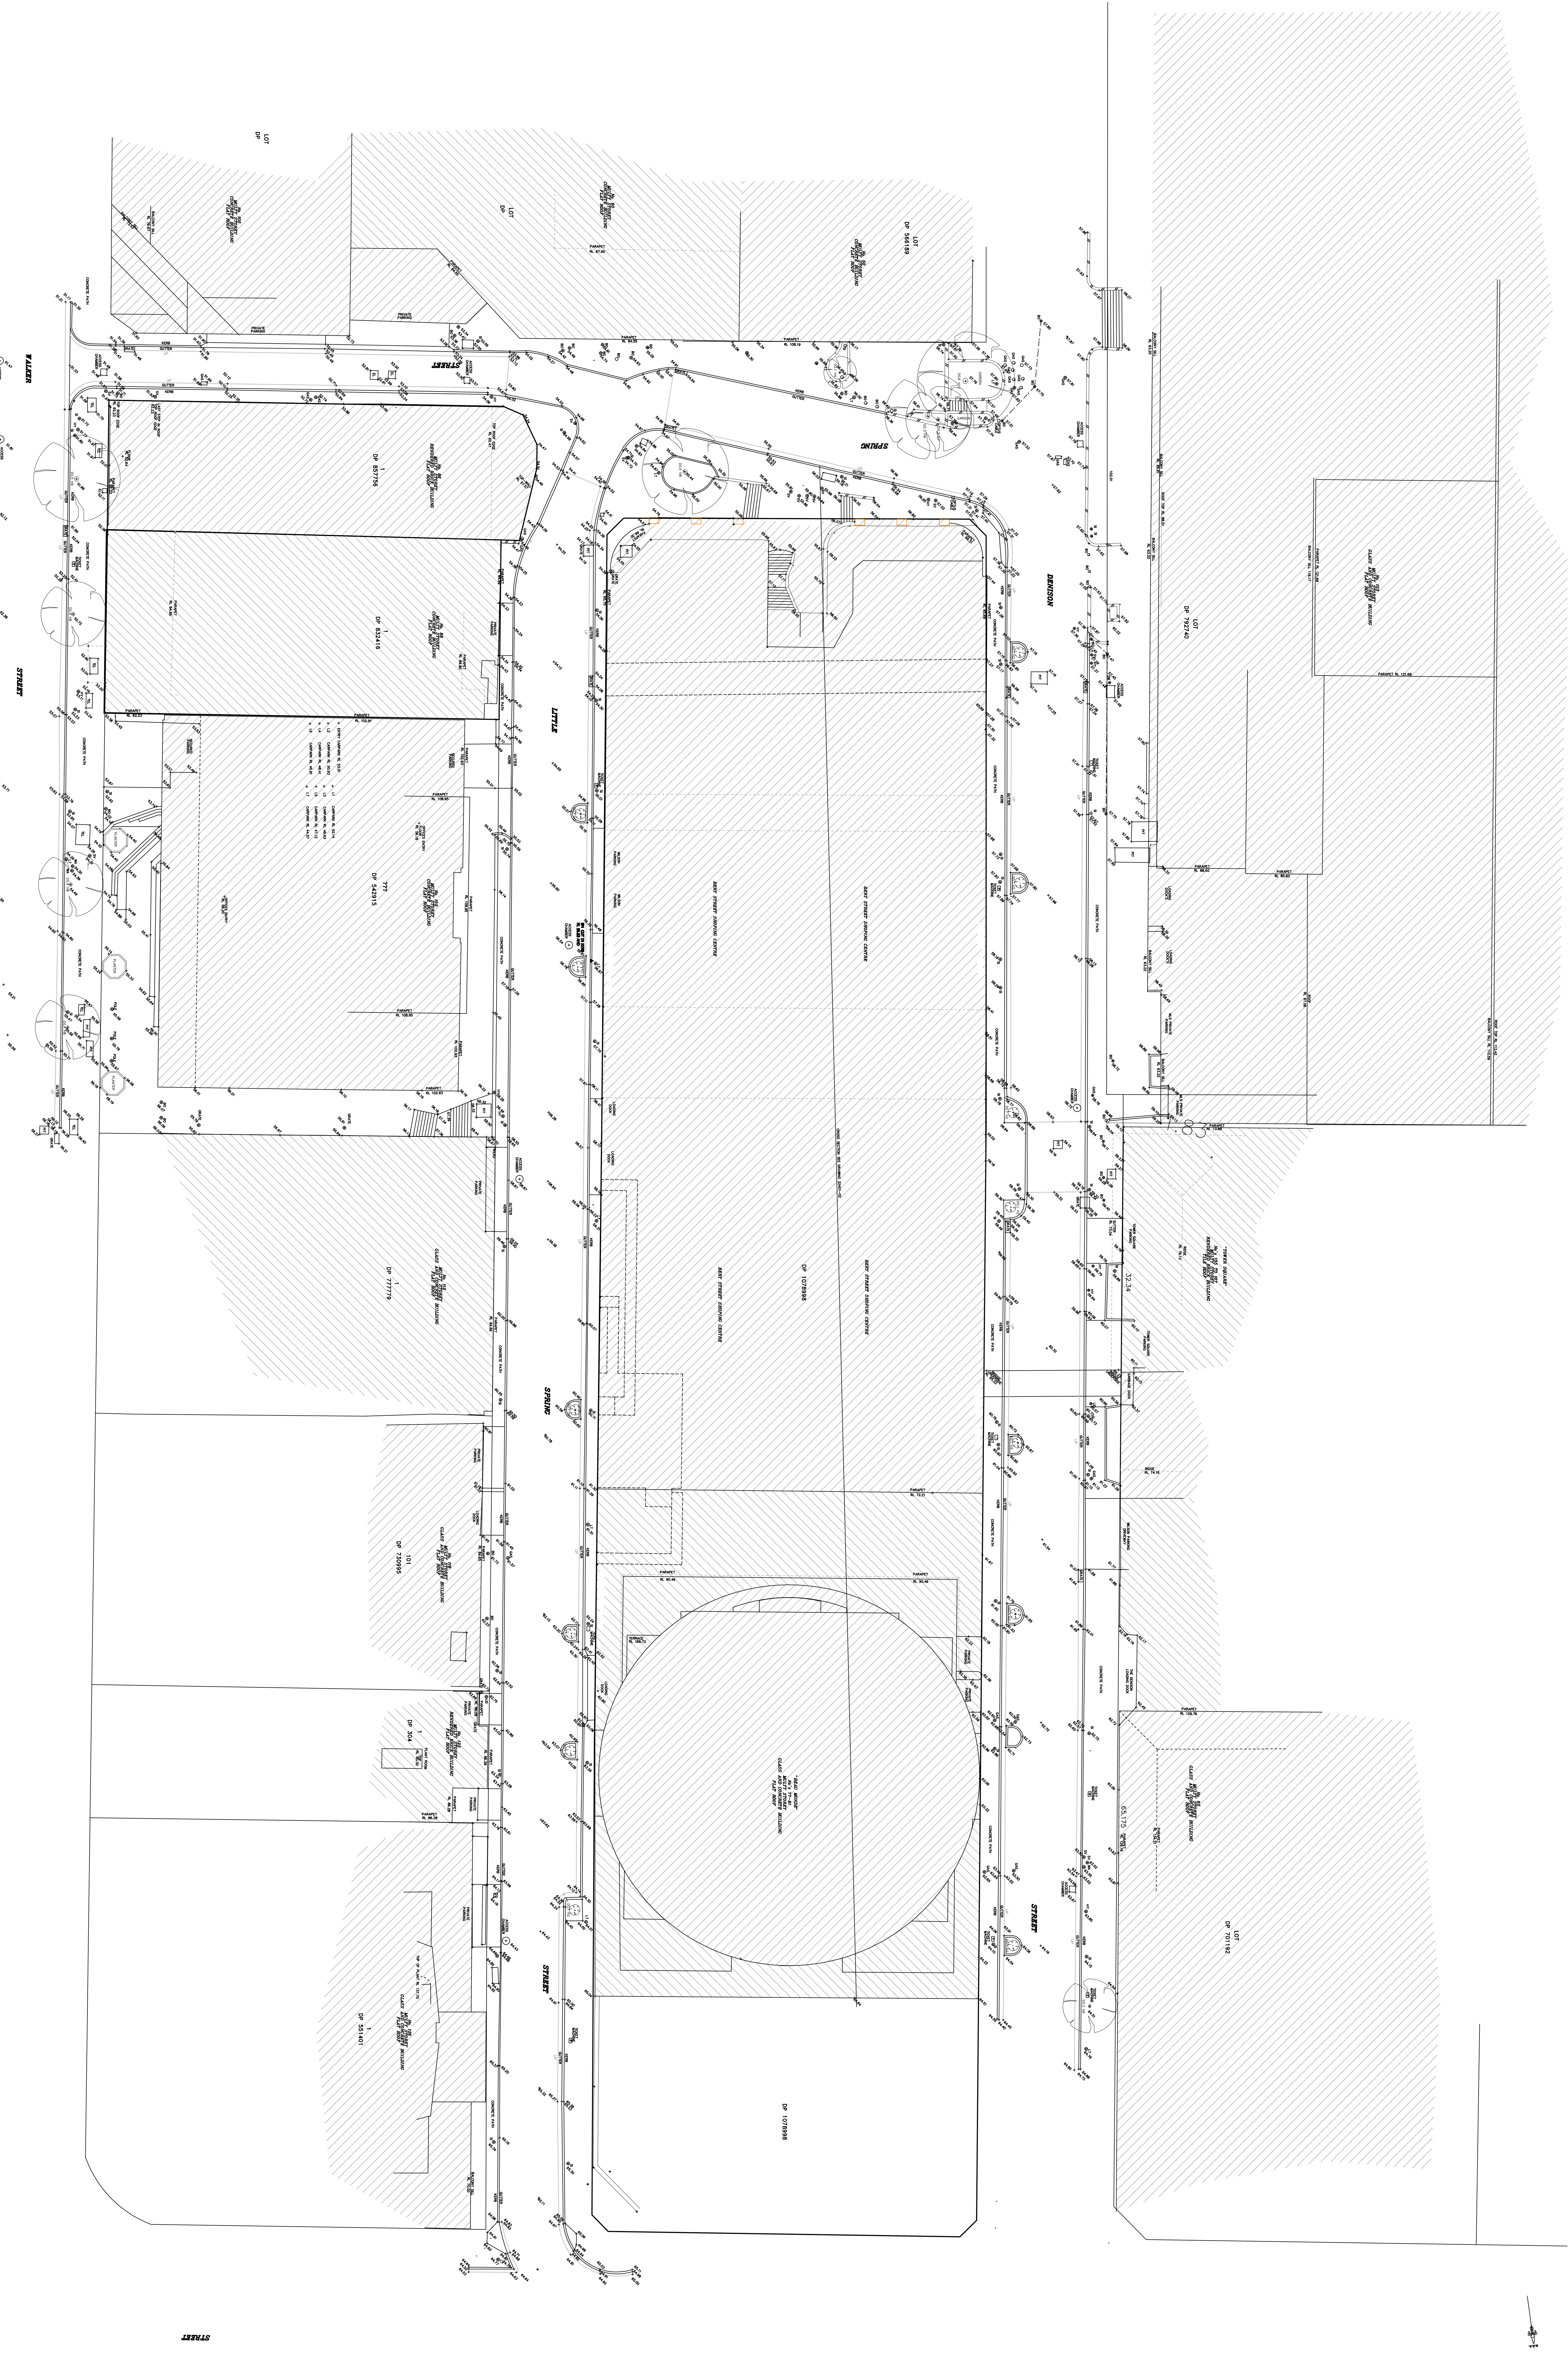

NOTES:

1. The Boundaries shown herein have been compiled from Plans available from the Department of Lands and are shown for reference only.
2. The relationship between features and boundaries shown herein is for reference only.
3. No assumption has been made of underground services on or adjacent to this land.
4. The plan is subject to the provisions of the Local Government Act 1993 (NSW) and the Local Government Act 1993 (NSW) Regulations 2000.
5. Origin of levels PD 66169 adopted as RL 51120 AHD.
6. SI DENOTES TRAFFIC SIGN.
7. WA DENOTES WATER.
8. HY DENOTES HYDRANT.
9. HV DENOTES HYDRANT.
10. SV DENOTES STOP VALVE.
11. EL DENOTES ELECTRICITY.
12. FPM DENOTES FPM.
13. FPM DENOTES FPM AND LOTS HIGH LIMITATIONS.
14. --- DENOTES BRICK OR CONCRETE WALL.

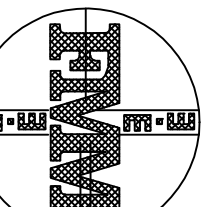

FRANK M MASON & CO PTY LTD
LAND AND ENGINEERING SURVEYERS
CONSULTANTS IN LAND DEVELOPMENT
P.O. Box 56, KIRIBILLI
NSW 1585
Tel: 02 9955 5335
Fax: 02 9929 7727
info@mason.net.au

COPYRIGHT
THIS DRAWING HAS BEEN PROCESSED ELECTRONICALLY.
RENDERING HAS BEEN DONE IN PART BY THE ELECTRONIC
DRAWING SYSTEM. THE DRAWING IS THE PROPERTY OF
THE WRITER APPROVAL OF FRANK M MASON & CO PTY LTD

0 1 2 3 4 5 10
M

PLAN SHOWING RELATIVE HEIGHTS AND FEATURES
OF LOTS 3 & 4 DP 1078988,
BEING LAND A NORTH STONE,
IN THE LGA OF NORTH SYDNEY

Drawn RS	Drawn RS	Drawn RS	Drawn RS	Drawn RS
15/02/20	15/02/20	15/02/20	15/02/20	15/02/20
15/02/20	15/02/20	15/02/20	15/02/20	15/02/20