
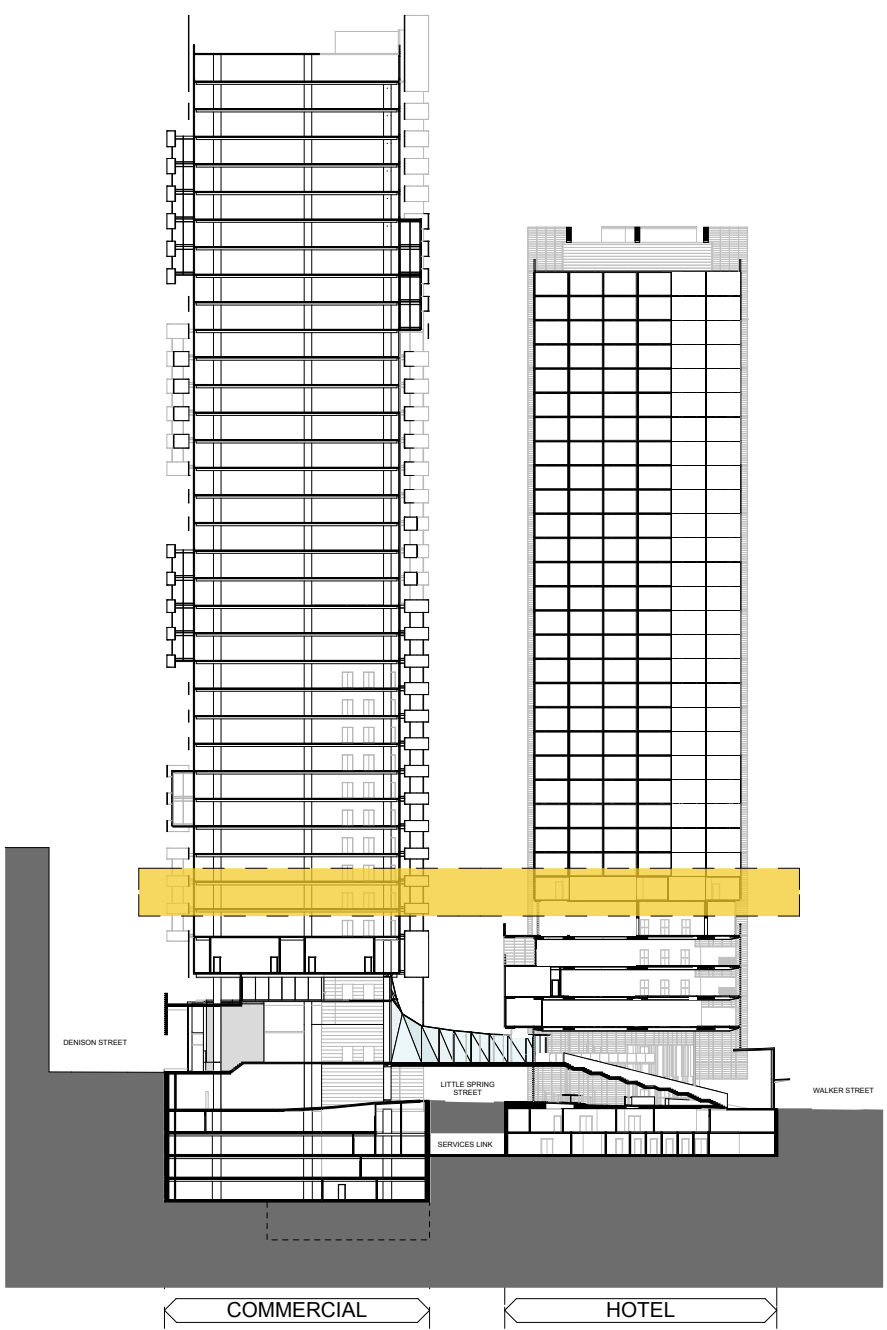


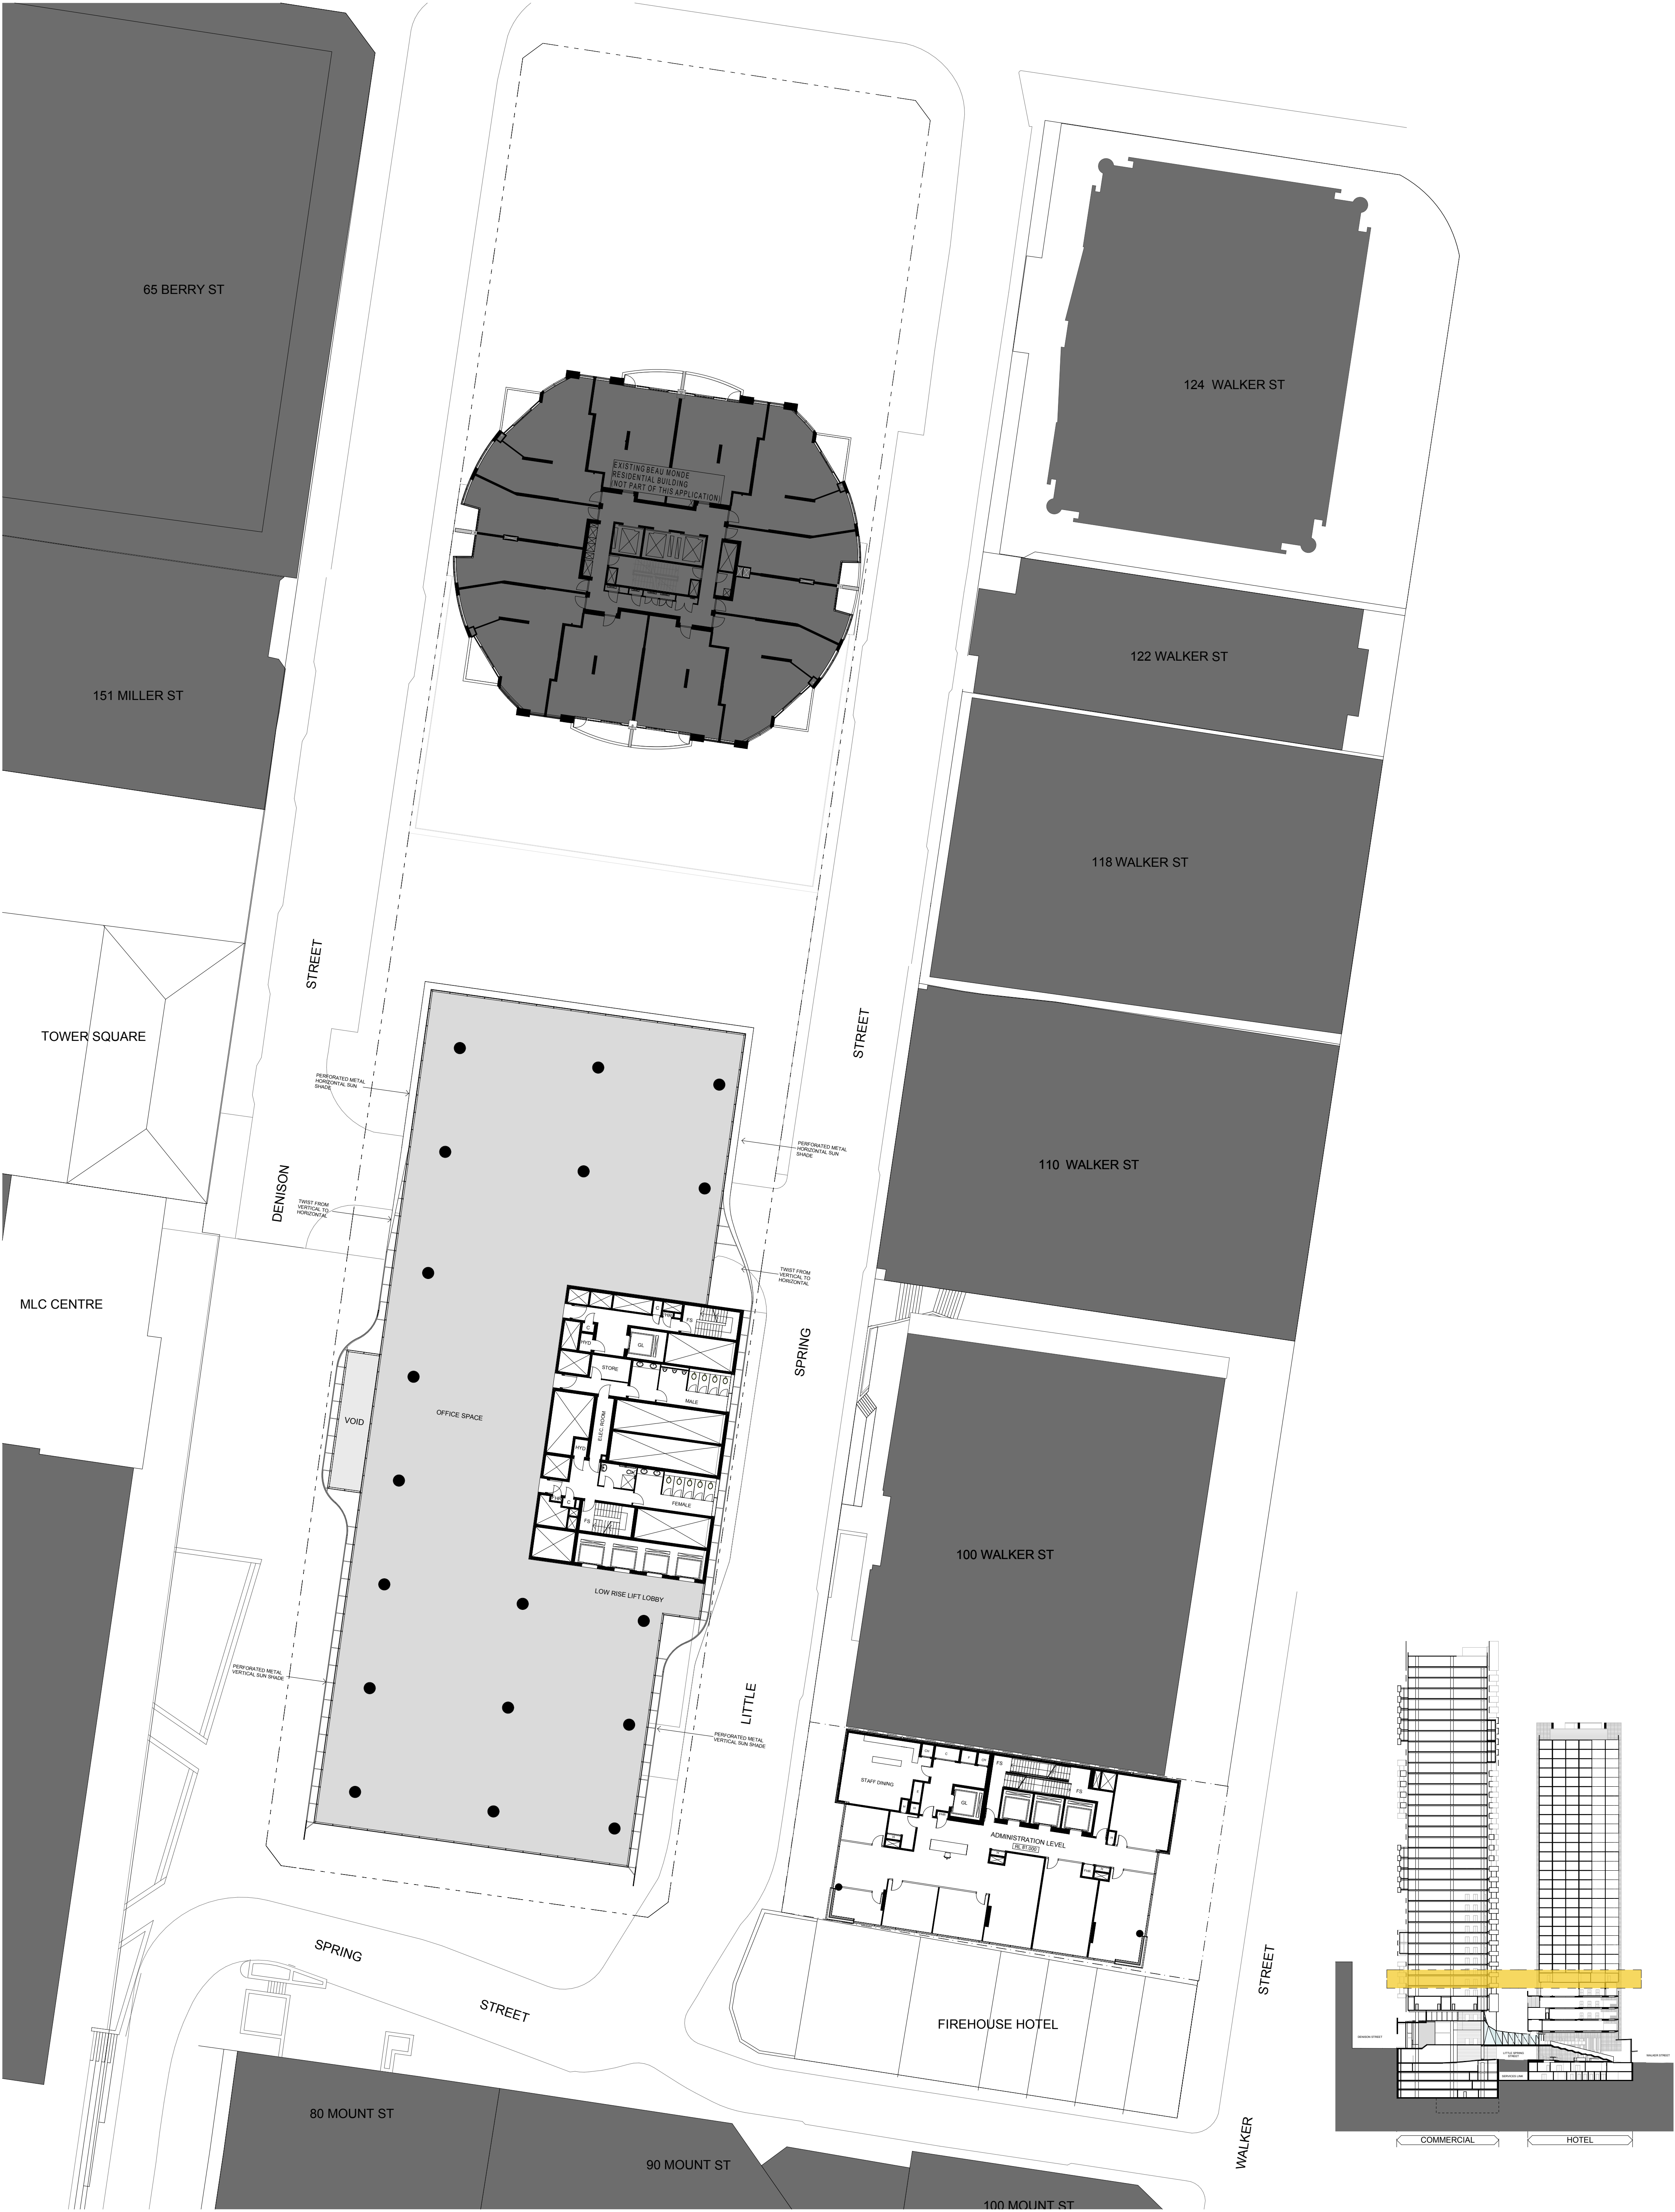

						CLIENT EASTMARK HOLDINGS EASTMARK HOLDINGS Pty. Ltd. 5 ROGERS AVENUE HAREFIELD, NSW 2045 P: 02 9799 1542 F: 02 9954 4277			ARCHITECTS RICE DAUBNEY ANALYSING CREATING AND IMPLEMENTING ARCHITECTURE  110 WALKER STREET NORTH SYDNEY 2060 T: 02 9596 2066 F: 02 9594 3015 info@ricedaubney.com.au www.ricedaubney.com.au the rice daubney group (new) Pty Ltd - abn: 77 001 305 769 rice daubney trading trust - abn: 56 880 304 993			PROJECT 88 WALKER STREET DEVELOPMENT North Sydney NSW 2060			DRAWING TITLE COMMERCIAL LOW RISE TYPICAL & HOTEL ADMINISTRATION			SCALE: 1:250 @ A1 PROJECT NUMBER: 07001 DRAWING NUMBER: DA 21 CHECKED: PR REVISION: B		
B A 23/05/09 09/04/09 EXHIBITION PART 3A SUBMISSION																				
No. DATE REVISION / ISSUE DETAILS																				