
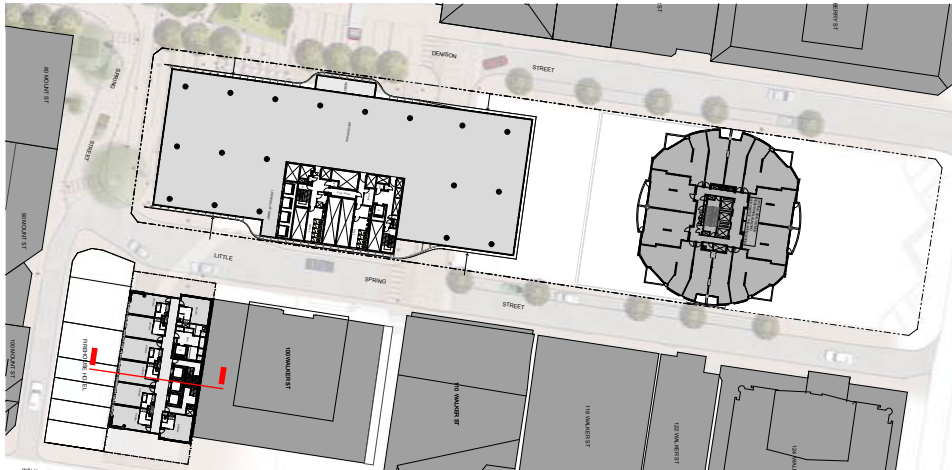


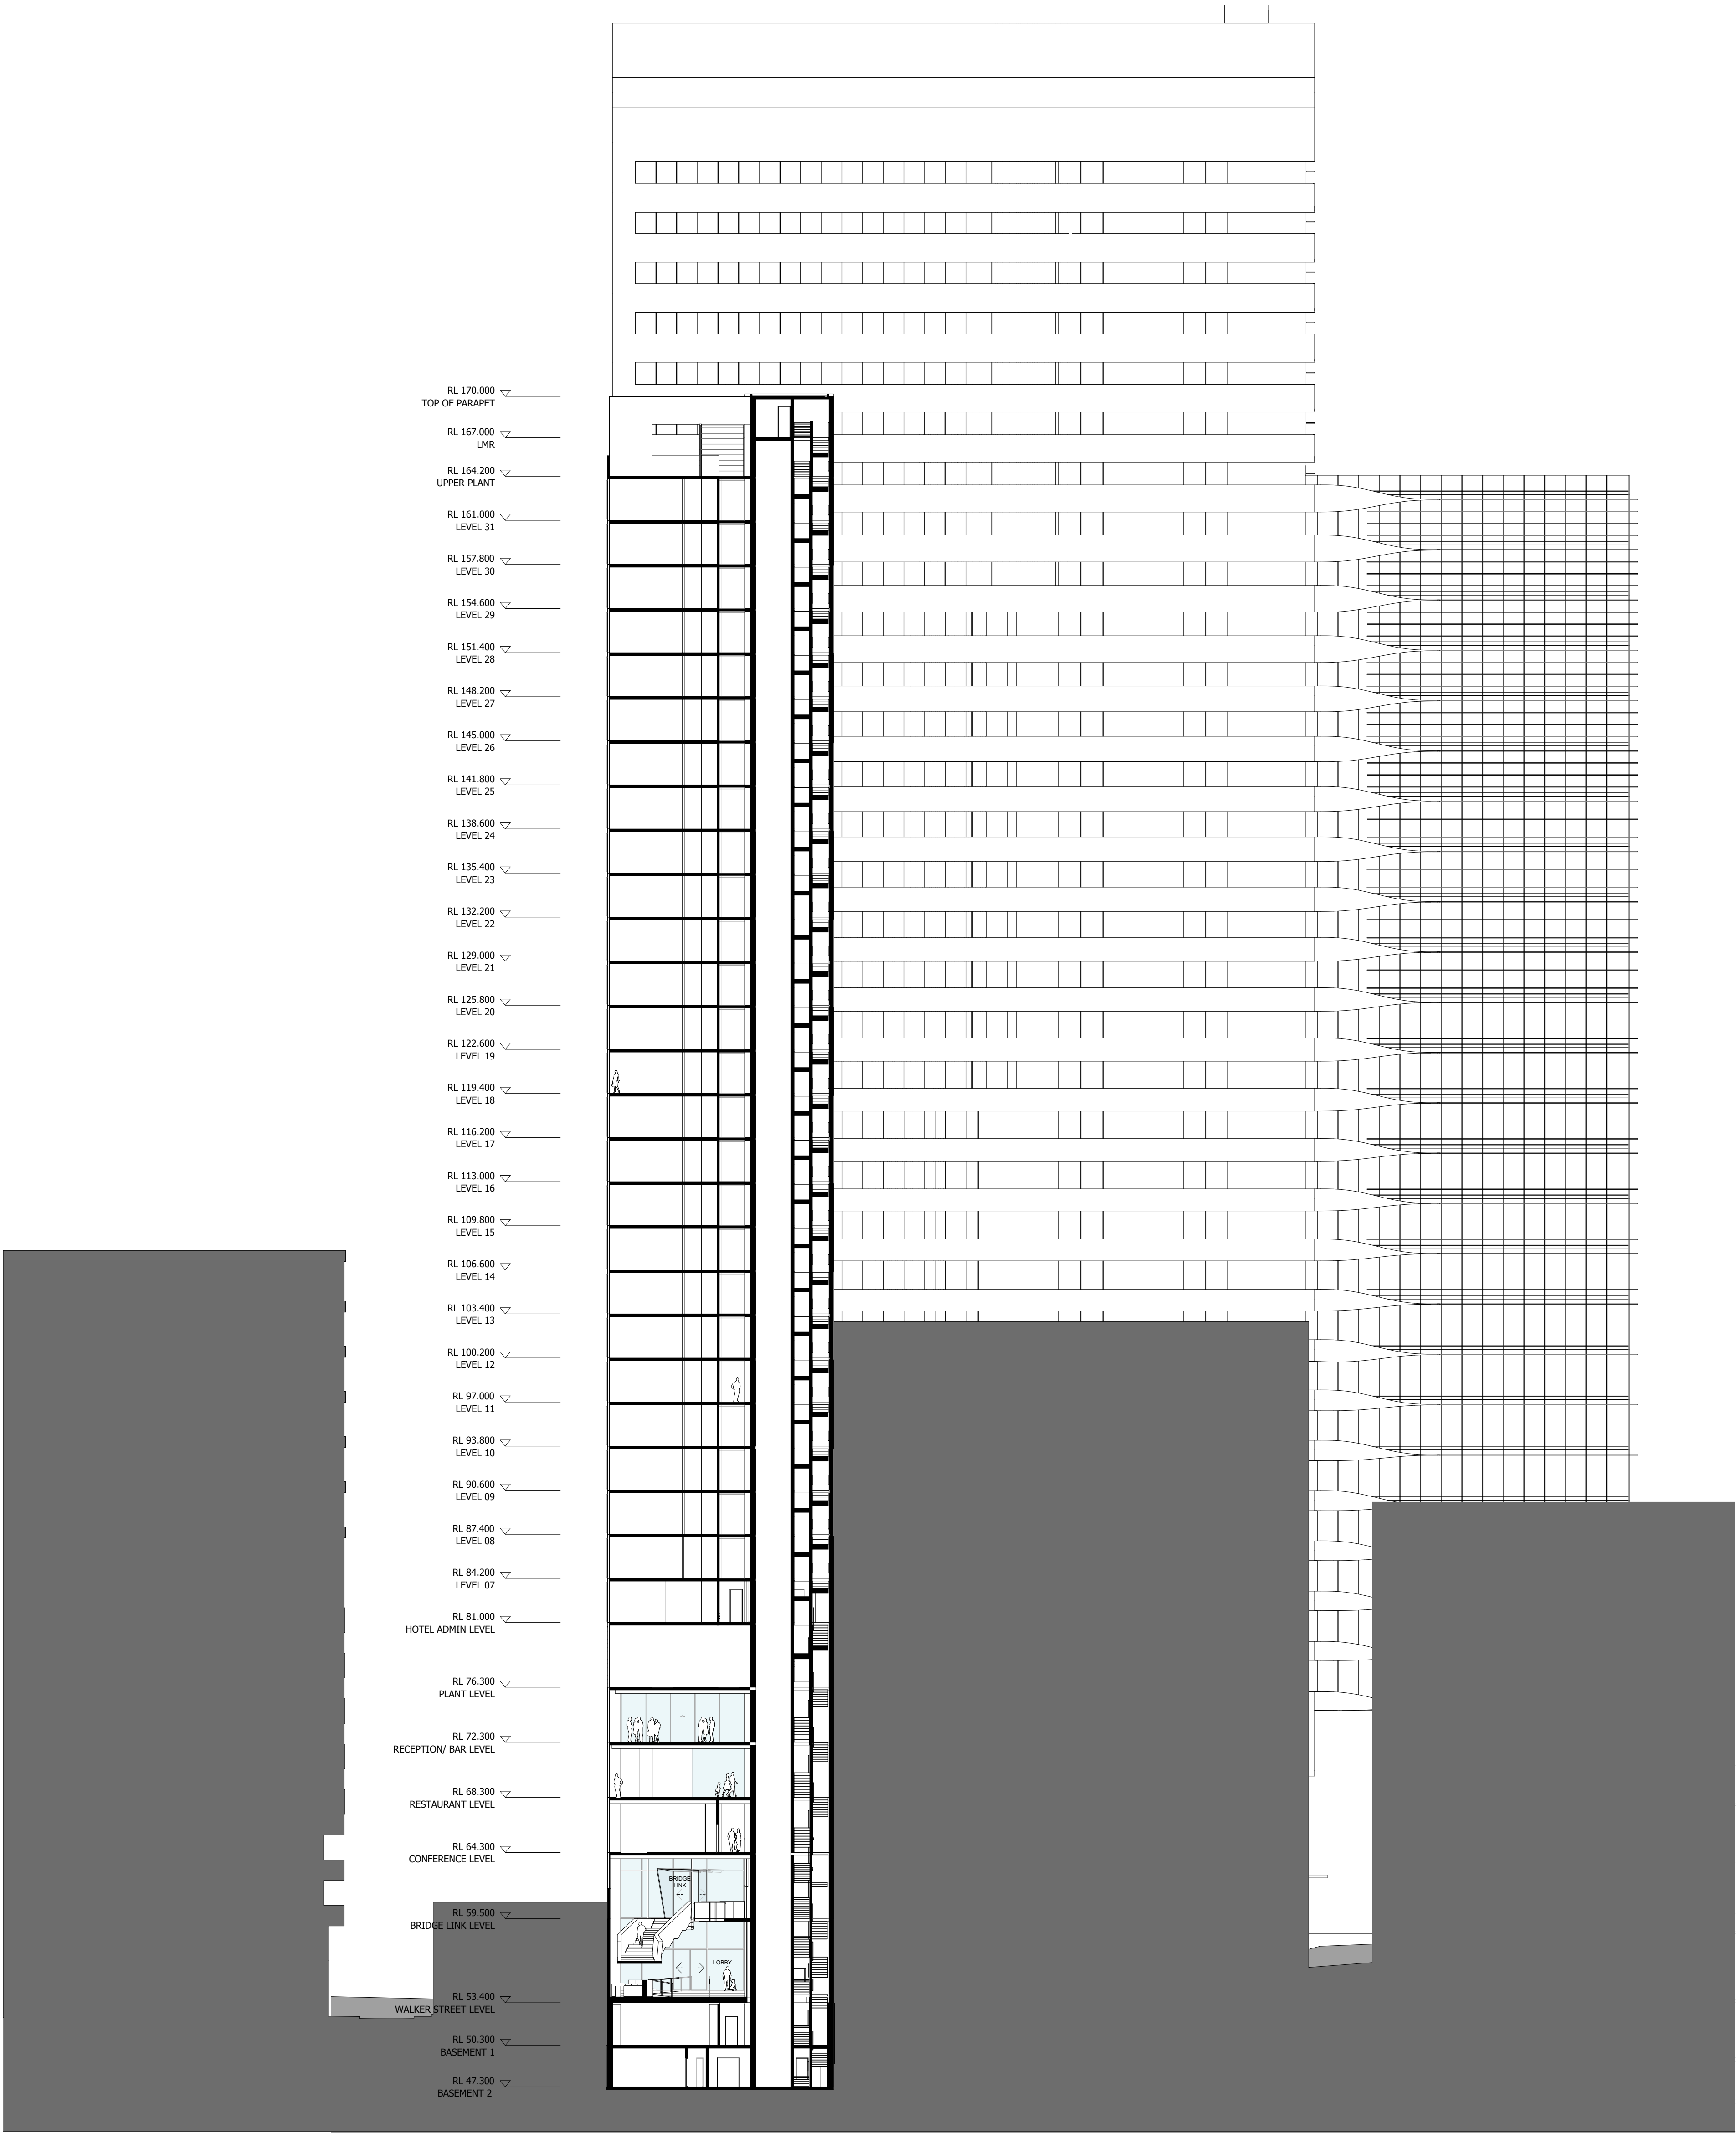

			CLIENT		ARCHITECTS		PROJECT		DRAWING TITLE		SCALE:		DATE:		CHECKED:			
			 EASTMARK HOLDINGS		EASTMARK HOLDINGS Pty. Ltd.		RICE DAUBNEY ANALYSING CREATING AND IMPLEMENTING ARCHITECTURE				88 WALKER STREET DEVELOPMENT		SECTION THROUGH HOTEL LOOKING WEST		1:250 @ A1		APRIL 09 PR	
			EASTMARK HOLDINGS				110 WALKER STREET NORTH SYDNEY 2060 T: 02 9556 2666 F: 02 9559 3015 info@ricedaubney.com.au www.ricedaubney.com.au						PROJECT NUMBER:		DRAWING NUMBER:		REVISION	
			5 ROGERS AVENUE HASLERFIELD, NSW 2045		P: 02 9799 1542 F: 02 9554 4277								07001		DA 29		B	