




1

SPRING STREET ELEVATION A

1:100 @A1

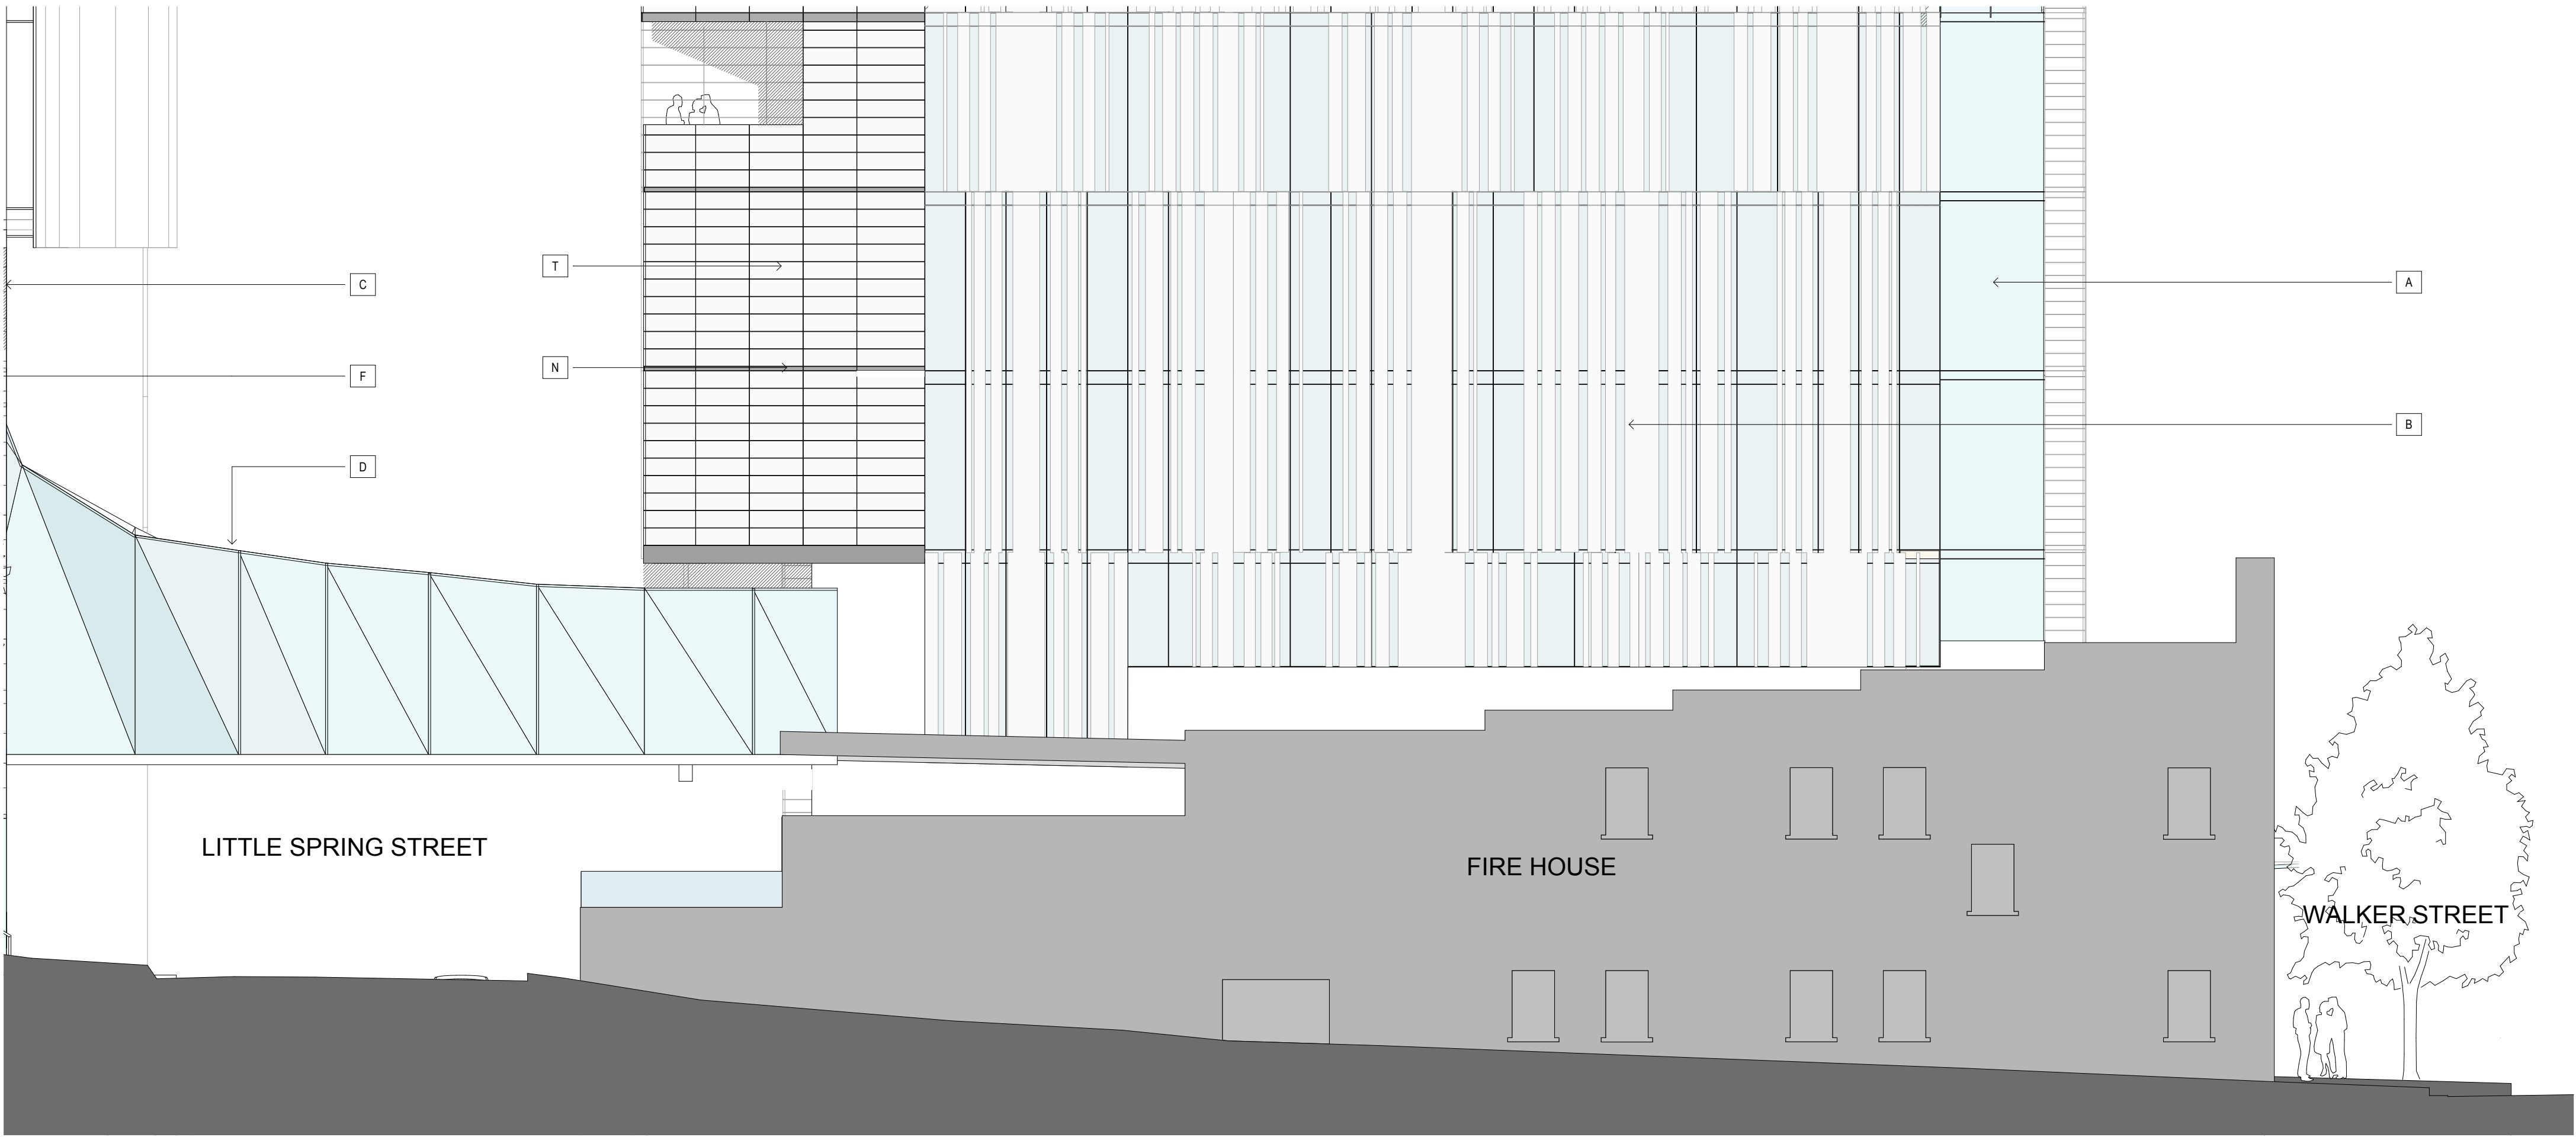


2

SPRING STREET ELEVATION B

1:100 @A1

LEGEND		
A	-	DOUBLE GLAZED FACADE
B	-	DOUBLE GLAZED FACADE WITH PATTERN GLASS
C	-	STONE CLADDING
D	-	PIN FIXED GLAZED FACADE
E	-	FRAMELESS SHOPFRONT GLAZING WITH BI-FOLD DOORS
F	-	PRE-FINISHED COMPOSITE METAL PANELS
G	-	FRAMELESS GLASS WITH STAINLESS STEEL SUPPORTS
H	-	PERFORATED MESH SUNSCREEN NATURAL ANODISED FINISH
I	-	HARDWOOD TIMBER FRAMED GLASS SHOPFRONT
J	-	TERRACOTTA FACADE PANNELLING
K	-	INDICATIVE ARTWORK SUBJECT TO FUTURE APPROVAL
L	-	INDICATIVE SIGNAGE ZONE SUBJECT TO FUTURE APPROVAL MAX 50% OF TOTAL AREA OF SIGNAGE ZONE
M	-	INTEGRATED GLASS ARTWORK
N	-	STAINLESS STEEL EXTRUSION
O	-	PRE-FINISHED METAL EXTRUSION
P	-	EXPRESSED PRE-FINISHED METAL WINDOW REVEAL
R	-	PRE-FINISHED METAL LOUVRES
S	-	PRE-FINISHED COMPOSITE METAL PANEL
T	-	TERRACOTTA FACADE PANNELLING

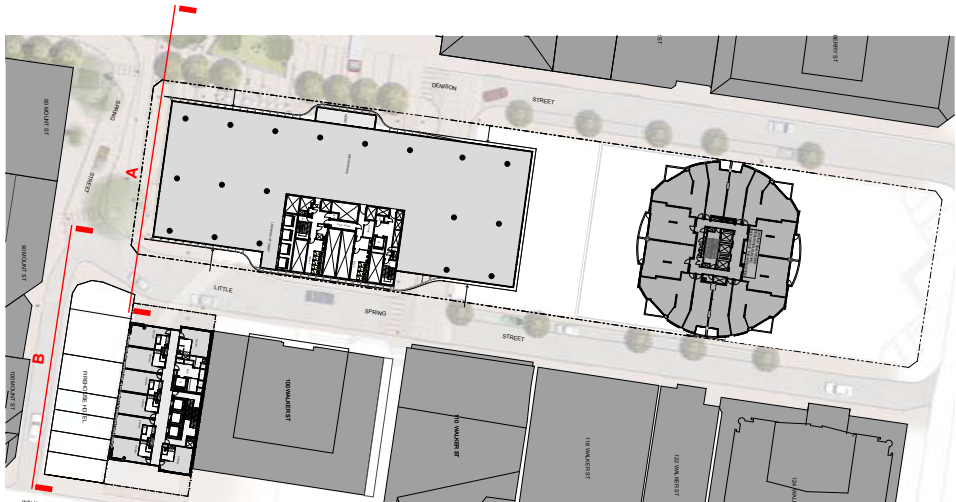

			CLIENT EASTMARK HOLDINGS EASTMARK HOLDINGS EASTMARK HOLDINGS </		
--	--	--	---	--	--