



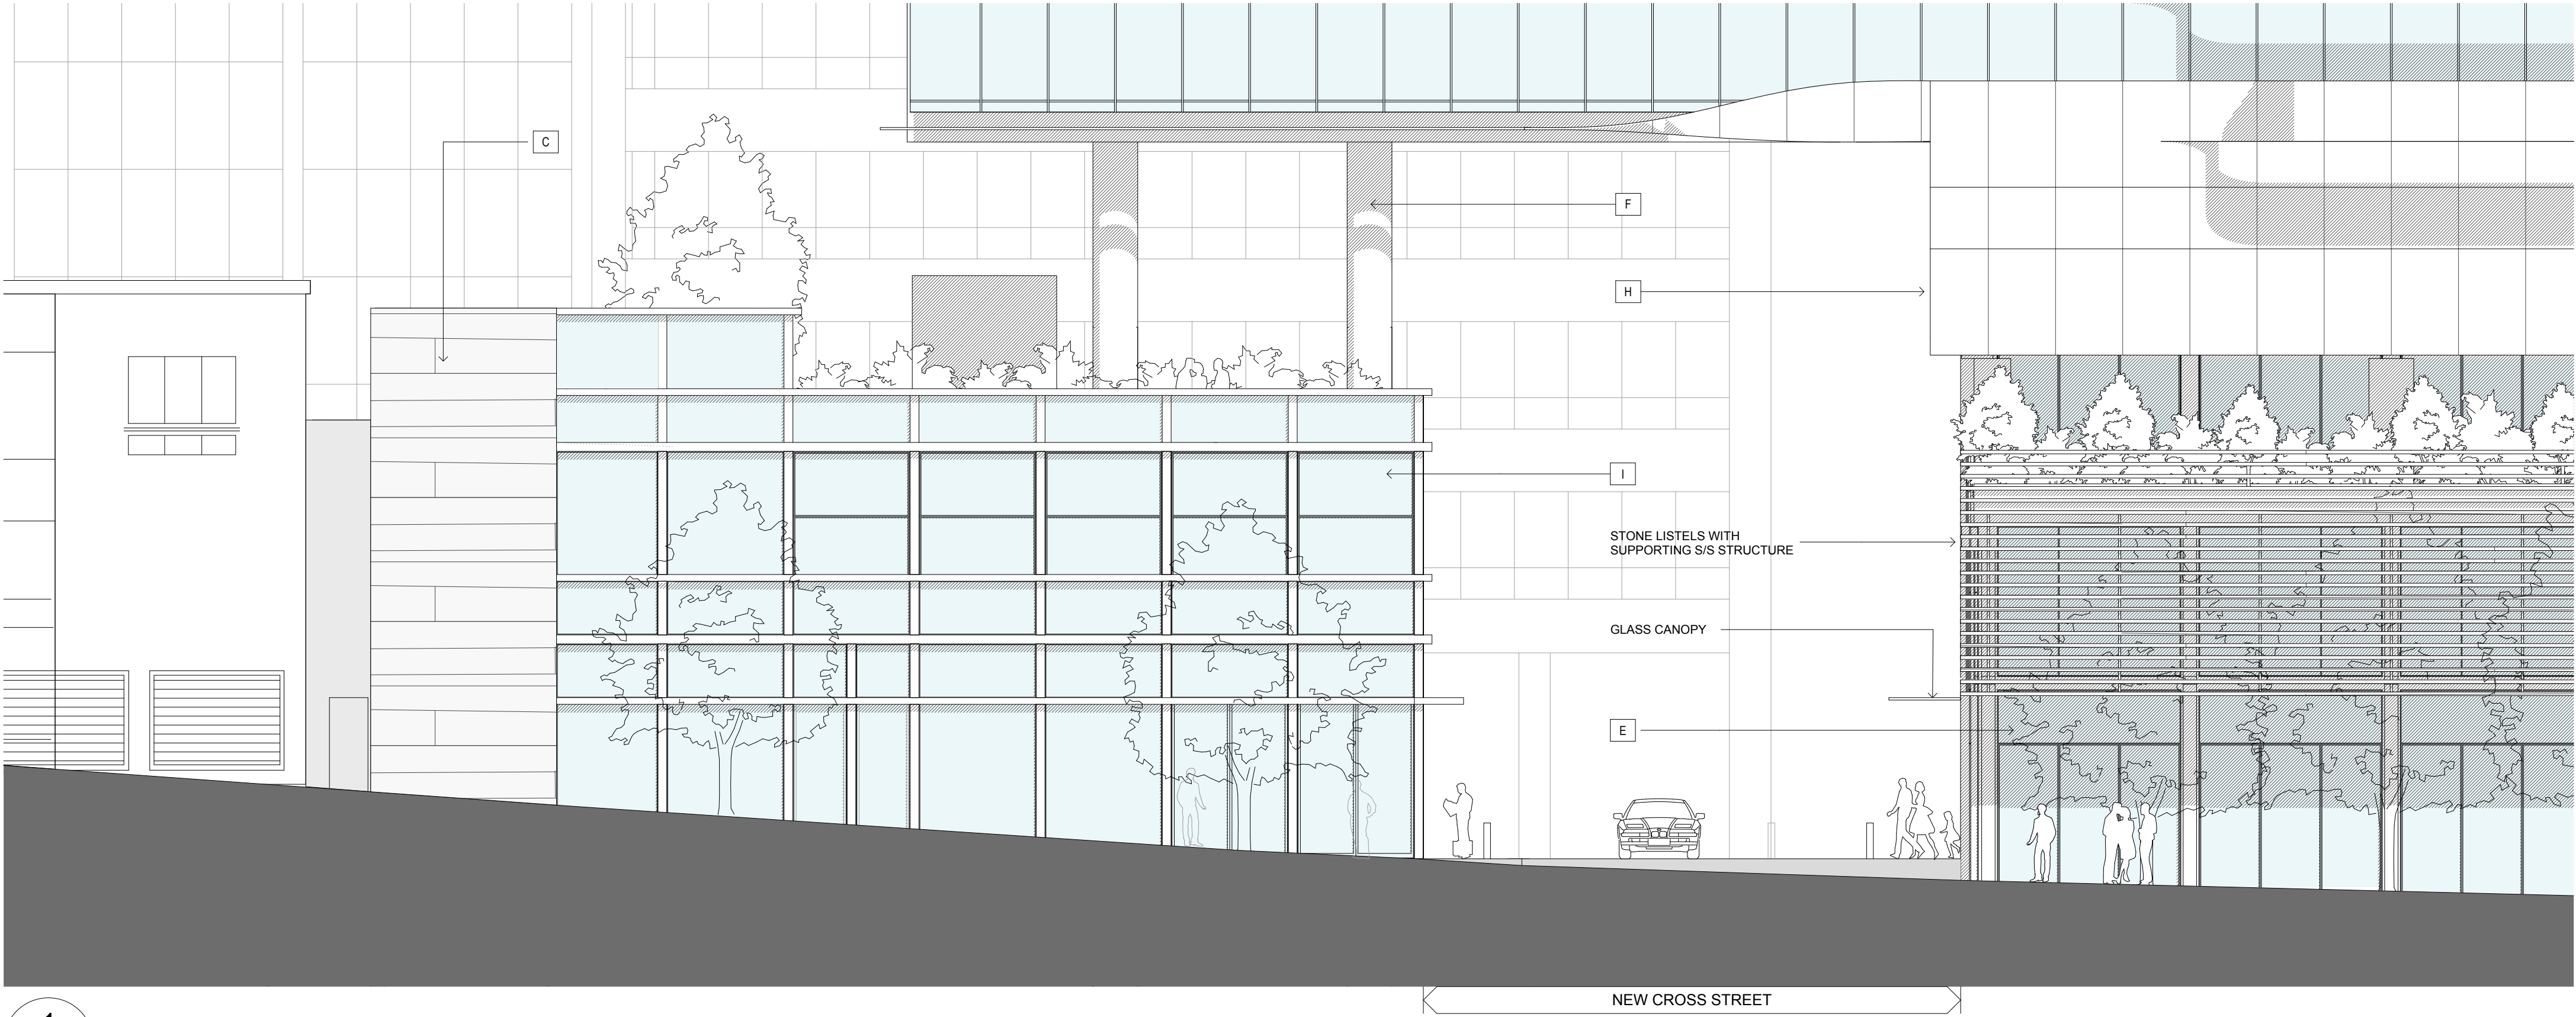


1 DENISON STREET ELEVATION A 1:100 @A1

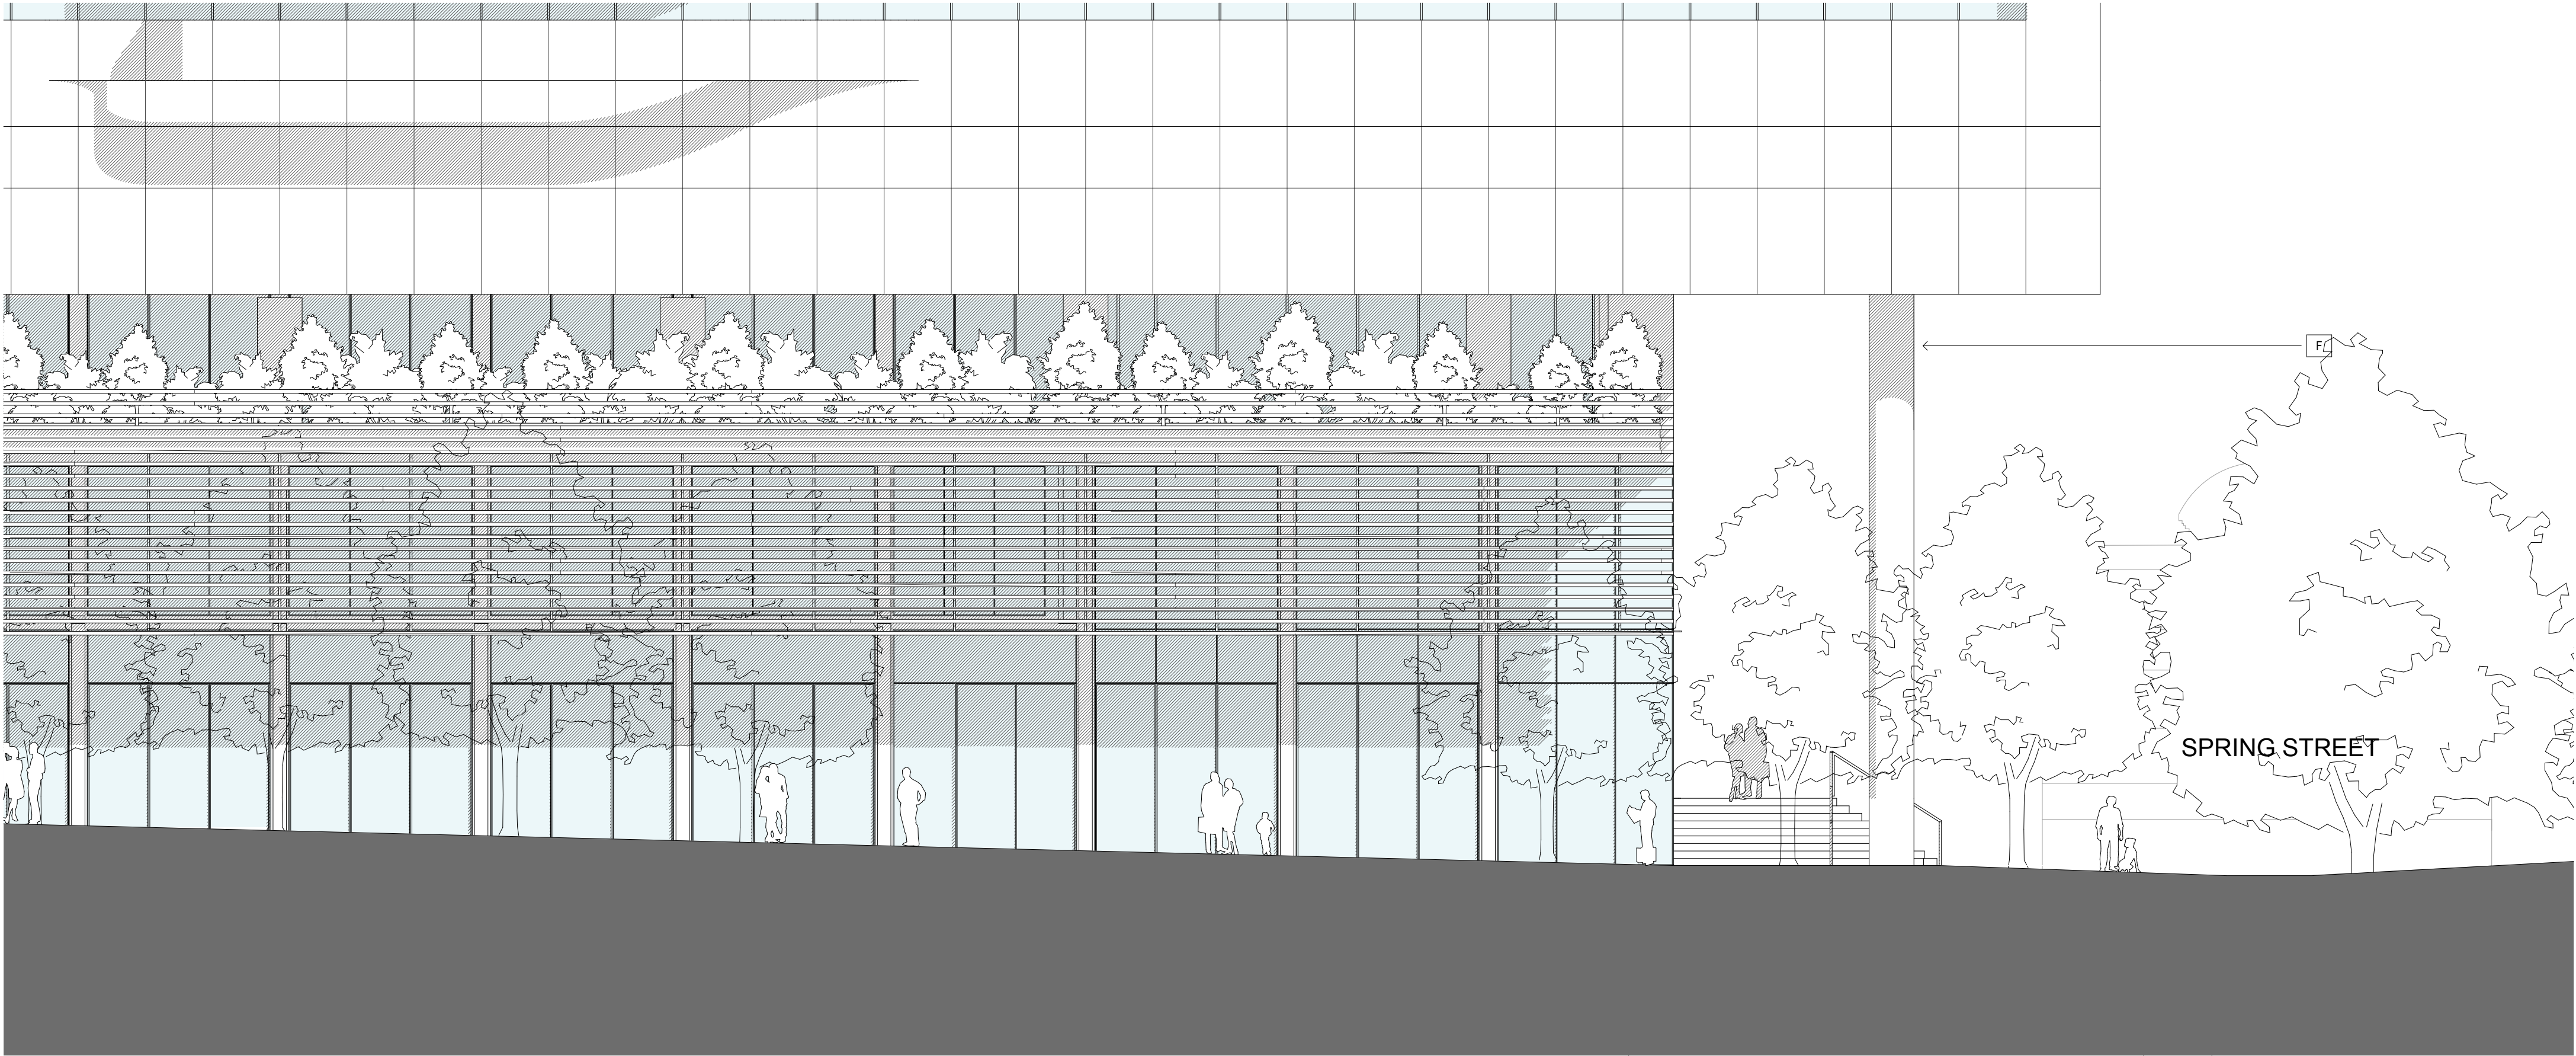

2 DENISON STREET ELEVATION B 1:100 @A1

LEGEND		
A	-	DOUBLE GLAZED FACADE
B	-	DOUBLE GLAZED FACADE WITH PATTERN GLASS
C	-	STONE CLADDING
D	-	PIN FIXED GLAZED FACADE
E	-	FRAMELESS SHOPFRONT GLAZING WITH BI-FOLD DOORS
F	-	PRE-FINISHED COMPOSITE METAL PANELS
G	-	FRAMELESS GLASS WITH STAINLESS STEEL SUPPORTS
H	-	PERFORATED MESH SUNSCREEN NATURAL ANODISED FINISH
I	-	HARDWOOD TIMBER FRAMED GLASS SHOPFRONT
J	-	TERRACOTTA FACADE PANNELLING
K	-	INDICATIVE ARTWORK SUBJECT TO FUTURE APPROVAL
L	-	INDICATIVE SIGNAGE ZONE SUBJECT TO FUTURE APPROVAL MAX 50% OF TOTAL AREA OF SIGNAGE ZONE
M	-	INTEGRATED GLASS ARTWORK
N	-	STAINLESS STEEL EXTRUSION
O	-	PRE-FINISHED METAL EXTRUSION
P	-	EXPRESSED PRE-FINISHED METAL WINDOW REVEAL
R	-	PRE-FINISHED METAL LOUVRES
S	-	PRE-FINISHED COMPOSITE METAL PANEL
T	-	TERRACOTTA FACADE PANNELLING

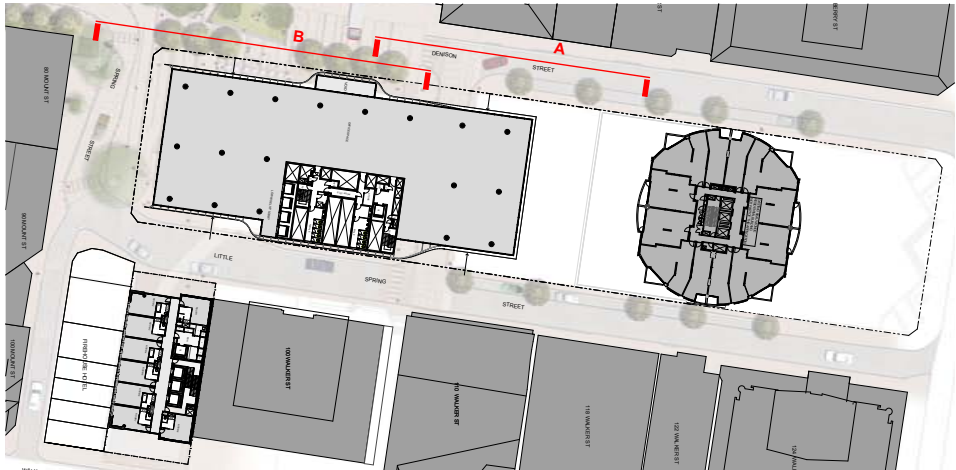

CLIENT			ARCHITECTS			PROJECT			DRAWING TITLE			SCALE			DATE			CHECKED		
 EASTMARK HOLDINGS Pty. Ltd.			RICE DAUBNEY ANALYSING CREATING AND IMPLEMENTING ARCHITECTURE			88 WALKER STREET DEVELOPMENT North Sydney NSW 2060			DETAILED STREET ELEVATION - DENISON ST			1:100 @ A1			APRIL 09			PR		
5 ROGERS AVENUE HASBENFIELD, NSW 2045			110 WALKER STREET NORTH SYDNEY 2060 T: 02 9556 2666 F: 02 9559 3015 rd@ricedaubney.com.au www.ricedaubney.com.au the rice daubney group (nsw) Pty Ltd - abn: 77 001 350 769 rice daubney trading trust - abn: 56 880 304 993			PROJECT NUMBER: 07001			DRAWING NUMBER: DA 38			REVISION: B			THIS DOCUMENT IS THE COPYRIGHT OF RICE DAUBNEY (NSW) PTY LTD ALL INFORMATION ILLUSTRATED ON THIS DOCUMENT IS TO BE CHECKED AND VERIFIED ON SITE IN THE EVENT OF DISCREPANCIES REFER TO ARCHITECT PRIOR TO COMMENCEMENT OF THE WORK DO NOT SCALE DRAWINGS MANUALLY OR ELECTRONICALLY					
No. DATE REVISION / ISSUE DETAILS			P: 02 9799 1542 F: 02 9554 4277																	