


LEGEND

- A - DOUBLE GLAZED FACADE
- B - SLOPING DOUBLE GLAZED FACADE
- C - STONE CLADDING
- D - PRECAST WHITE FINISHED CONCRETE PANELS
- E - FRAMELESS SHOFFRONT GLAZING WITH BI-FOLD DOORS
- F - CLASS 1 CONCRETE
- G - FRAMELESS GLASS WITH STAINLESS STEEL SUPPORTS
- H - PERFORATED MESH SUNSCREEN NATURAL ANODISED FINISH
- I - HARDWOOD TIMBER FRAMED GLASS SHOFFRONT
- J - LARGE FORMAT GLAZED CERAMIC TILES
- K - INDICATIVE ARTWORK
- L - INDICATIVE SIGNAGE ZONE SUBJECT TO FUTURE APPROVAL MAX 50% OF TOTAL AREA OF SIGNAGE ZONE
- M - INTEGRATED GLASS ARTWORK
- N - STAINLESS STEEL EXTRUSION
- O - PRE-FINISHED METAL EXTRUSION
- P - STAINLESS STEEL INSERT
- R - PRE-FINISHED METAL LOUVERS
- S - PRECAST CONCRETE PANELS WITH PATTERN
- T - HORIZONTAL METAL SIDING PANELS
- U - STAINLESS STEEL PANEL DOOR
- V - PRE-FINISHED COMPOSITE REFLECTIVE METAL PANELS

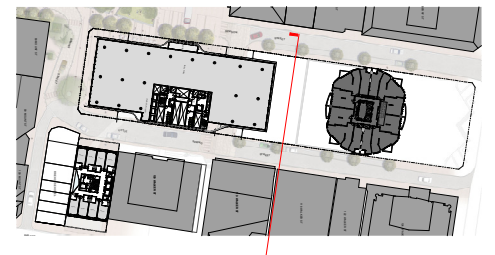

CLIENT EASTMARK HOLDINGS Pty. Ltd. 5 ROGERS AVENUE HABERFIELD, NSW 2045	ARCHITECTS RICE DAUBNEY ANALYSING CREATING AND IMPLEMENTING ARCHITECTURE 110 WALKER STREET NORTH SYDNEY 2060 T: 02 9956 2666 F: 02 9959 3015 rd@ricedaubney.com.au www.ricedaubney.com.au the rice daubney group (trading as) abn: 77 001 350 769 rice daubney trading trust - abn: 56 880 304 993	PROJECT 88 WALKER STREET DEVELOPMENT North Sydney NSW 2060	DRAWING TITLE COMMERCIAL & HOTEL NORTH ELEVATION/SECTION	SCALE 1:250 @ A1	DATE SEPTEMBER 09	CHECKED PR
				PROJECT NUMBER 07001	DRAWING NUMBER DA 33	REVISION C