



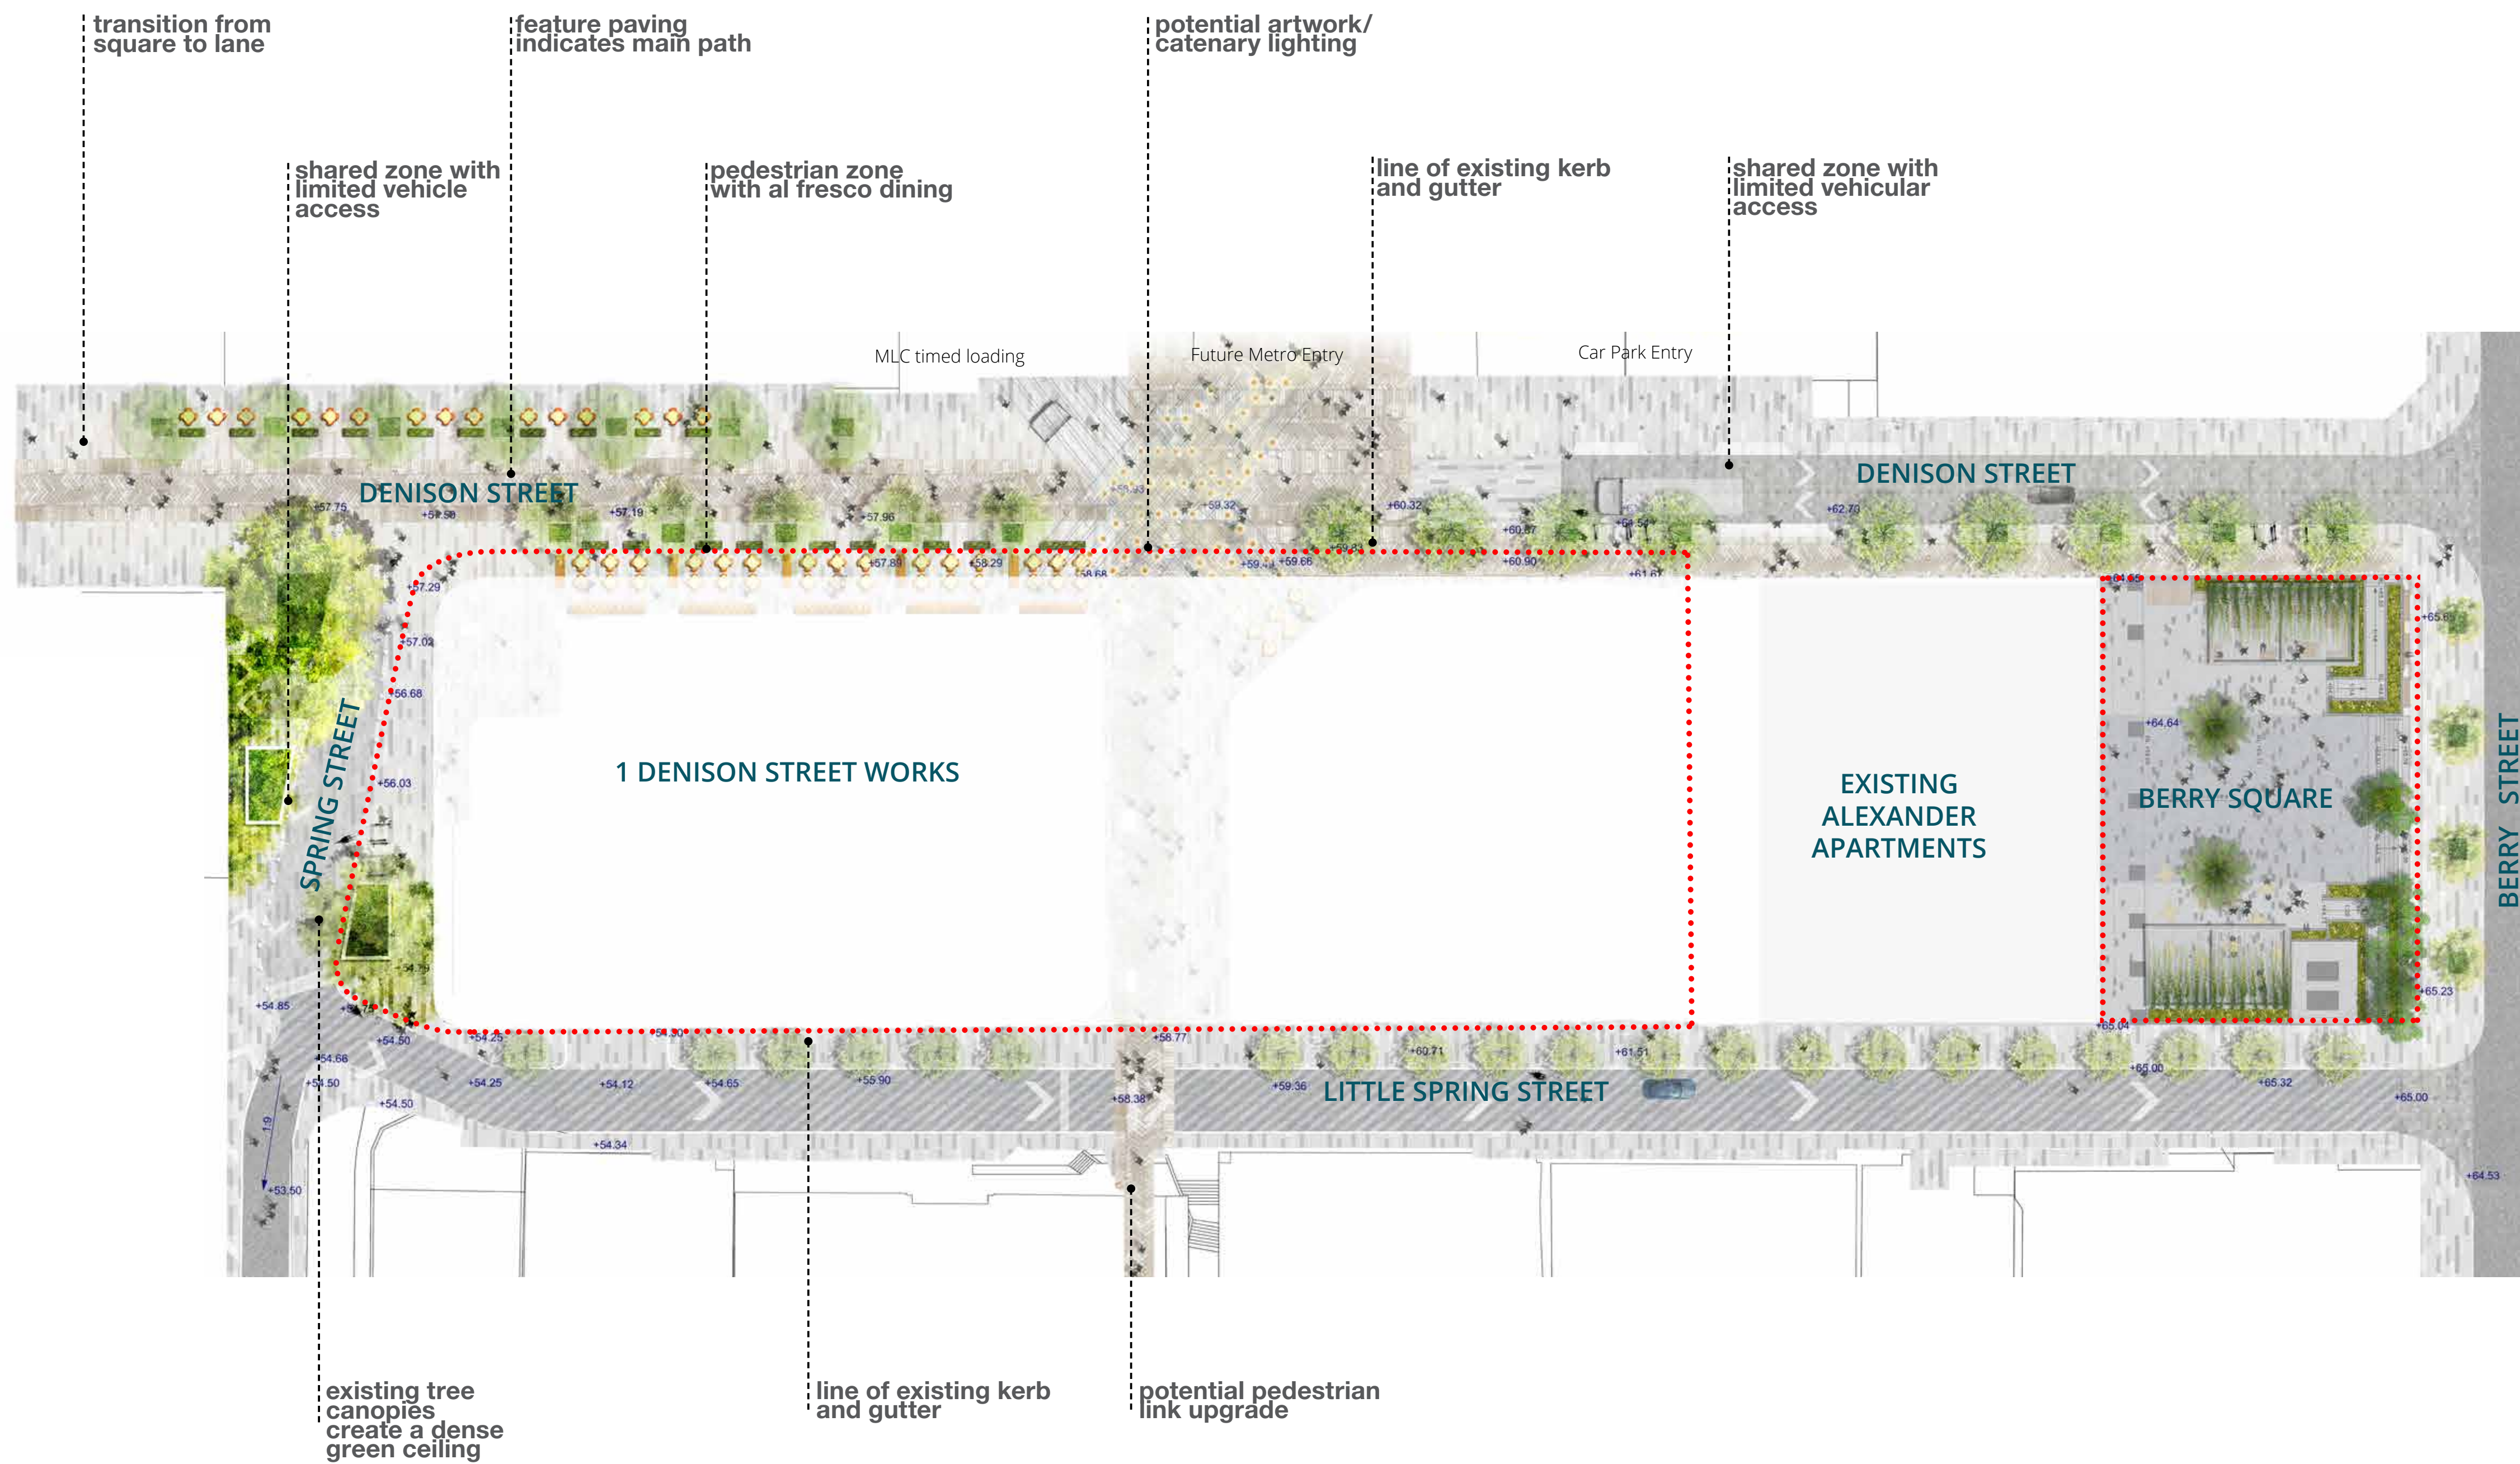

LEGEND


..... 1 Denison Street development boundary

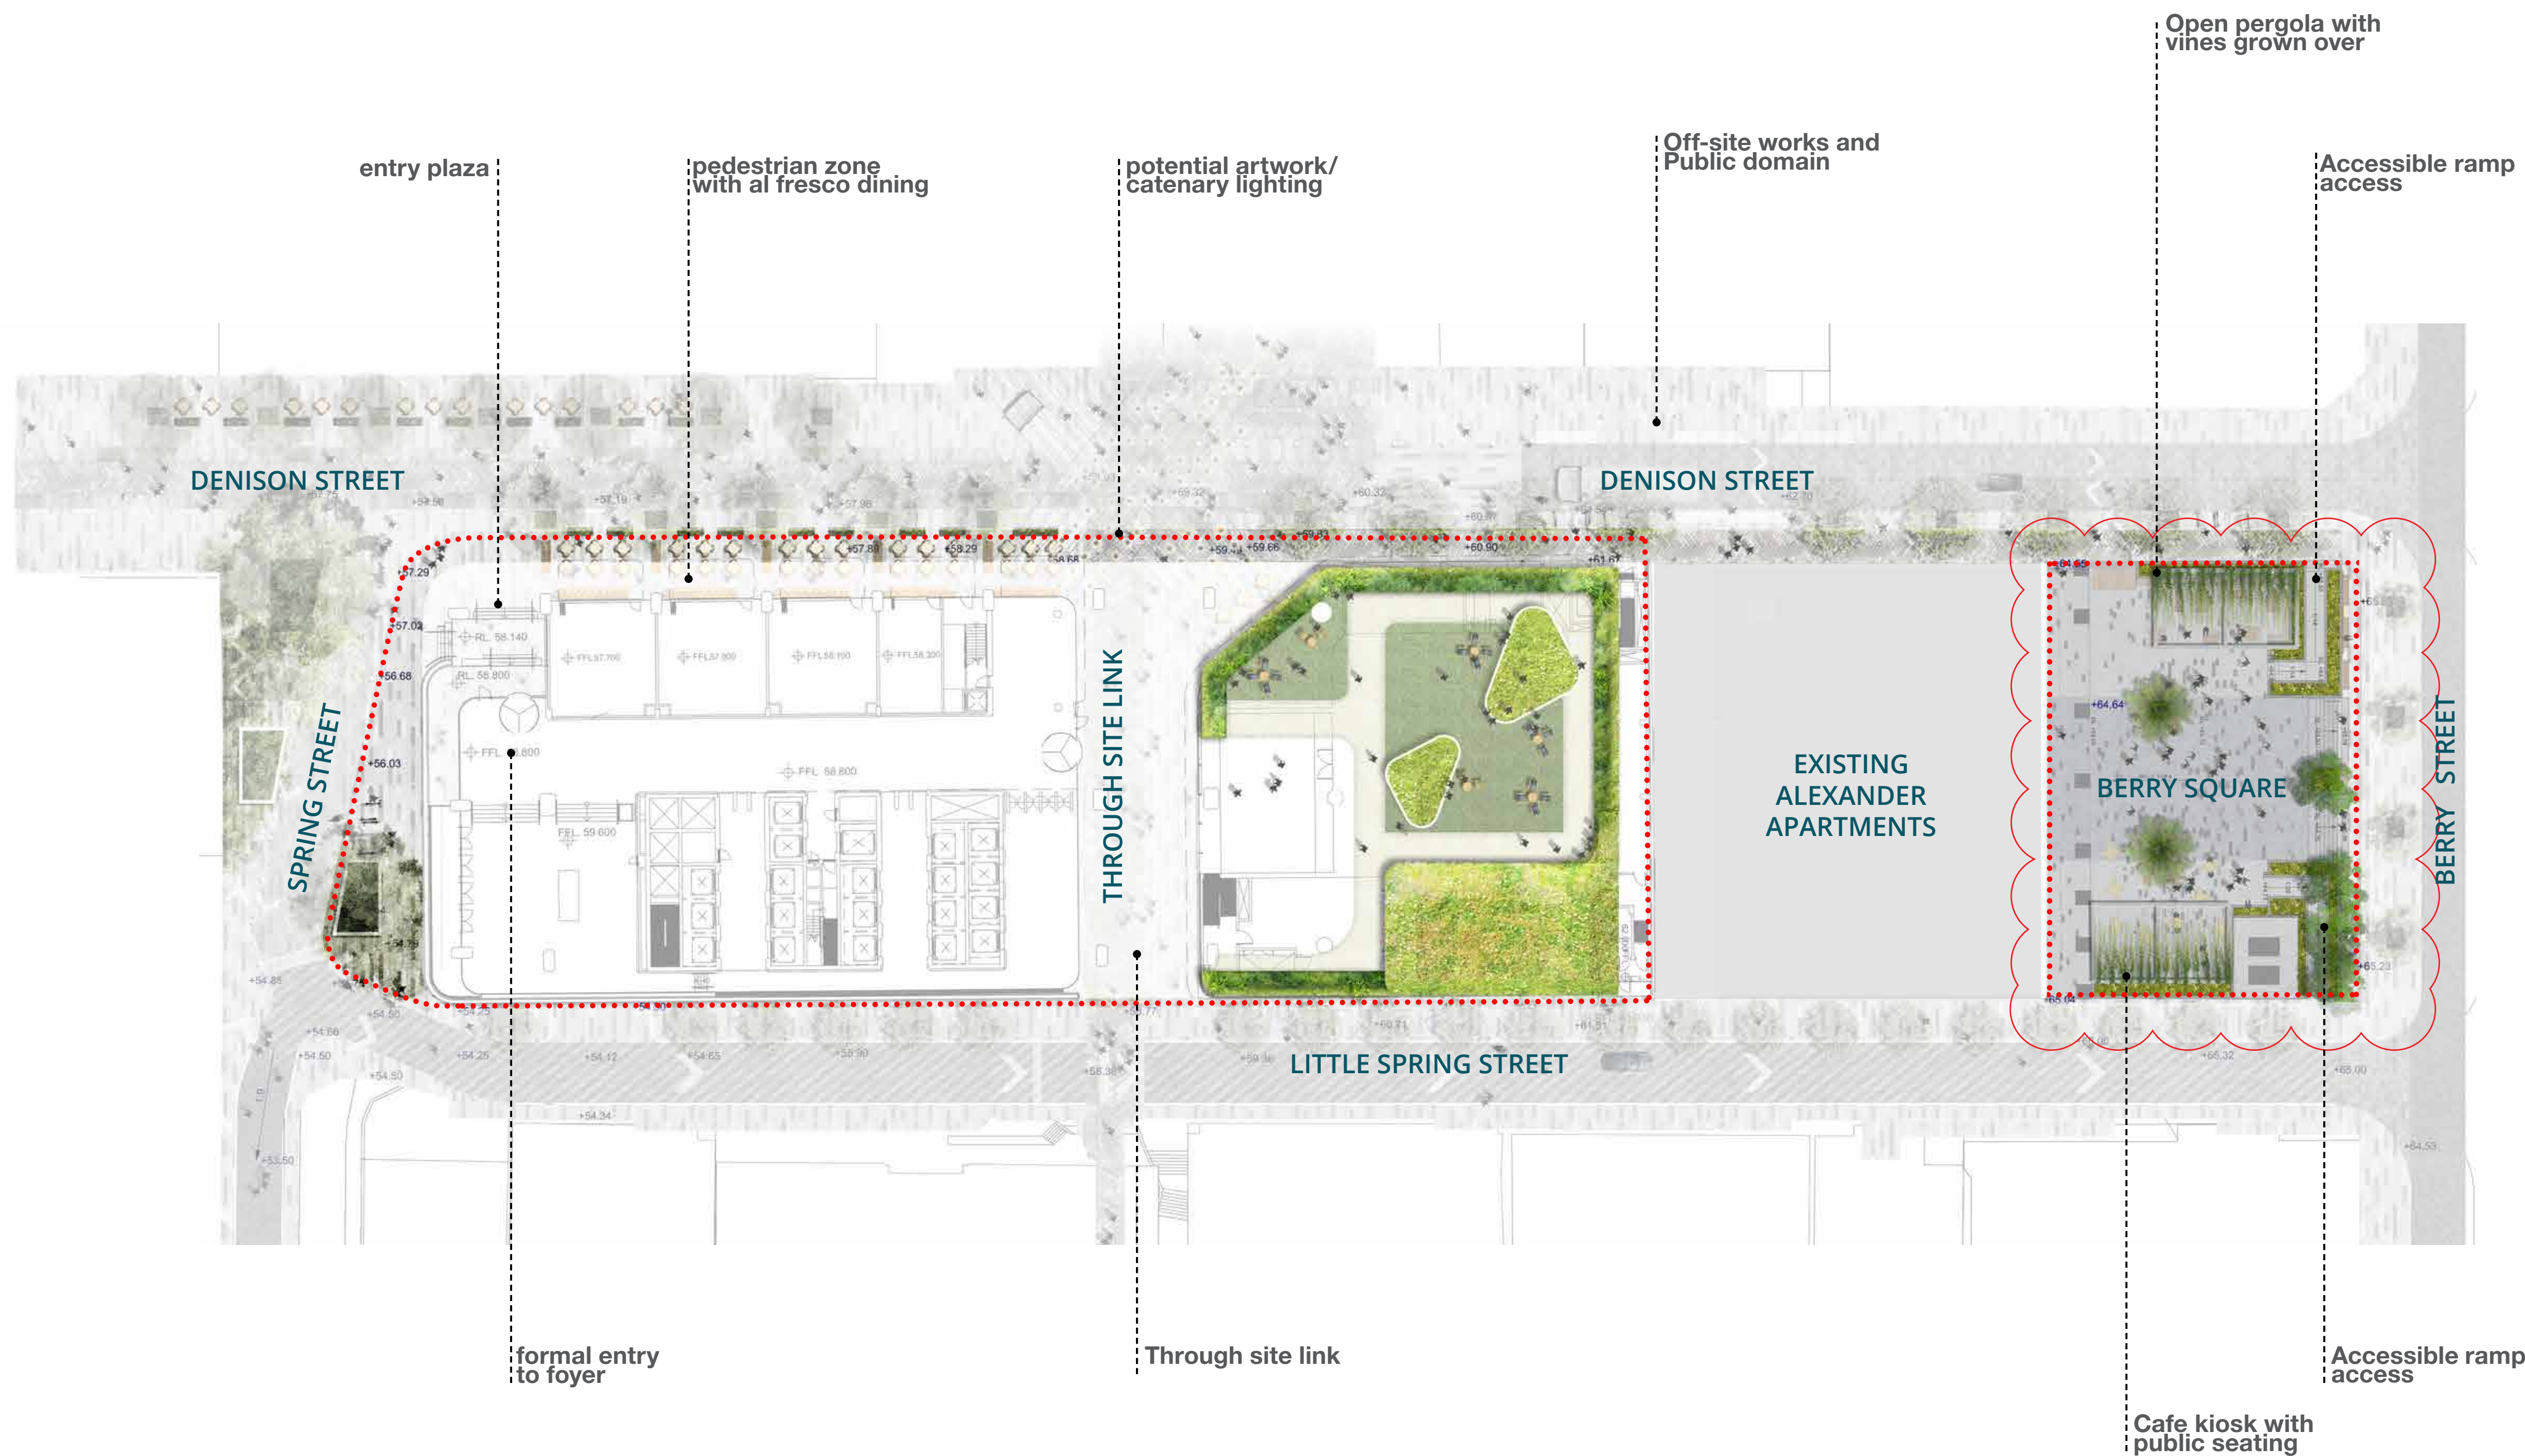

LEGEND

..... 1 Denison Street development boundary



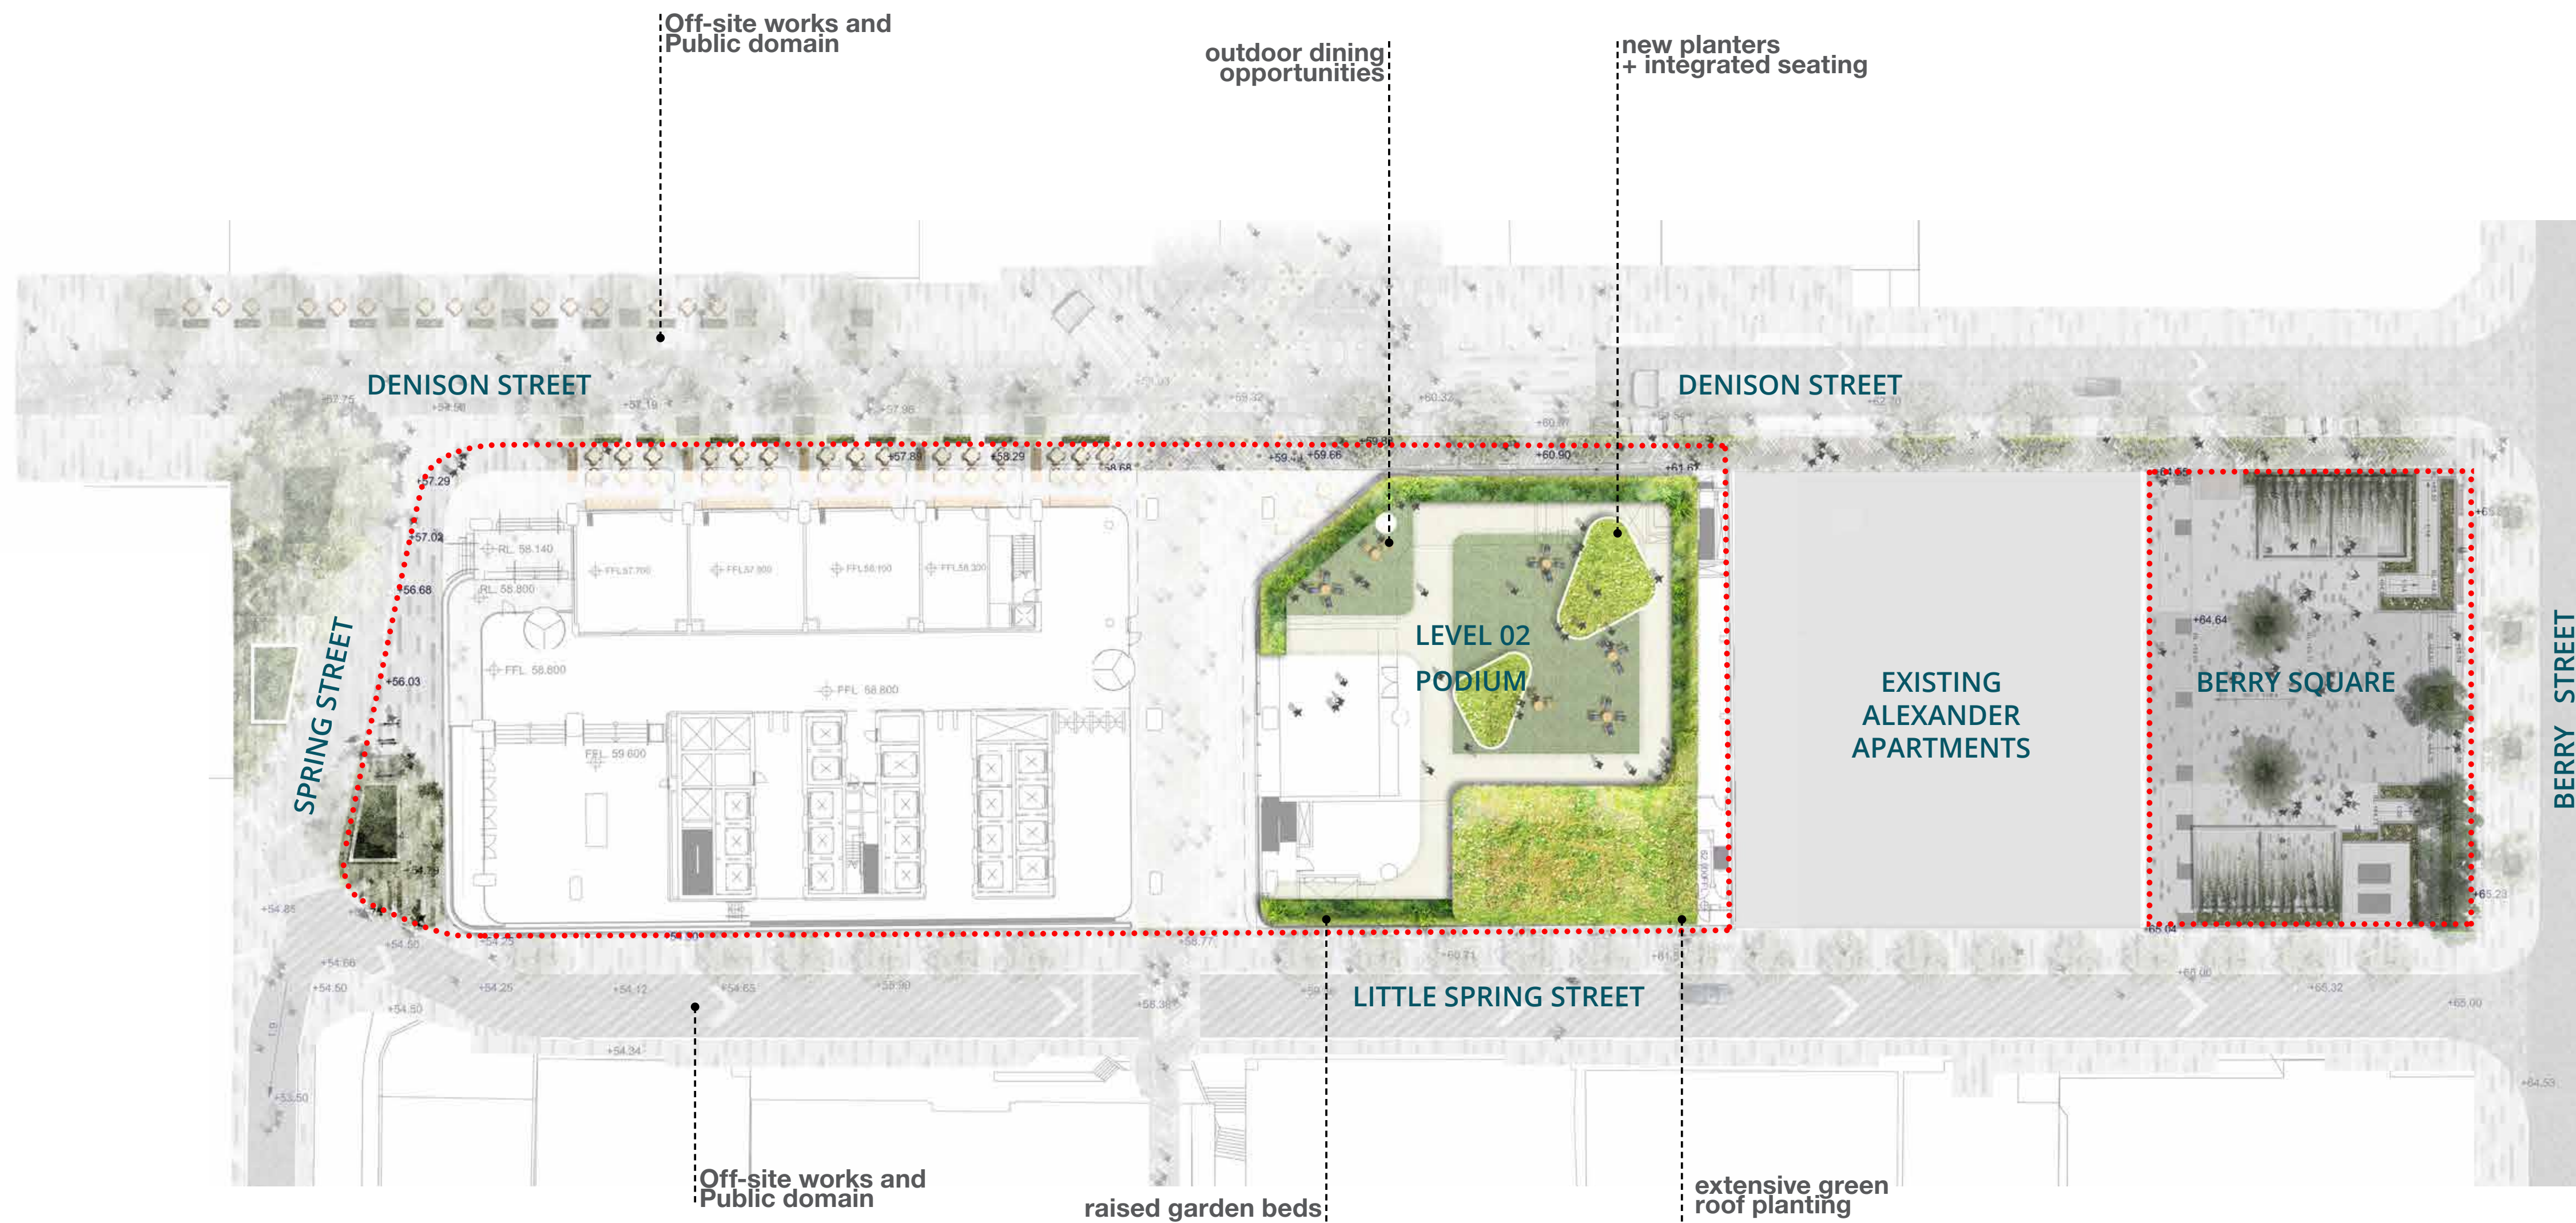

LEGEND

..... 1 Denison Street development boundary