


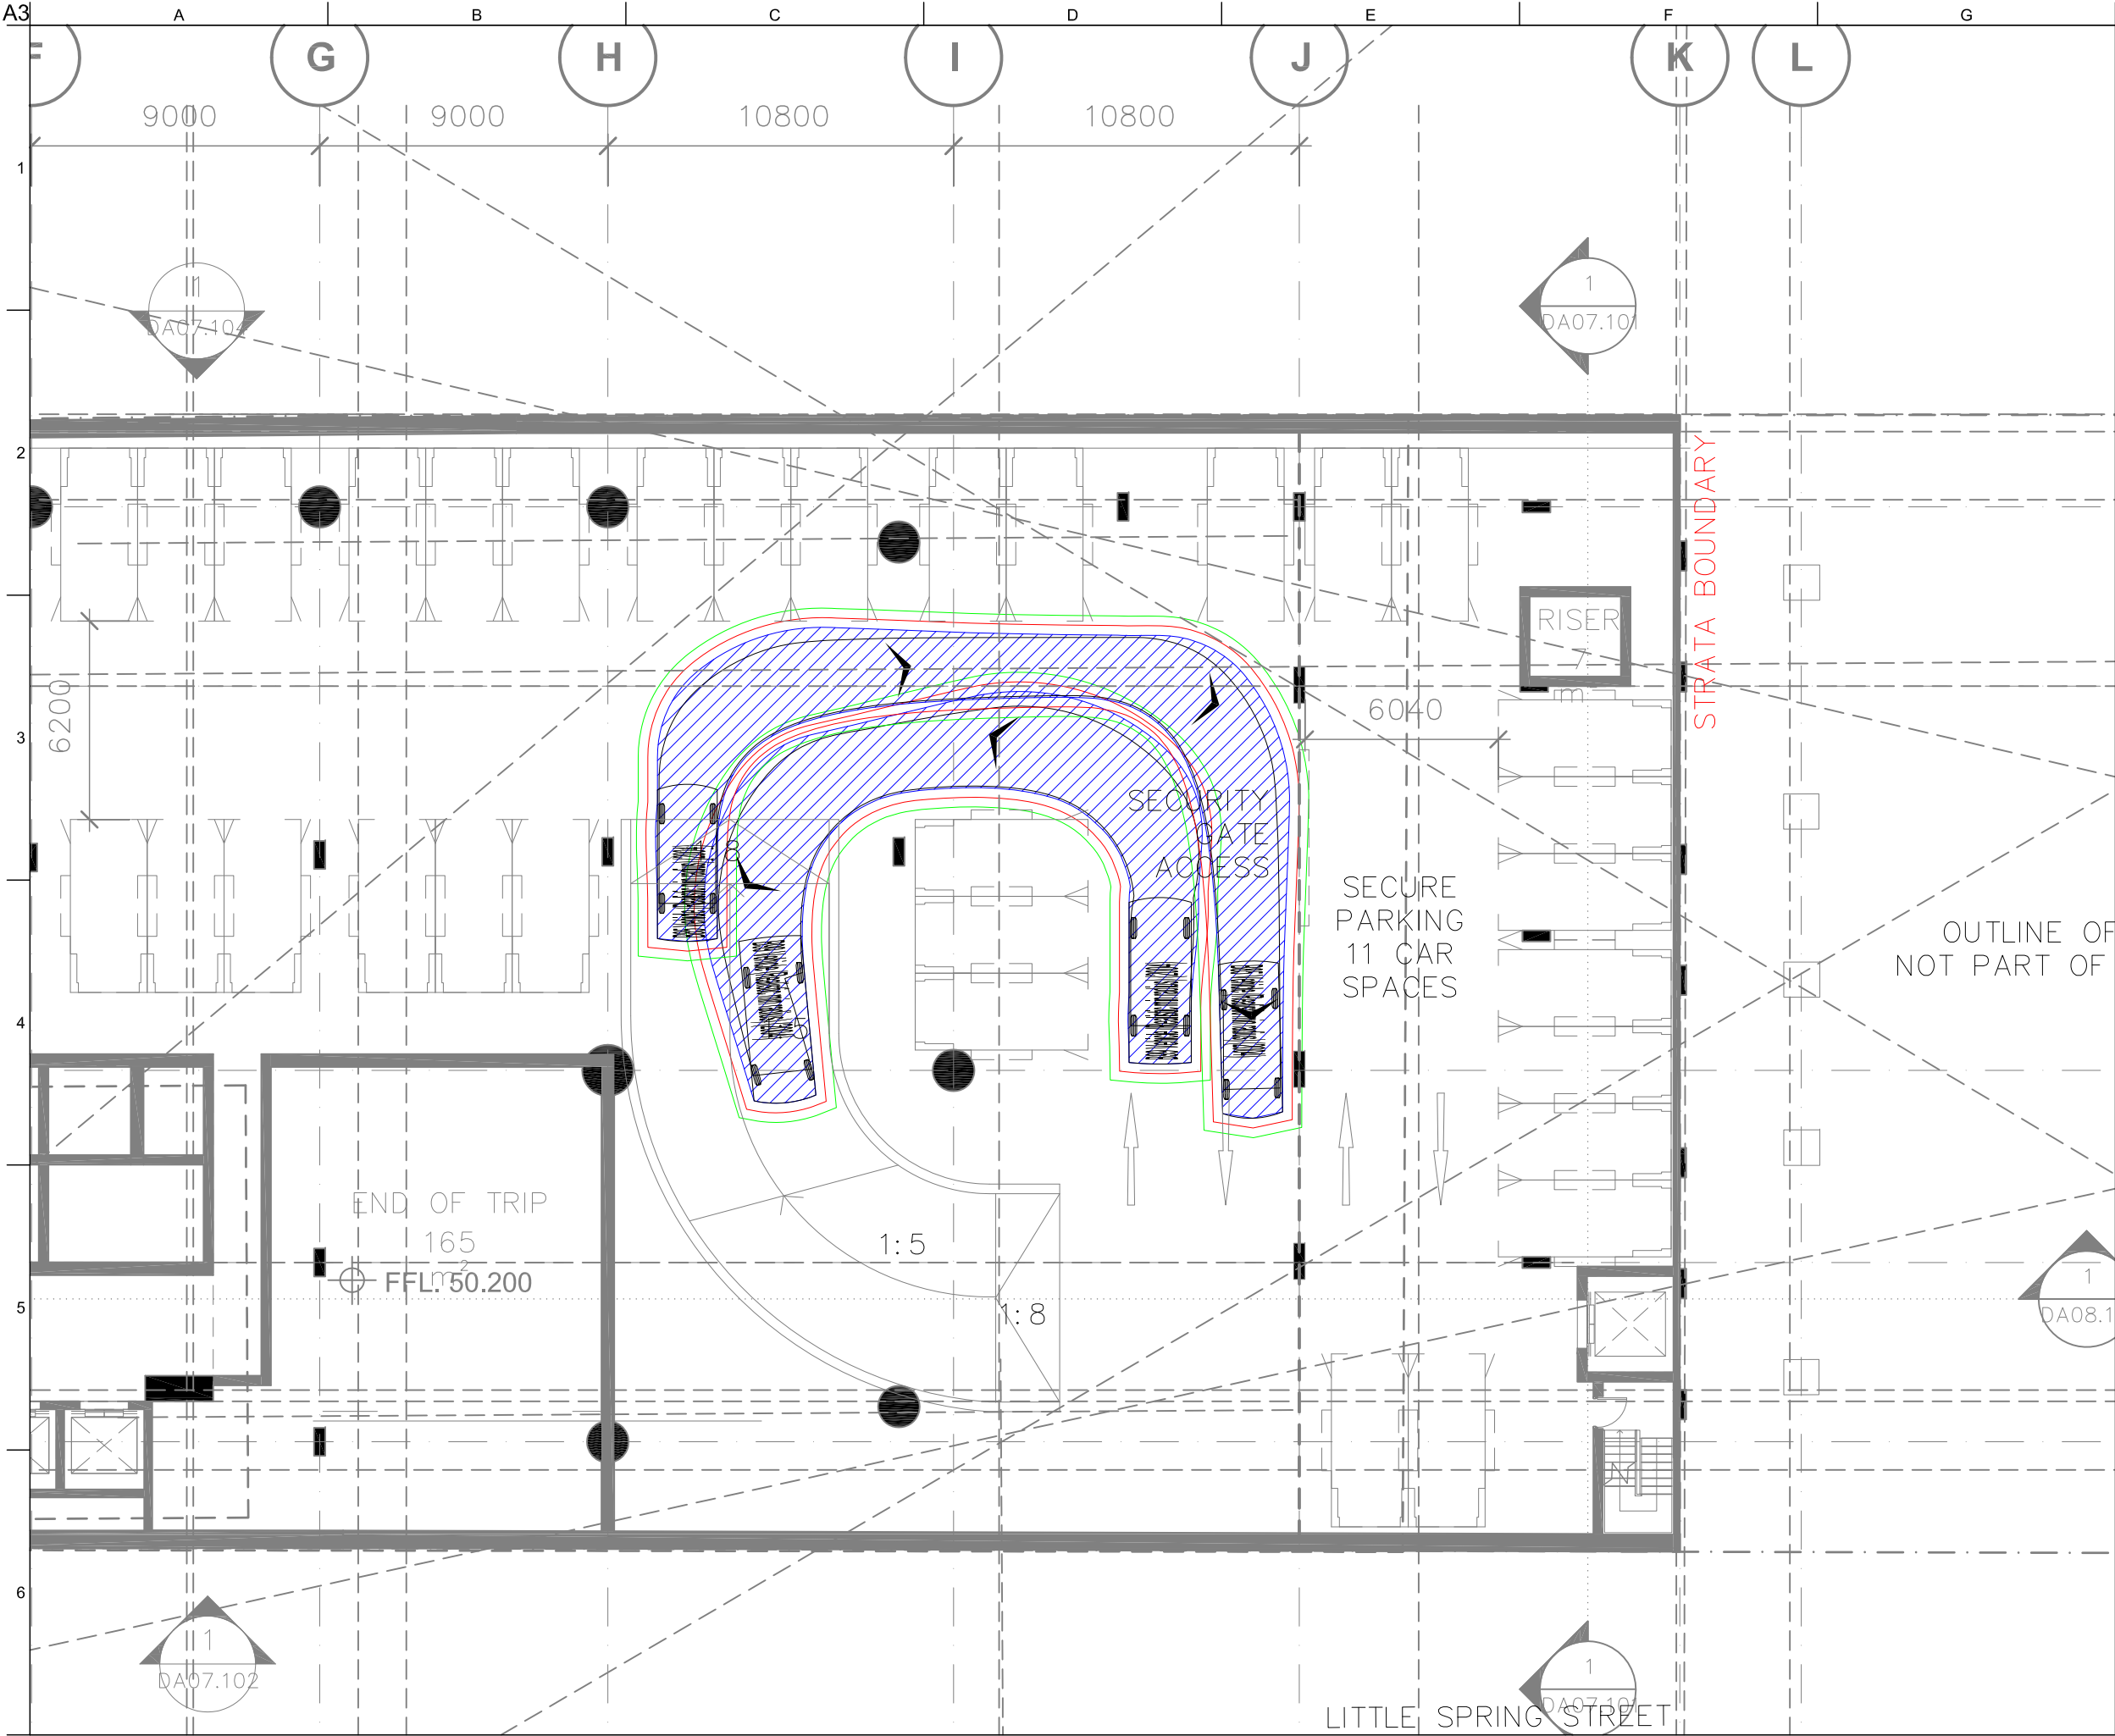

Legend

- Body Envelope
- 300mm Envelope
- 600mm Envelope
- Wheel Envelope

Design Vehicle(s)

B85 Vehicle (Realistic min radius) (2004)

- Overall Length 4.910m
- Overall Width 1.870m
- Overall Body Height 1.421m
- Min Body Ground Clearance 0.159m
- Track Width 1.770m
- Lock to Lock Time 4.00s
- Curb to Curb Turning Radius 5.750m

B99 Vehicle (Realistic min radius) (2004)

- Overall Length 5.200m
- Overall Width 1.940m
- Overall Body Height 1.878m
- Min Body Ground Clearance 0.272m
- Track Width 1.840m
- Lock-to-lock time 4.00s
- Curb to Curb Turning Radius 6.250m

A	09/11/16	JRT	AMH	AMH
For Information				
Issue	Date	By	Chkd	Appd

ARUP

Arup, Level 10, 201 Kent St
Sydney, NSW, 2000
Tel +61(02)9320 9320 Fax +61(02)9320 9321
www.arup.com.au

Client
Winten Property Group

Job Title
1 Dennison Street


Drawing Title
**Turning Paths
Basement Levels
Circulation**

Scale at A3
1:200

Discipline
Transport

Drawing Status
Draft

Job No 601138-00	Drawing No SKT002	Issue A
----------------------------	-----------------------------	-------------------

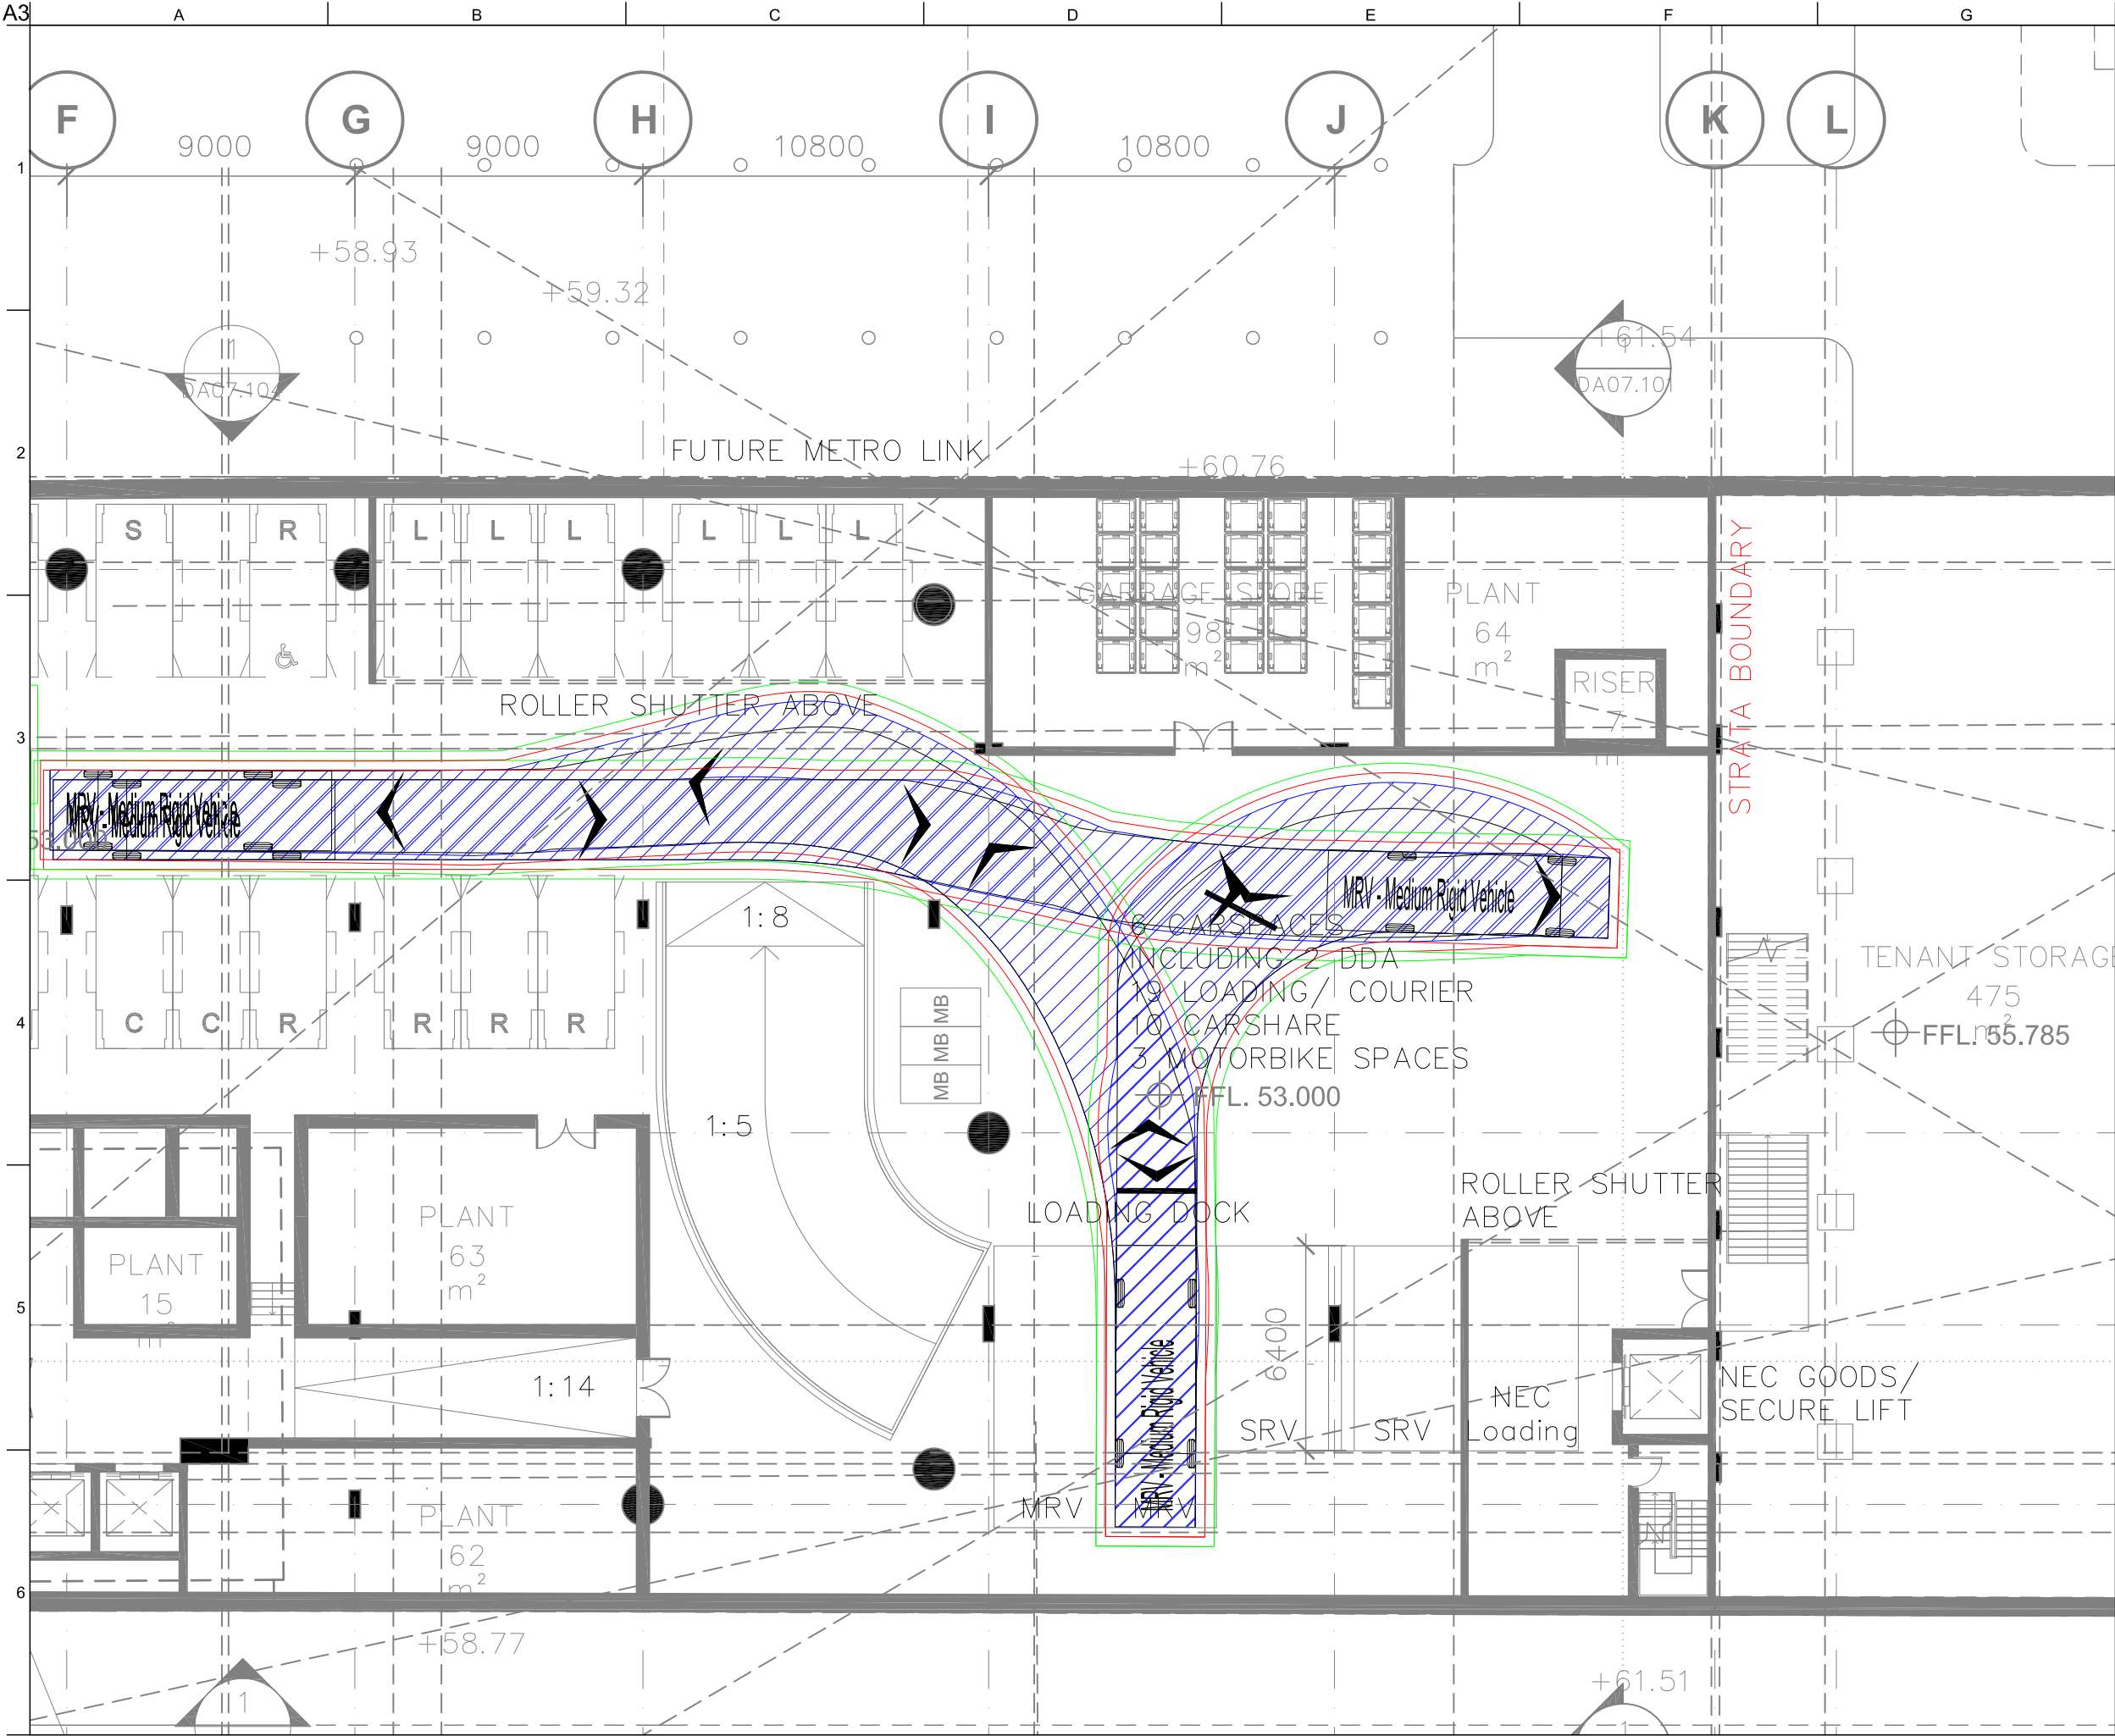

Legend

- Body Envelope
- 300mm Envelope
- 600mm Envelope
- Wheel Envelope

Design Vehicle(s)

MRV - Medium Rigid Vehicle
Overall Length 8.800m
Overall Width 2.500m
Overall Body Height 3.633m
Min Body Ground Clearance 0.428m
Track Width 2.500m
Lock to Lock Time 4.00 sec
Curb to Curb Turning Radius 10.000m

A	09/11/16	JRT	AMH	AMH
For Information				
Issue	Date	By	Chkd	Appd

ARUP

Arup, Level 10, 201 Kent St
Sydney, NSW, 2000
Tel +61(02)9320 9320 Fax +61(02)9320 9321
www.arup.com.au

Client
Winten Property Group

Job Title
1 Dennison Street


Drawing Title
**Turning Paths
Loading Dock**

Scale at A3
1:200

Discipline
Transport

Drawing Status
Draft

Job No 601138-00	Drawing No SKT003	Issue A
----------------------------	-----------------------------	-------------------

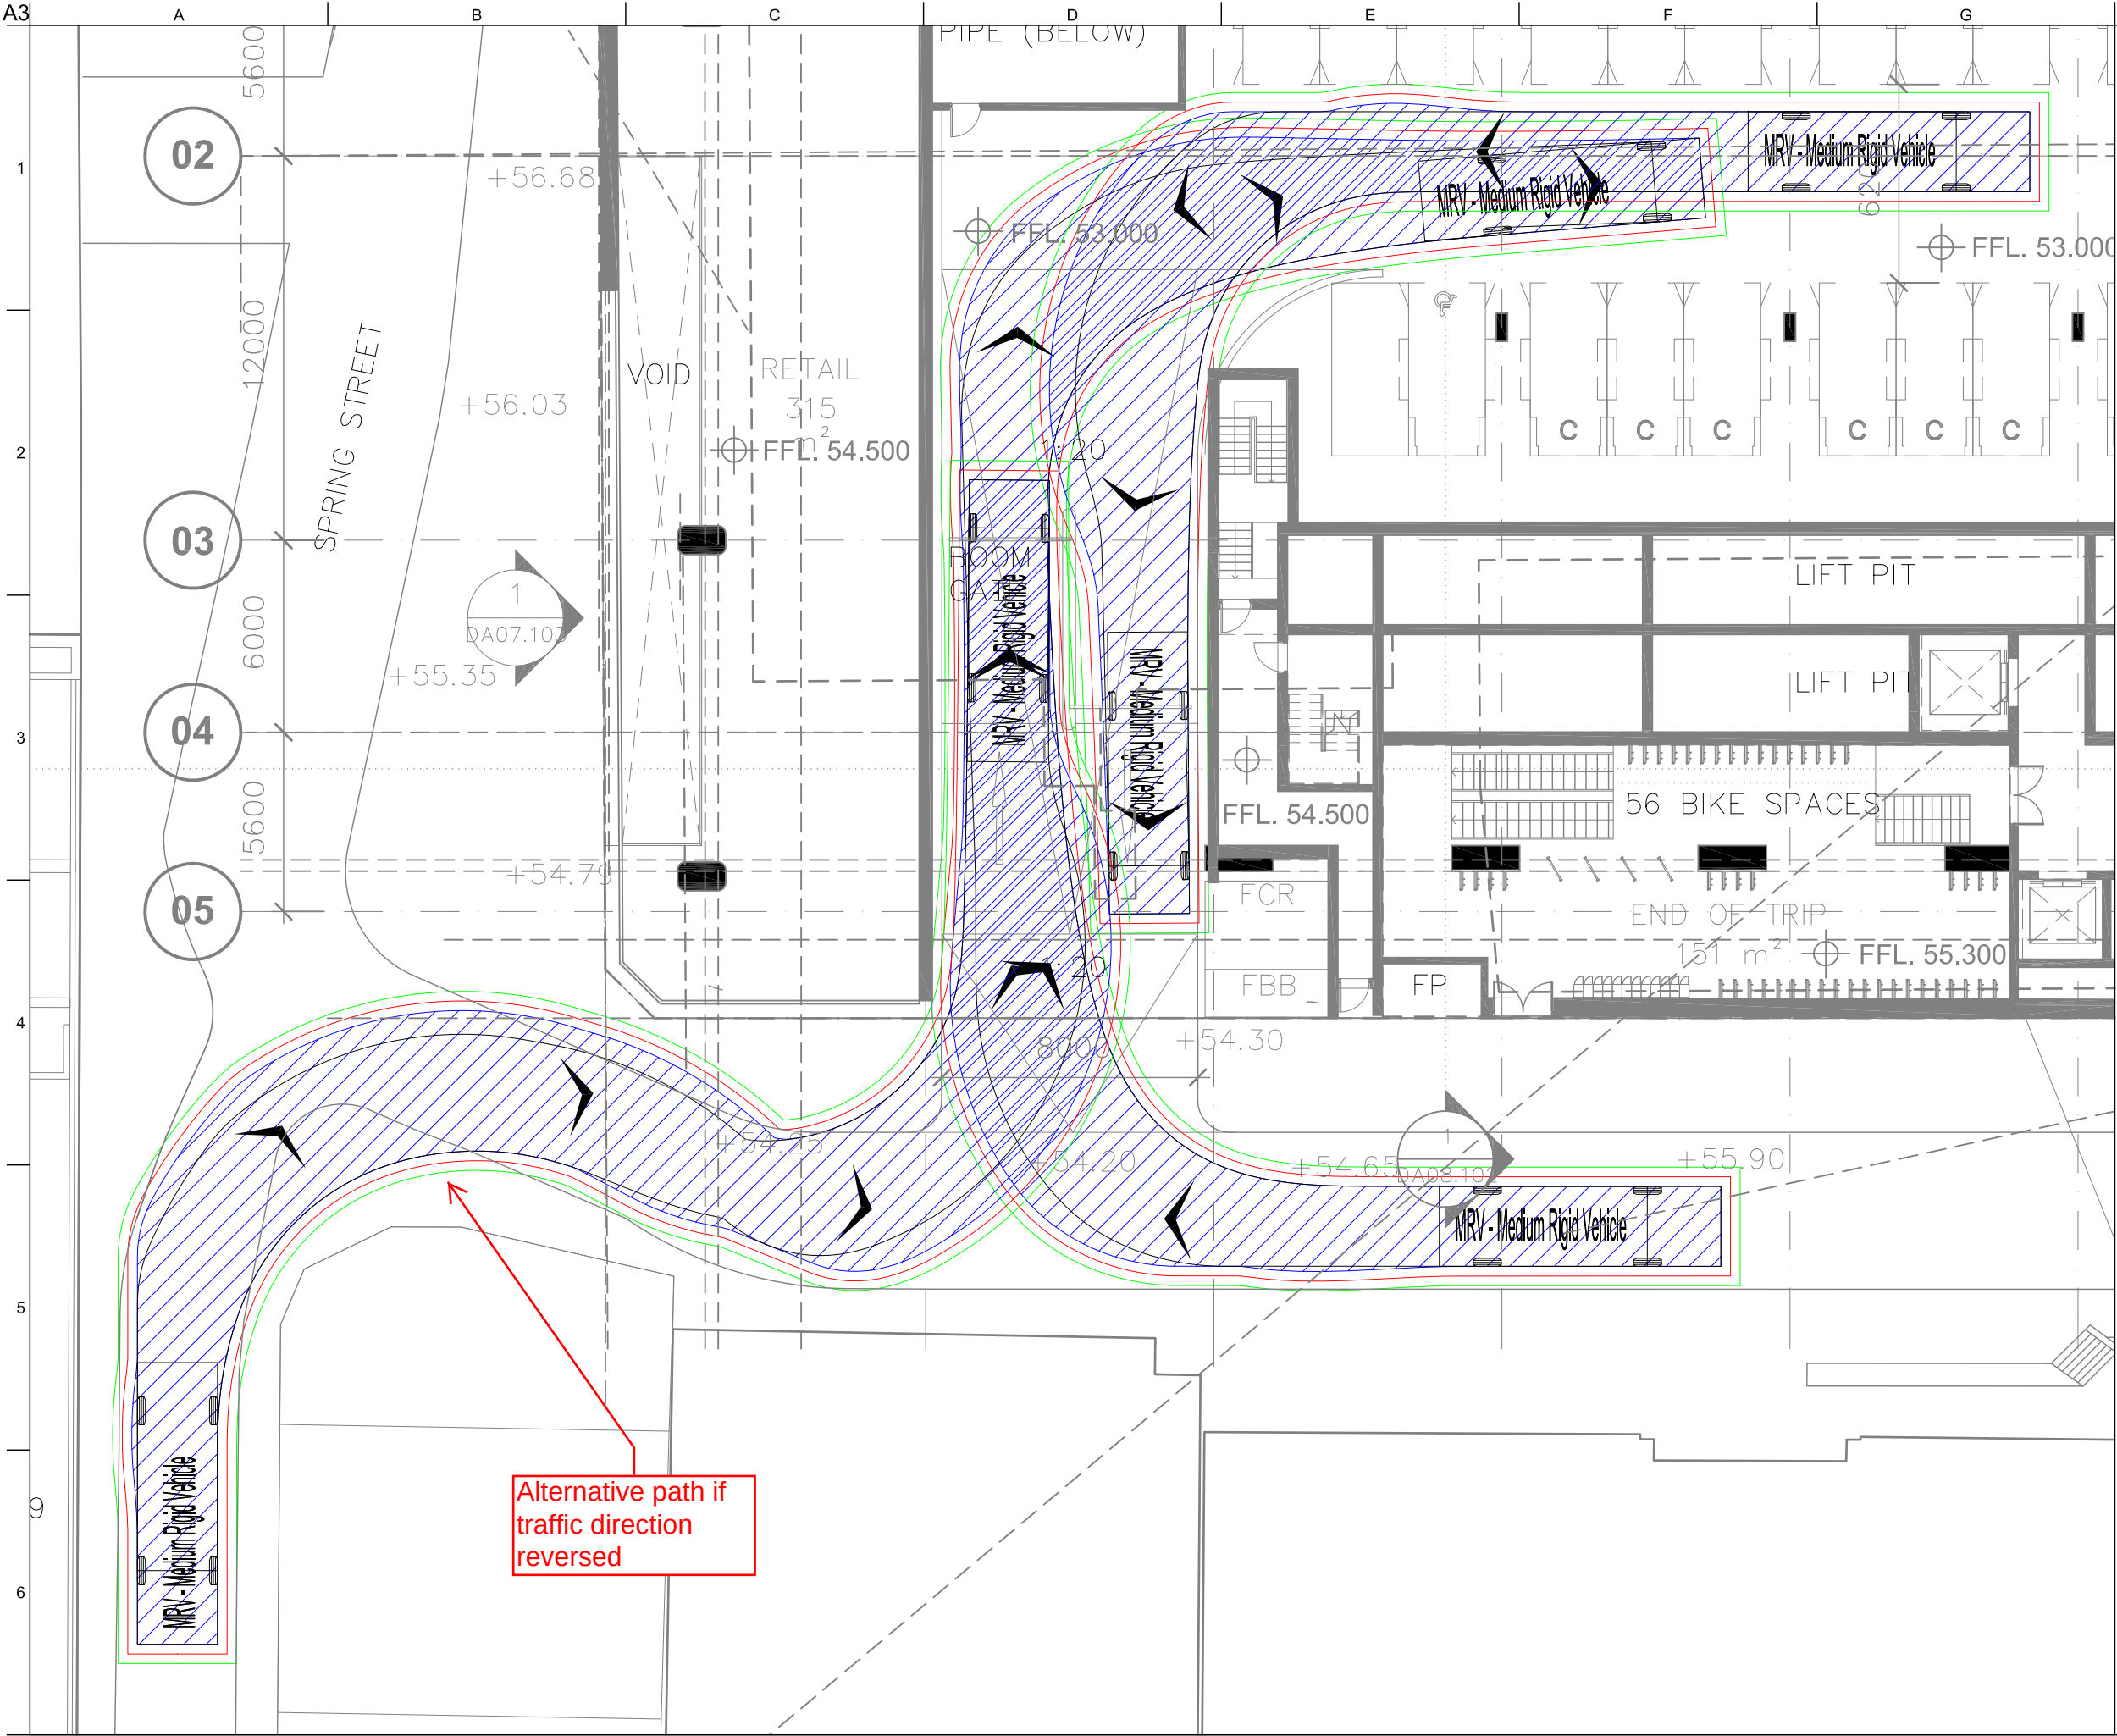

Legend

- Body Envelope
- 300mm Envelope
- 600mm Envelope
- Wheel Envelope

Design Vehicle(s)

MRV - Medium Rigid Vehicle
Overall Length 8.800m
Overall Width 2.500m
Overall Body Height 3.633m
Min Body Ground Clearance 0.428m
Track Width 2.500m
Lock to Lock Time 4.00 sec
Curb to Curb Turning Radius 10.000m

A	09/11/16	JRT	AMH	AMH
For Information				
Issue	Date	By	Chkd	Appd

ARUP

Arup, Level 10, 201 Kent St
Sydney, NSW, 2000
Tel +61(02)9320 9320 Fax +61(02)9320 9321
www.arup.com.au

Client

Winten Property Group

Job Title

1 Dennison Street

Drawing Title

Turning Paths
Entry/Exit

Scale at A3

1:200

Discipline

Transport

Drawing Status

Draft

Job No 601138-00	Drawing No SKT004	Issue A
----------------------------	-----------------------------	-------------------