


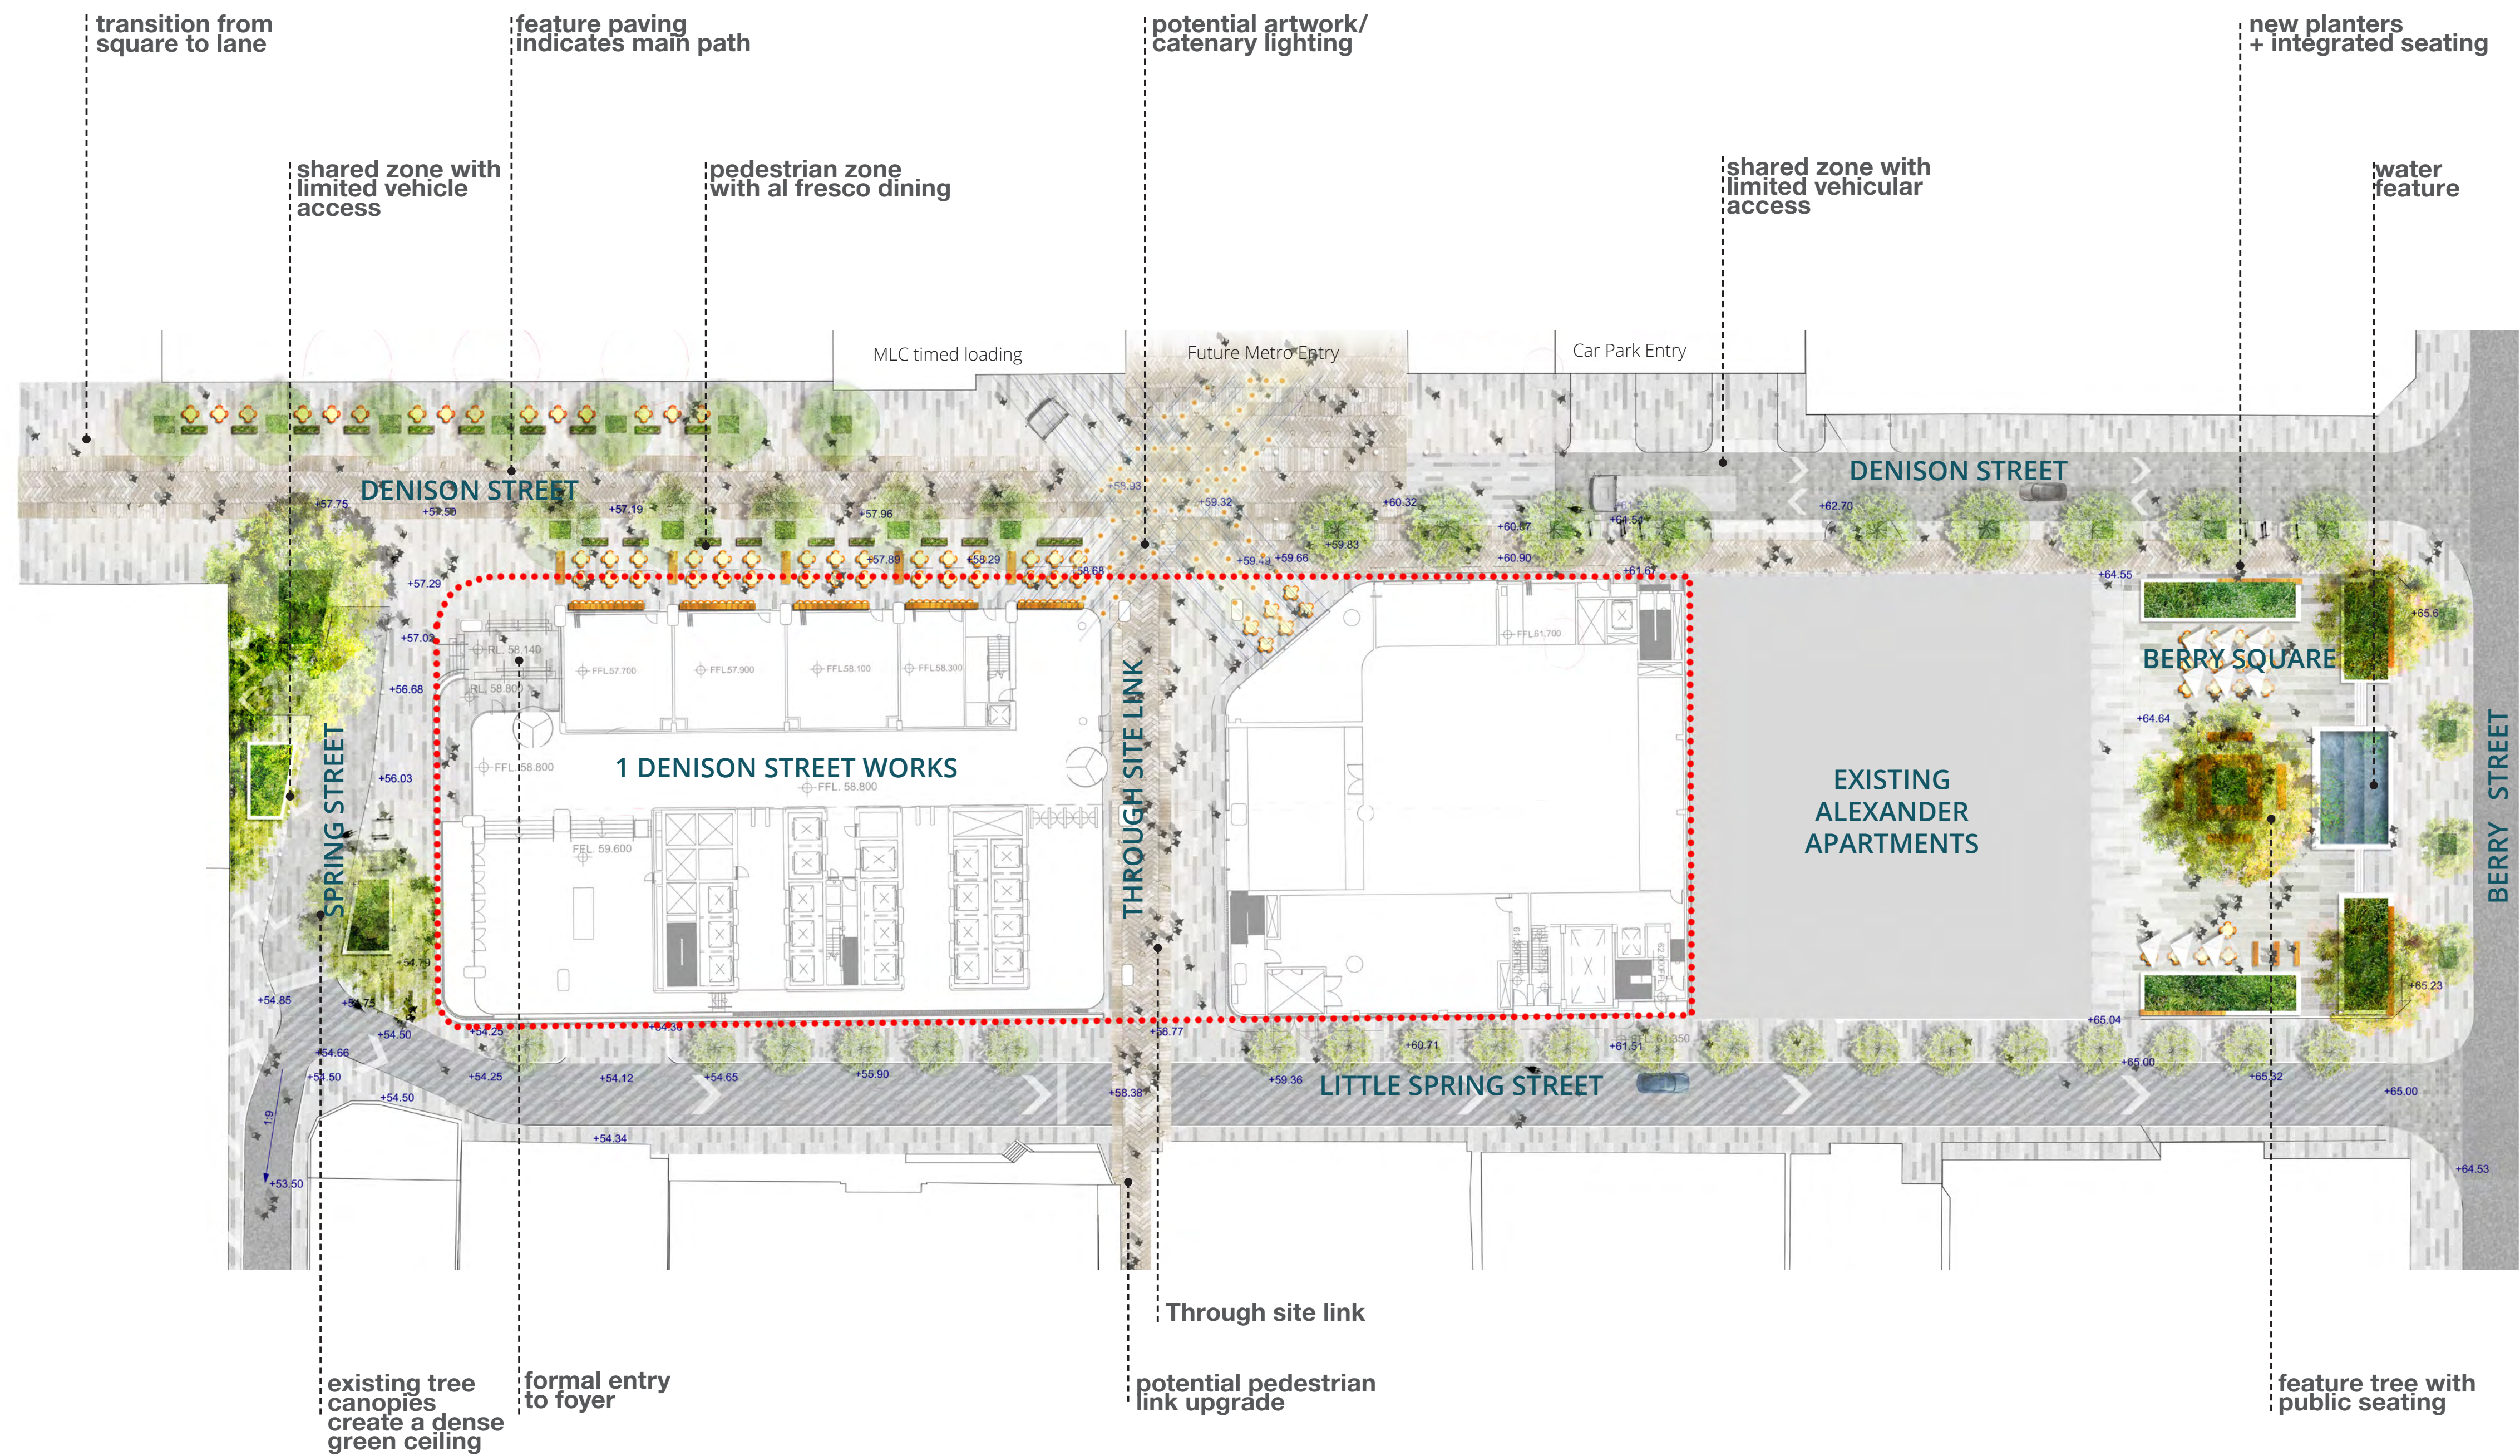

LEGEND

..... 1 Denison Street development boundary