



LEVEL 11 - LOW PLANT

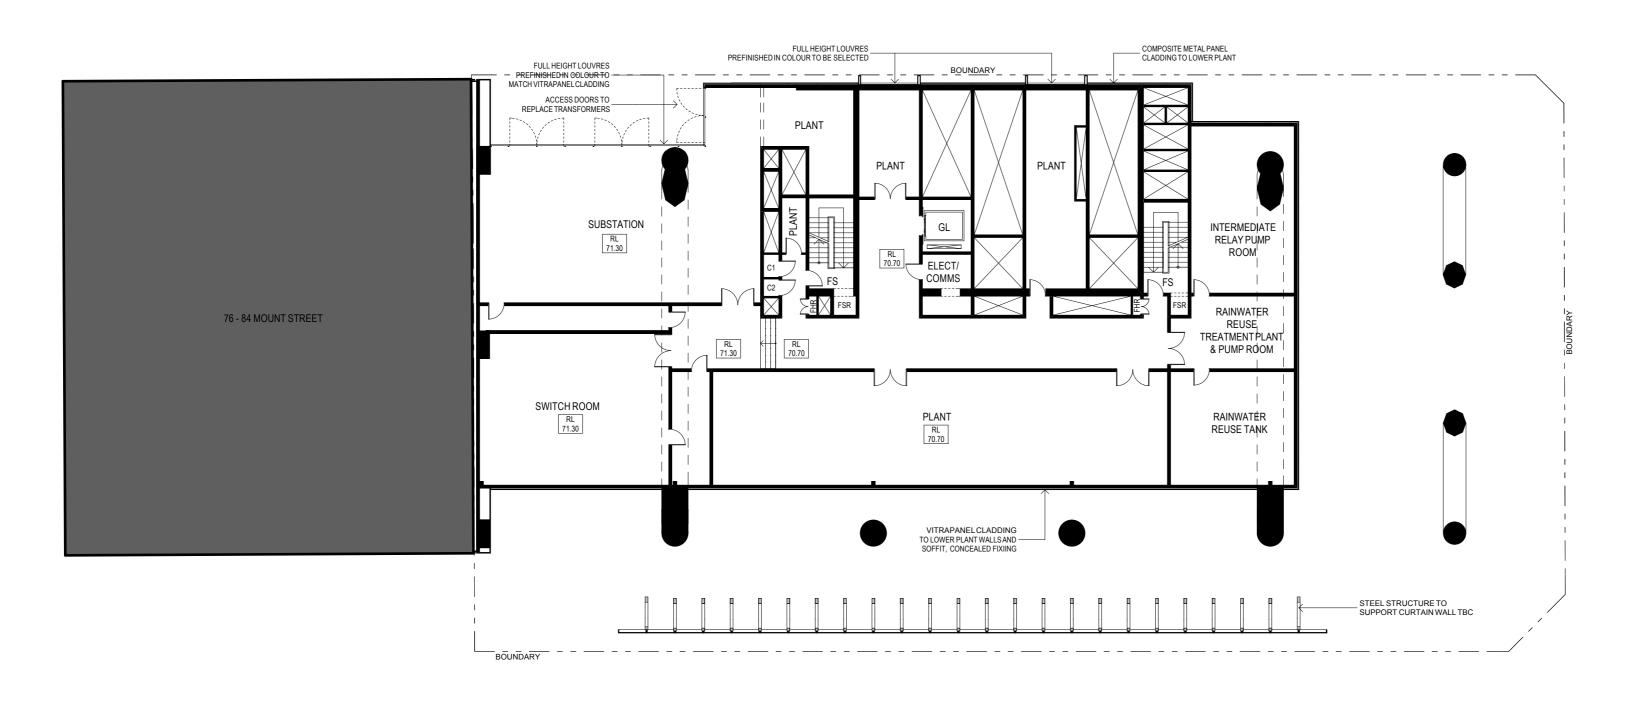


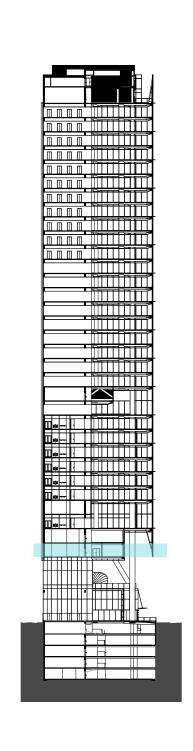

LEVEL 10 - LOW PLANT





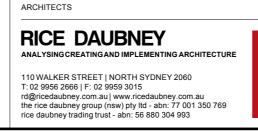



PROJECT