

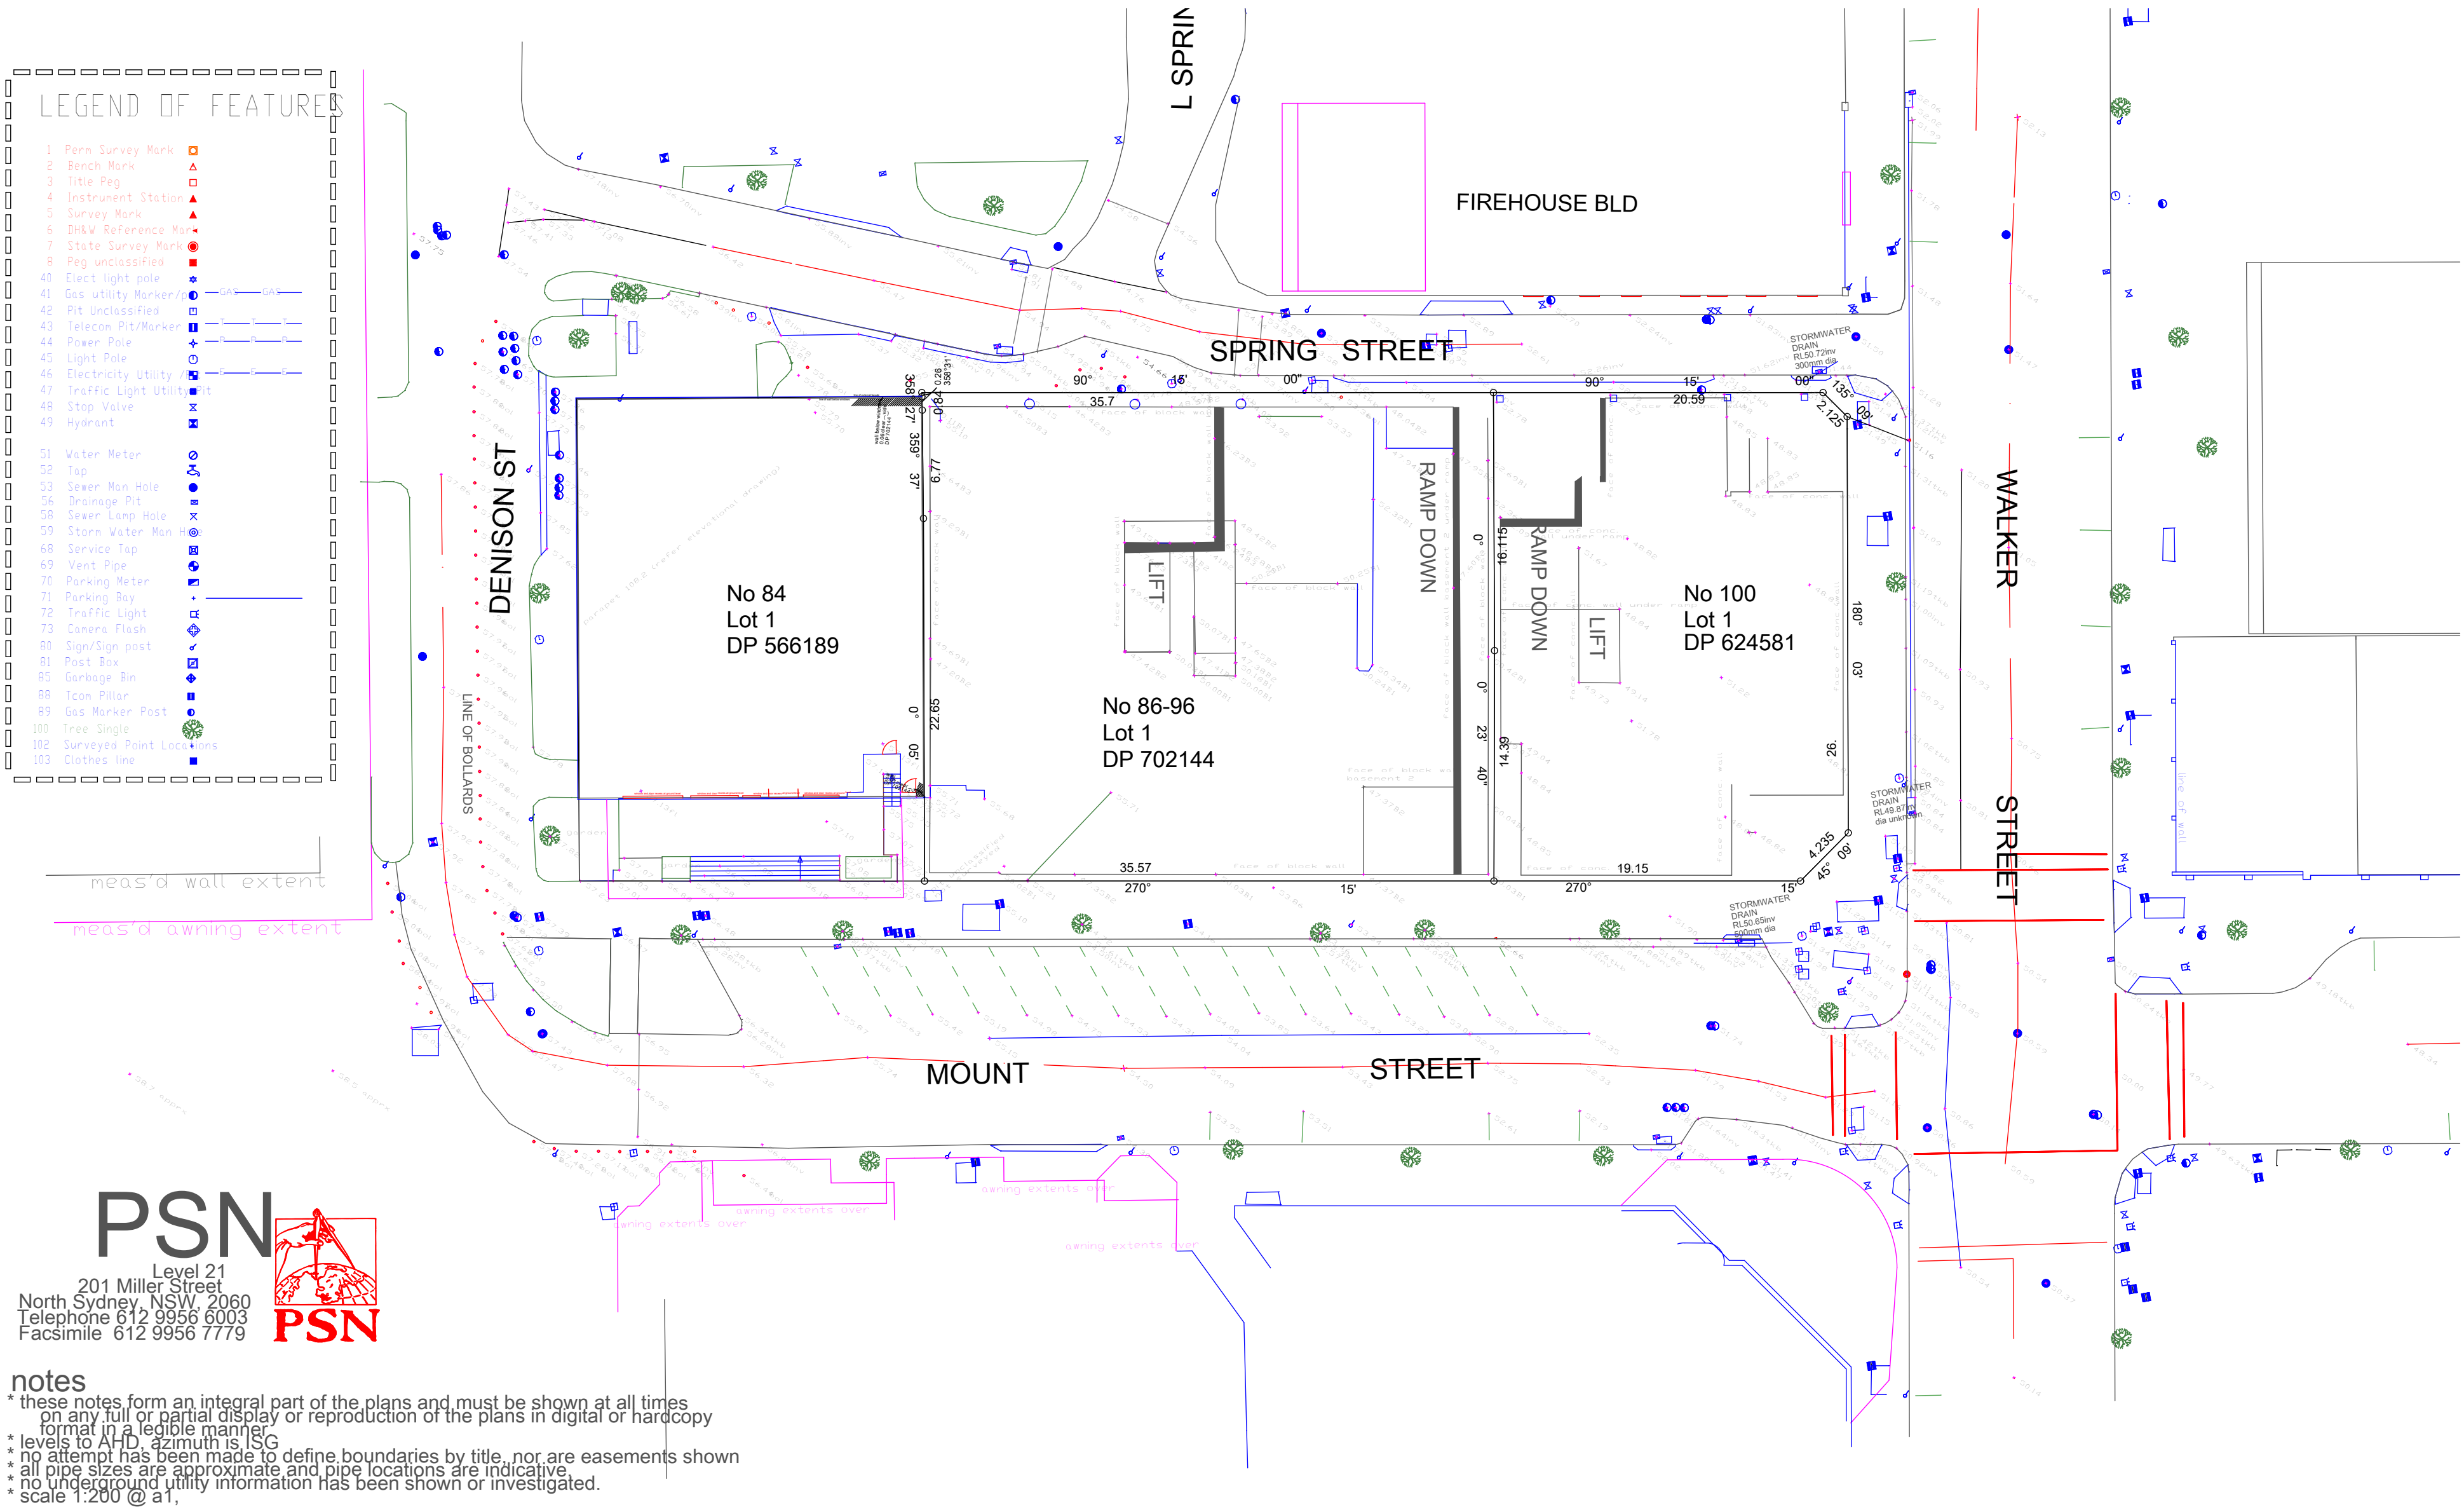


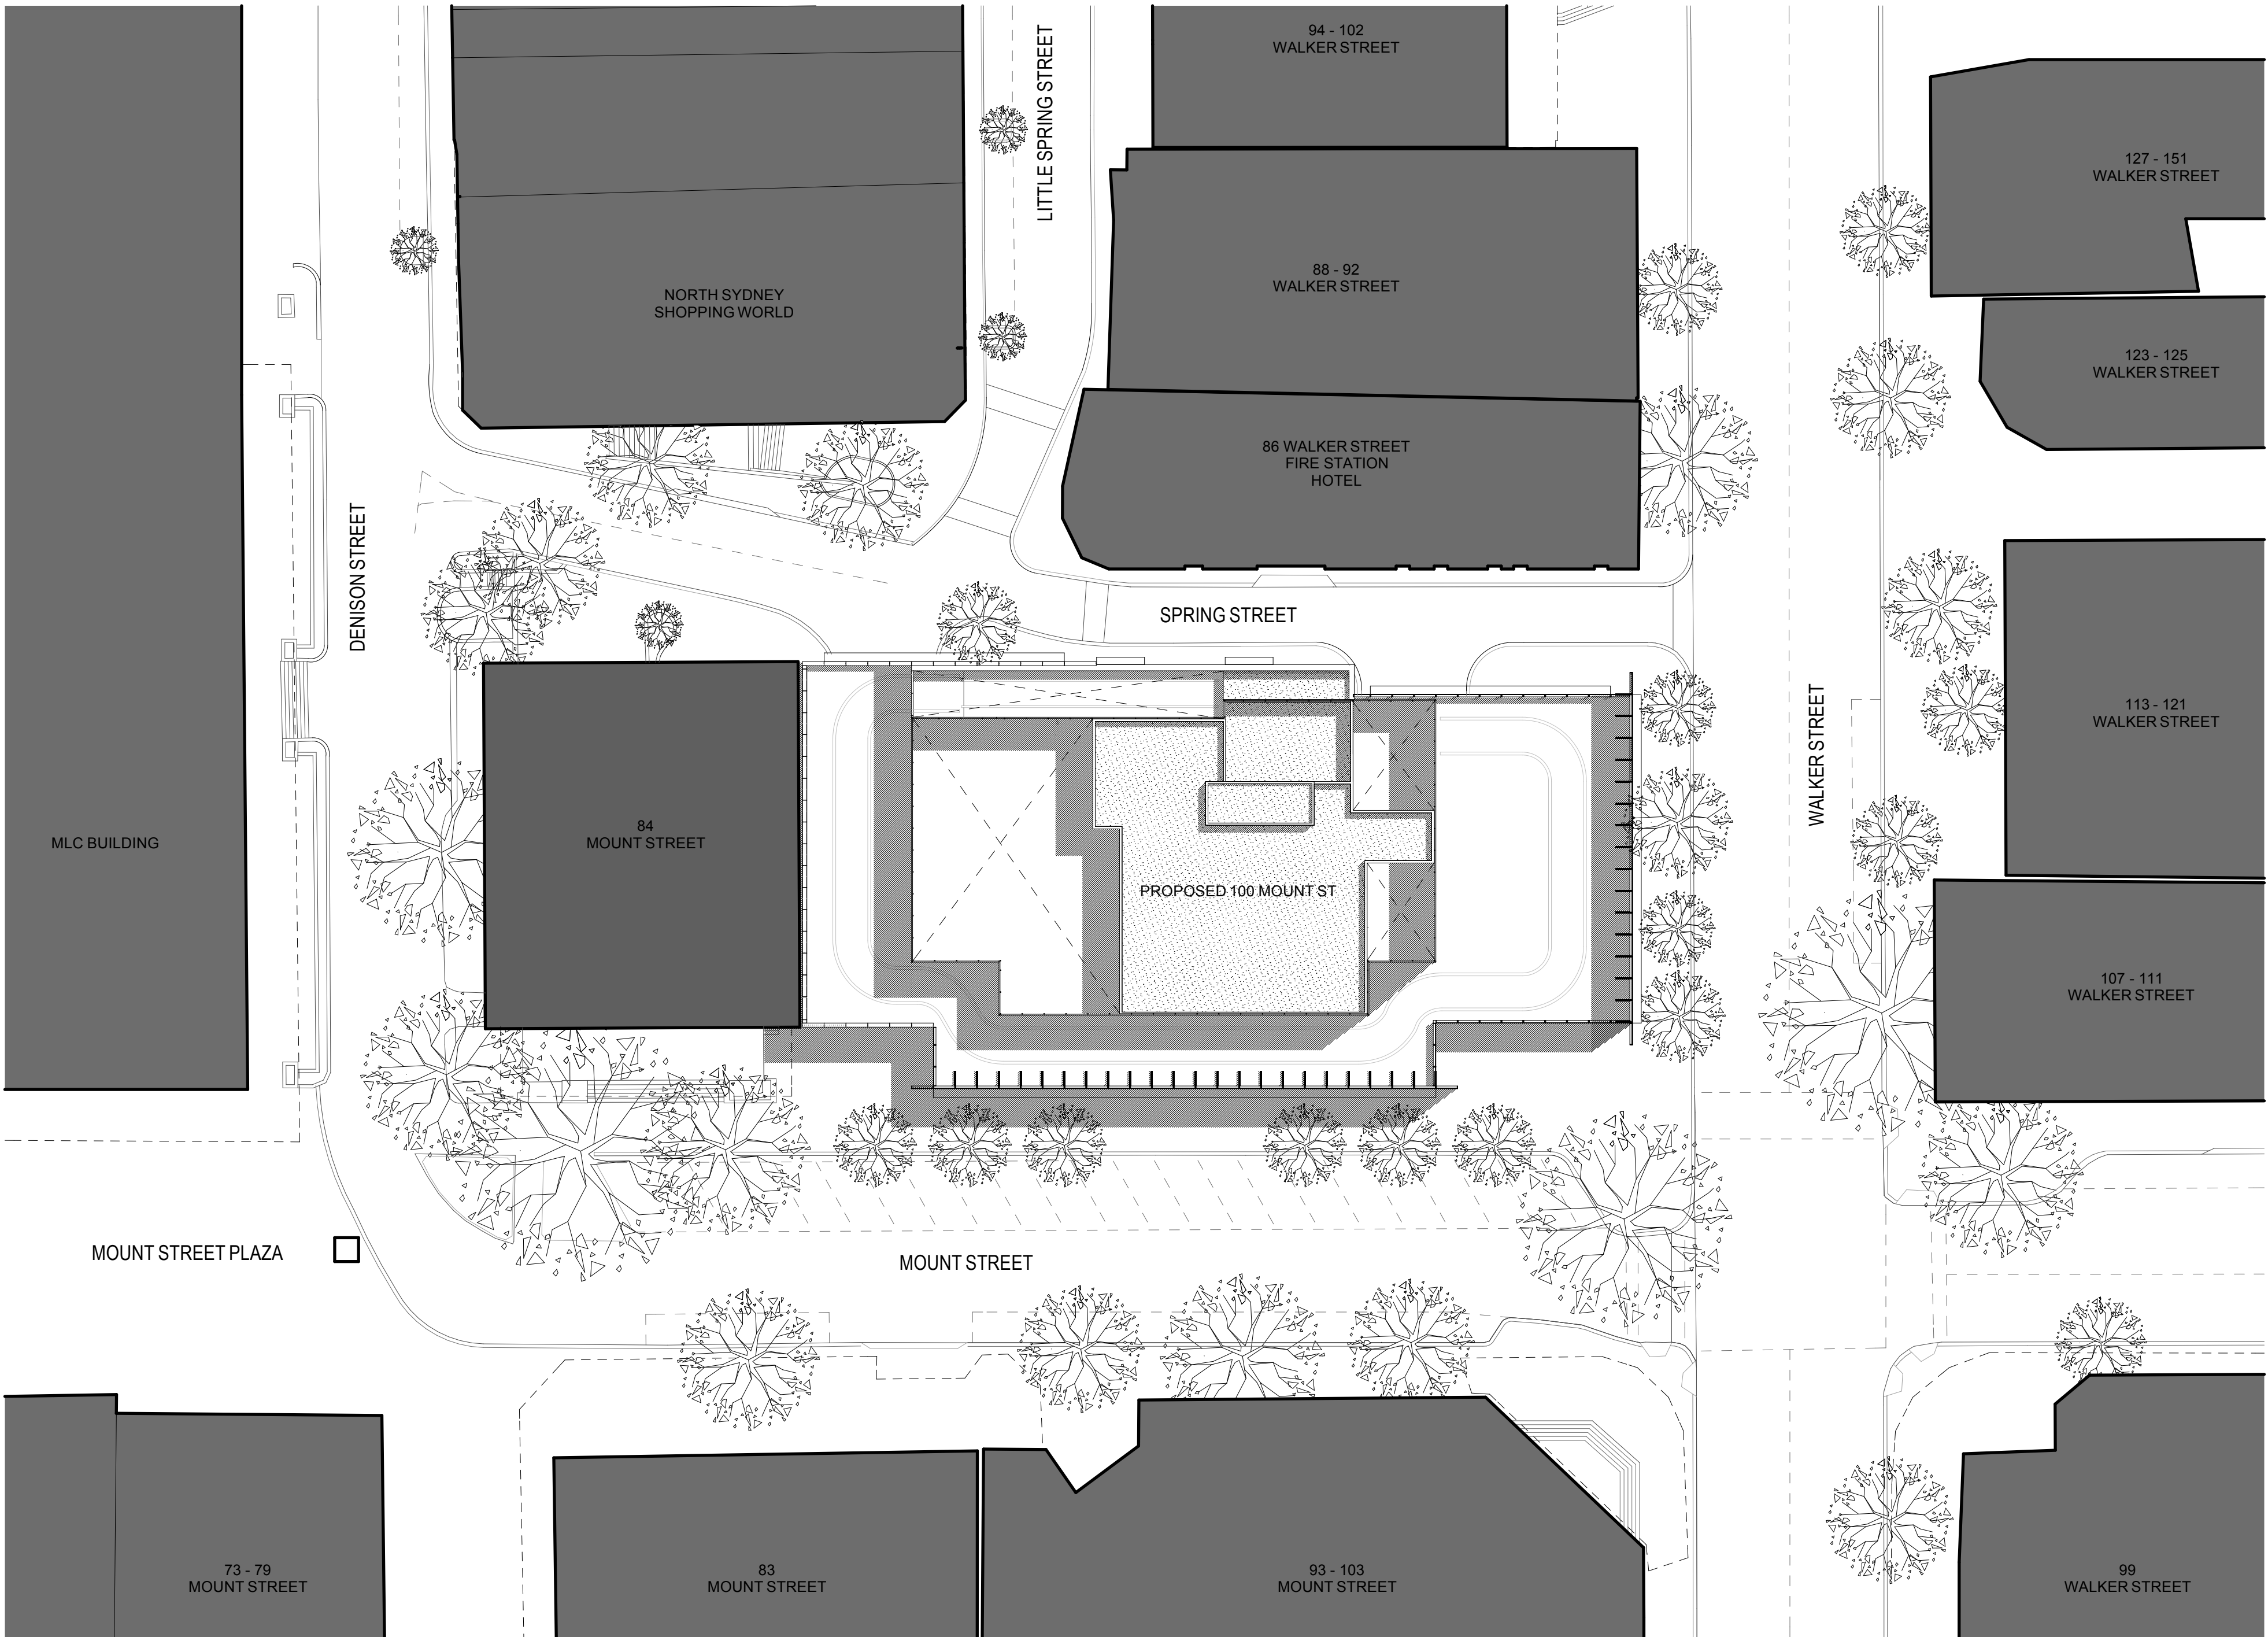

SURVEY

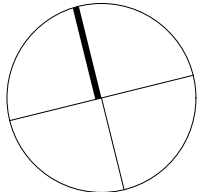

LOCATION PLAN

A	15/05/09	PART 3A SUBMISSION		CLIENT LAING O'ROURKE LEVEL 4, 100 ARTHUR STREET NORTH SYDNEY NSW 2060 P: 02 9903 0300 F: 02 9903 0333 W: www.laingorourke.com.au	Delmege the property, the people, the vision LEVEL 5, 90 MOUNT STREET NORTH SYDNEY NSW 2060 P: 02 9922 7722 F: 02 9922 3900 W: www.delmege.com.au	ARCHITECTS RICE DAUBNEY ANALYSING CREATING AND IMPLEMENTING ARCHITECTURE 110 WALKER STREET NORTH SYDNEY 2060 T: 02 9956 2086 F: 02 9959 3015 info@ricedaubney.com.au www.ricedaubney.com.au the rice daubney group (nsw) Pty Ltd - abn: 77 001 350 769 rice daubney trading trust - abn: 56 880 304 993		PROJECT 100 MOUNT ST DEVELOPMENT North Sydney NSW 2060	DRAWING TITLE LOCATION & SURVEY PLANS	SCALE: 1:300	DATE: MARCH 09	CHECKED: SMA
No.	DATE	REVISION / ISSUE DETAILS								PROJECT NUMBER: 08001	DRAWING NUMBER: DA 05	REVISION: A

THIS DOCUMENT IS THE COPYRIGHT OF RICE DAUBNEY (NSW) PTY LTD
ALL INFORMATION ILLUSTRATED ON THIS DOCUMENT IS TO BE CHECKED AND VERIFIED ON SITE
IN THE EVENT OF DISCREPANCY REFER TO ARCHITECT PRIOR TO COMMENCEMENT OF THE WORK
DO NOT SCALE DRAWINGS MANUALLY OR ELECTRONICALLY

M:\Projects\2008\08001 100 Mount Street, Nth Sydney\11.0\CAD\11.11 Layout Books (Bk's)\08001 DA Master Layout.dwg