


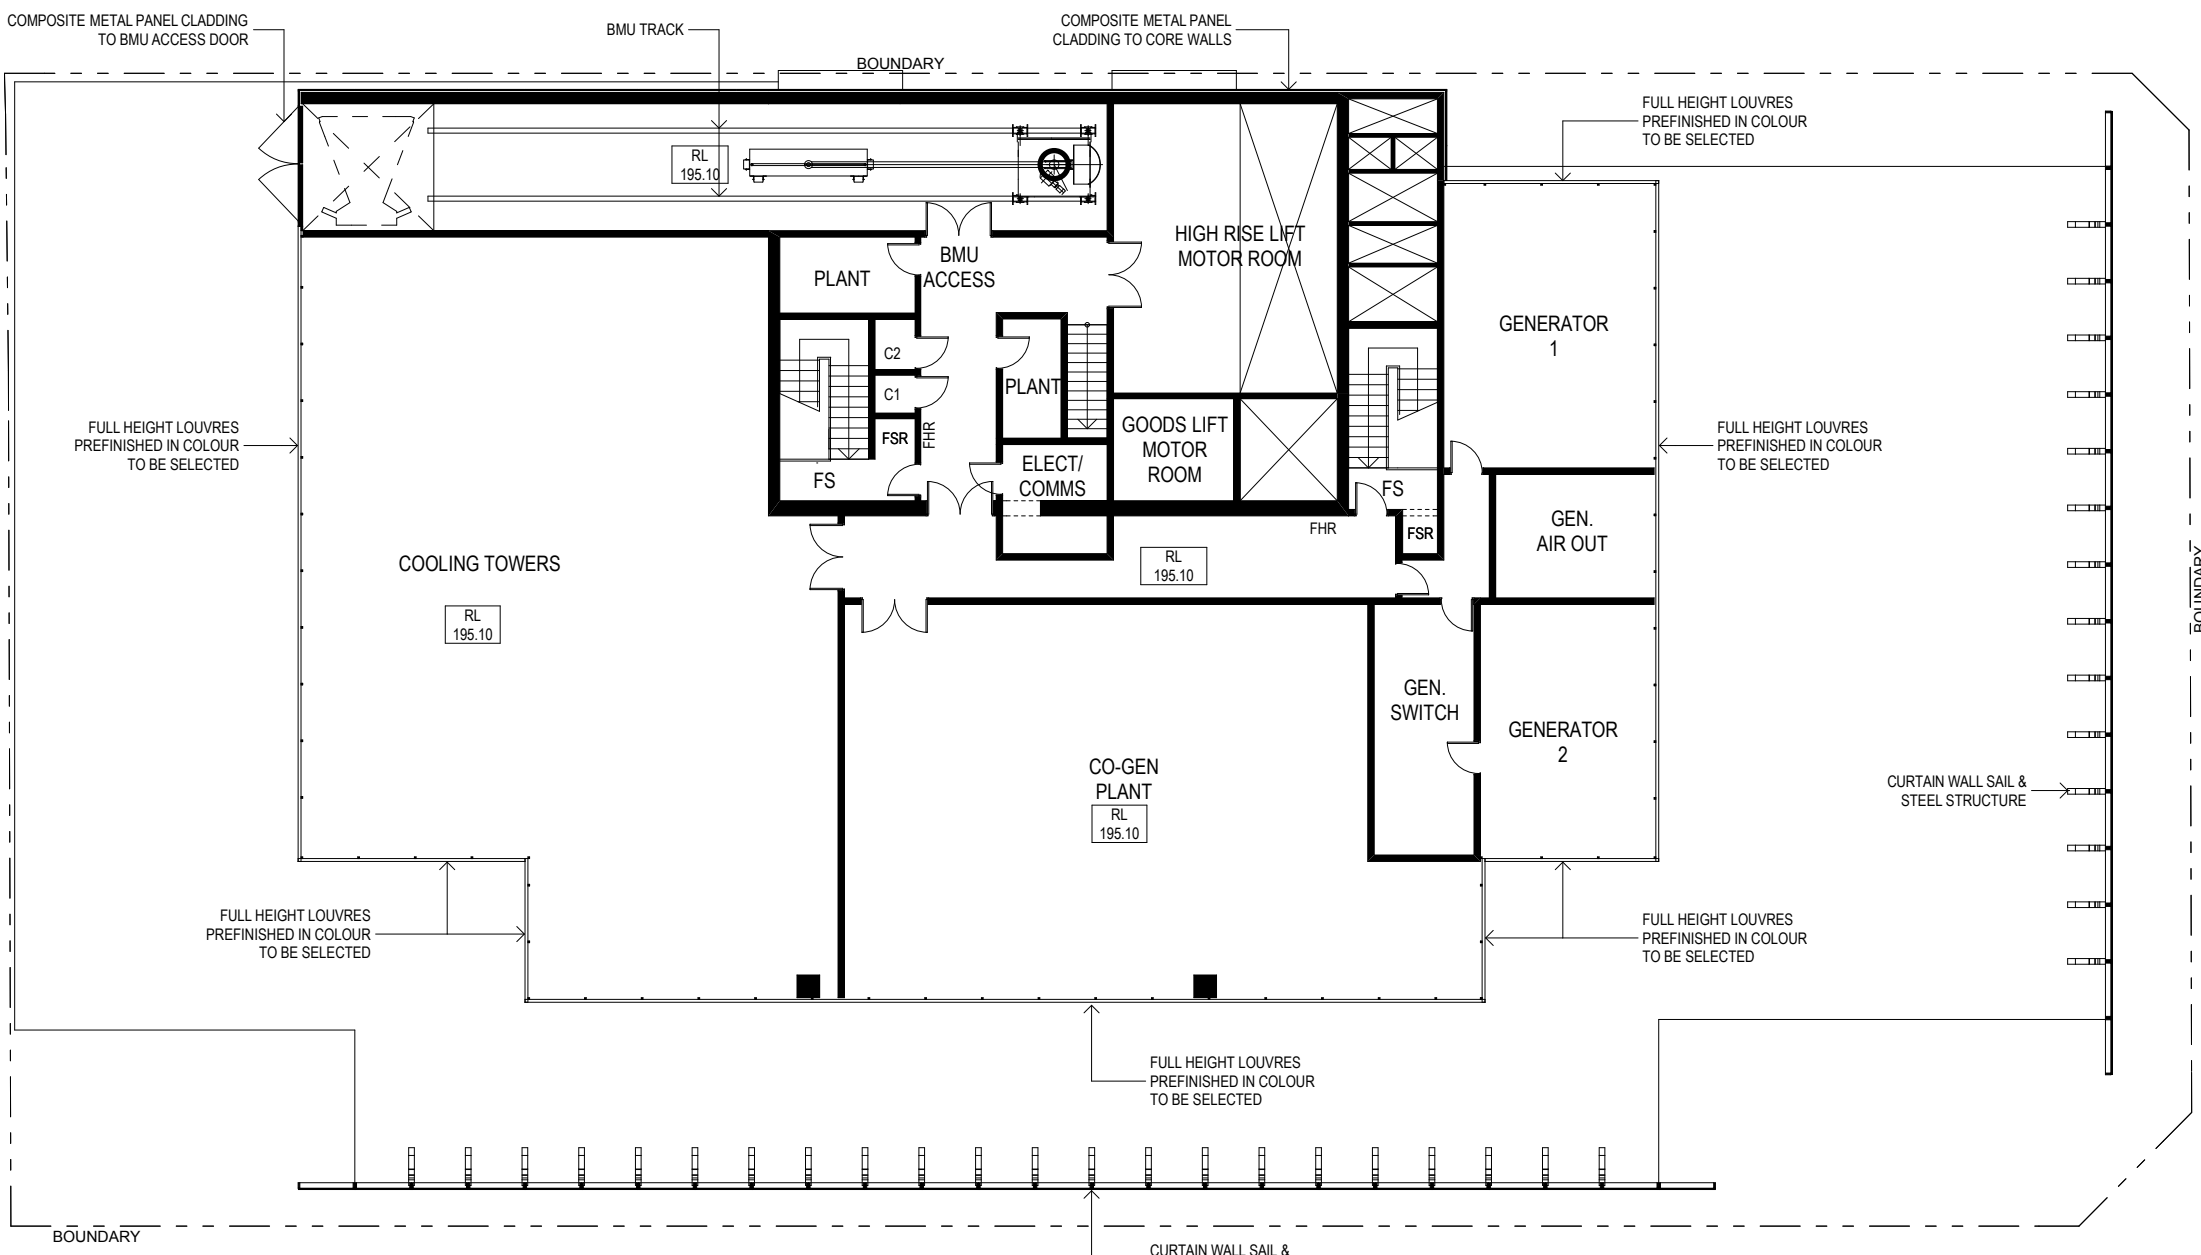
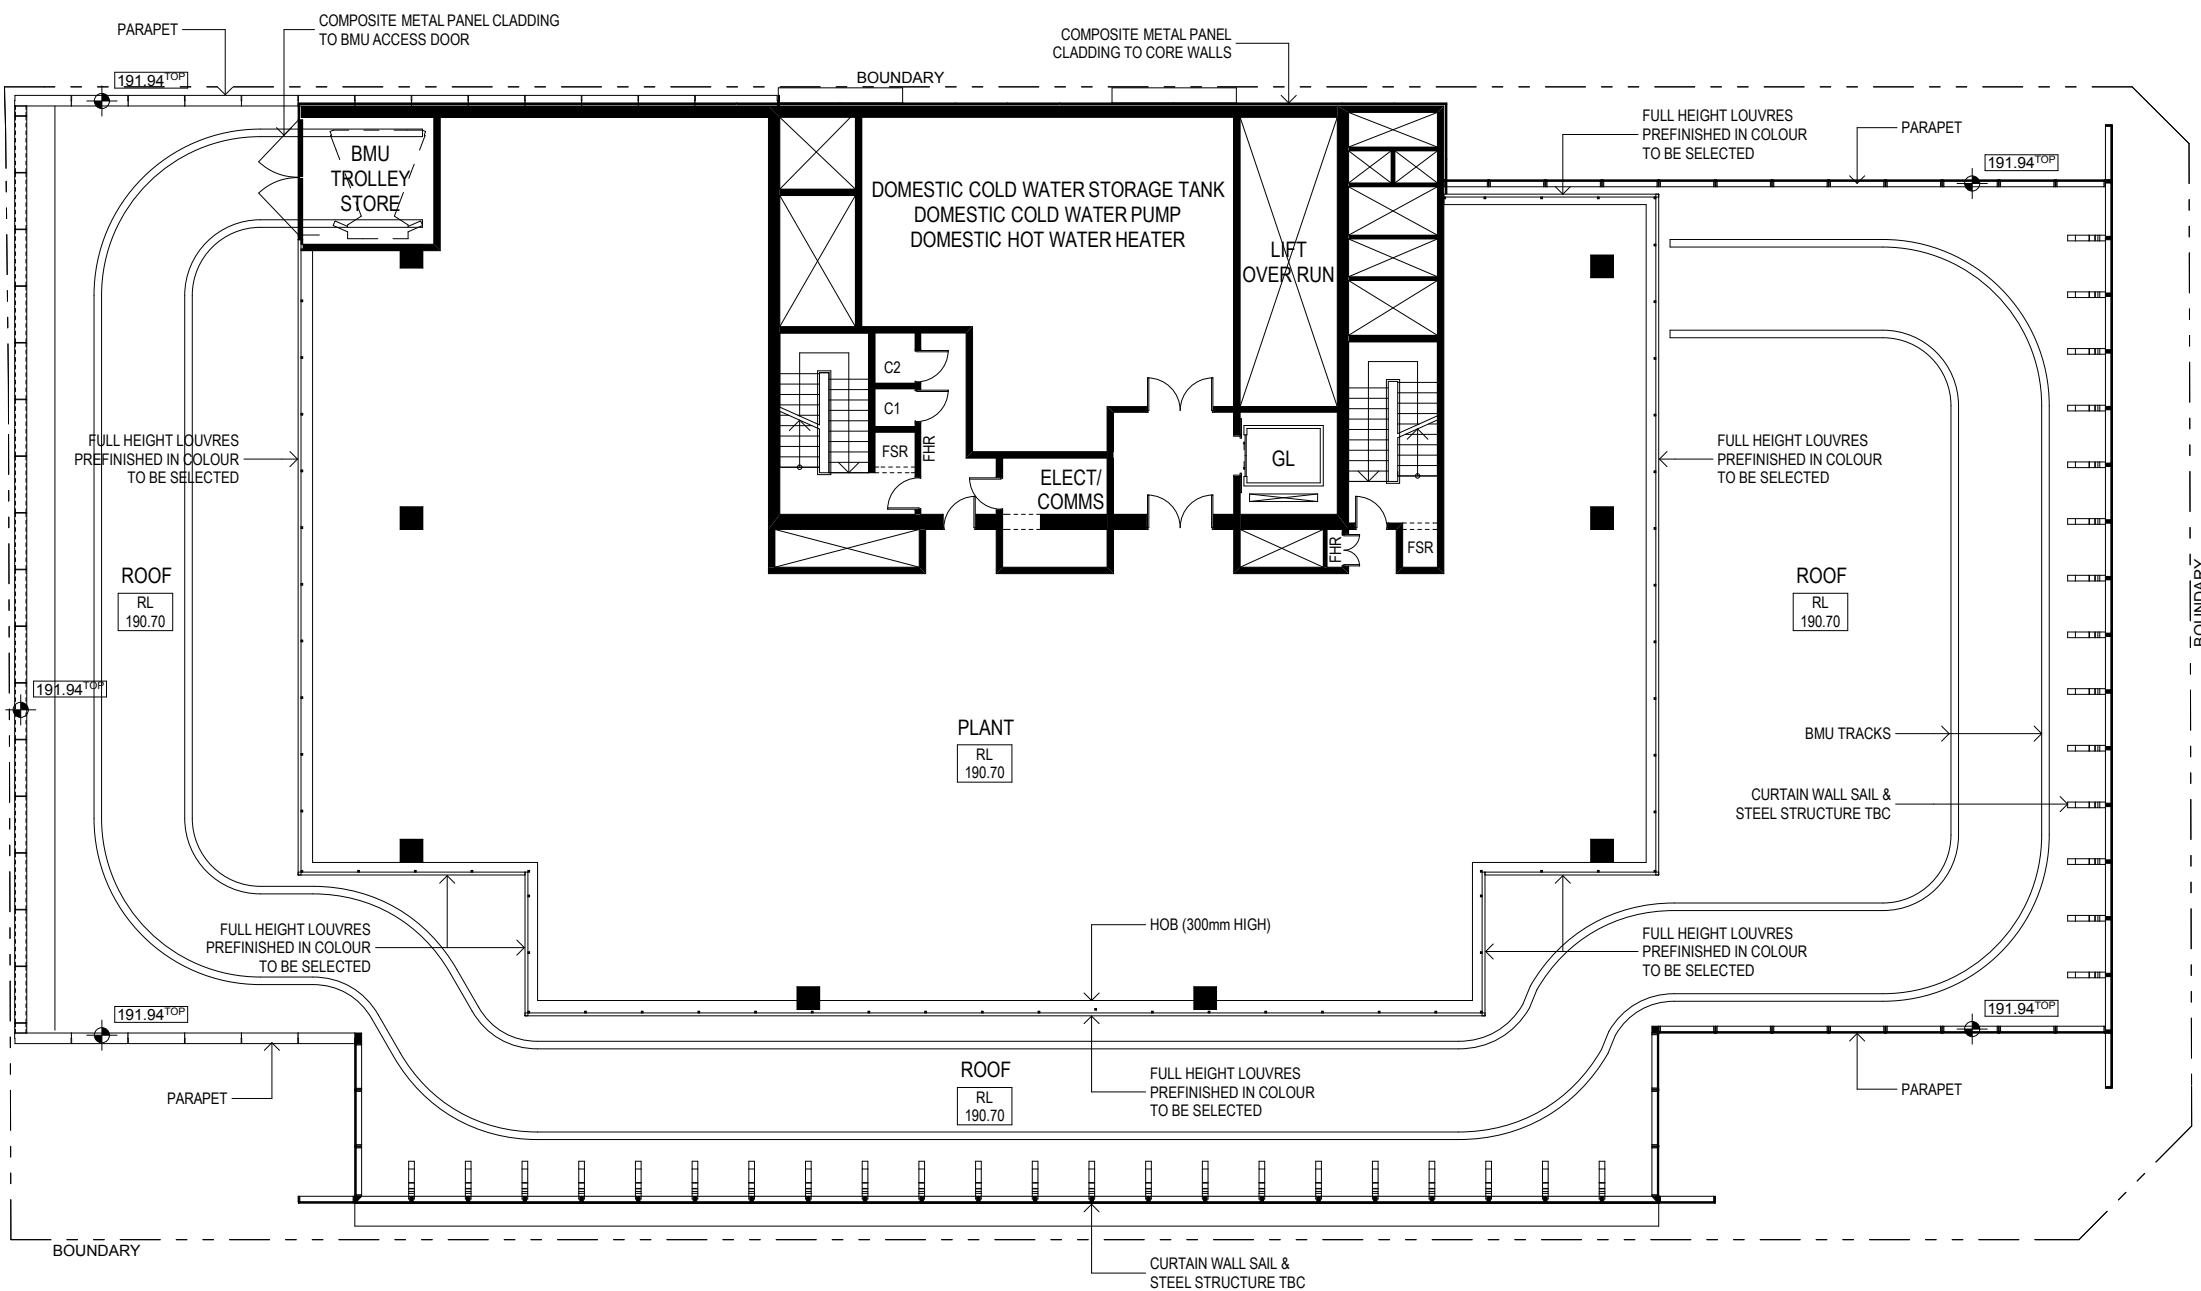


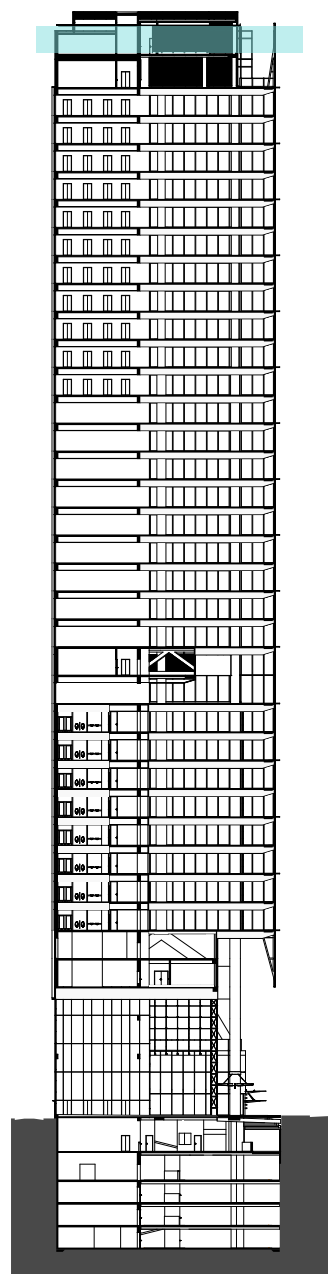

LEVEL 43 - HIGH PLANT

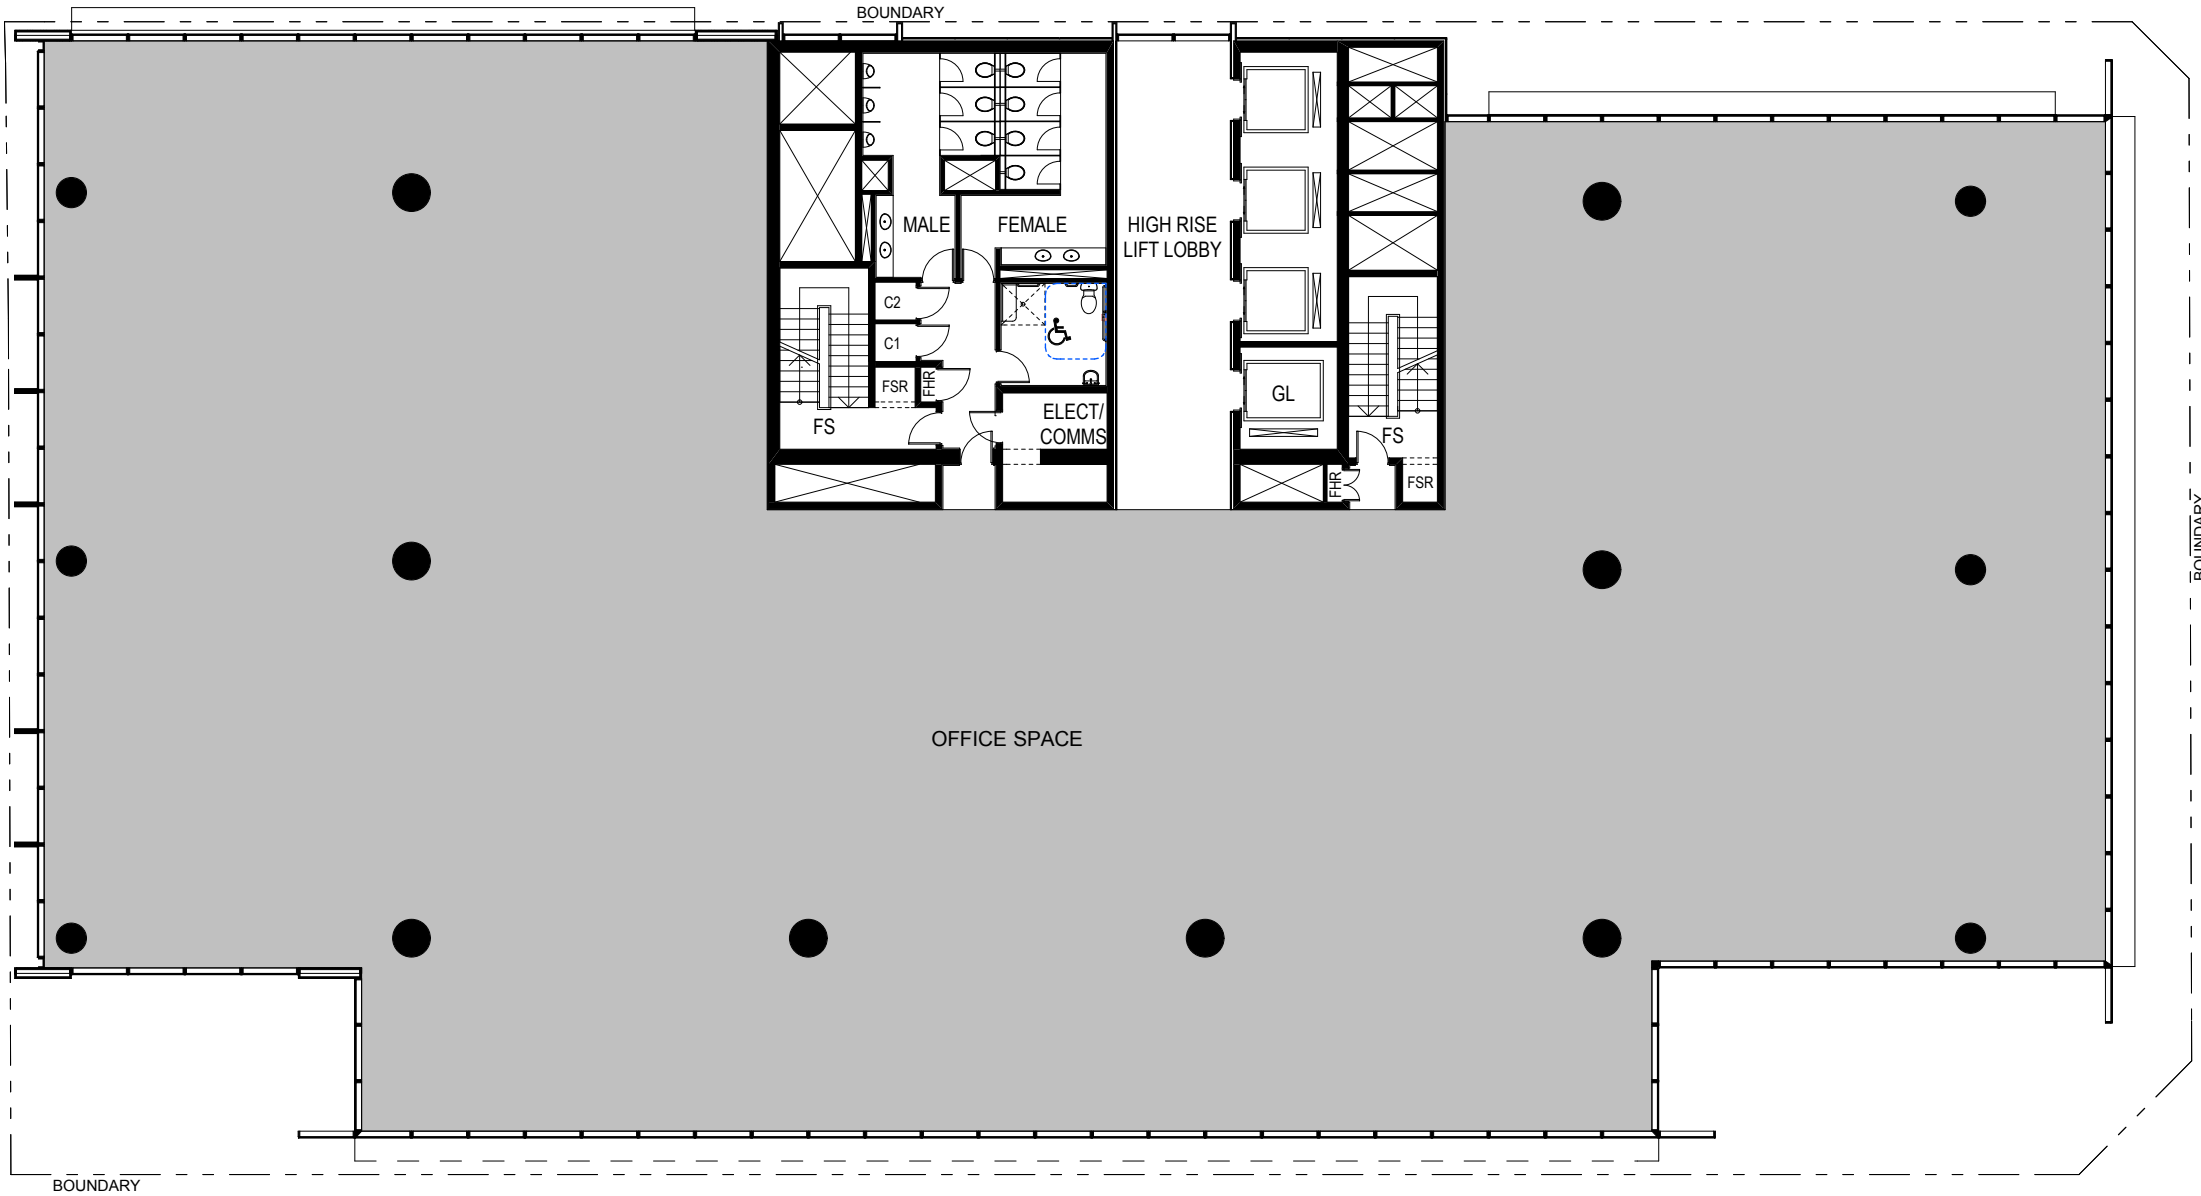

LEVEL 42 - HIGH PLANT

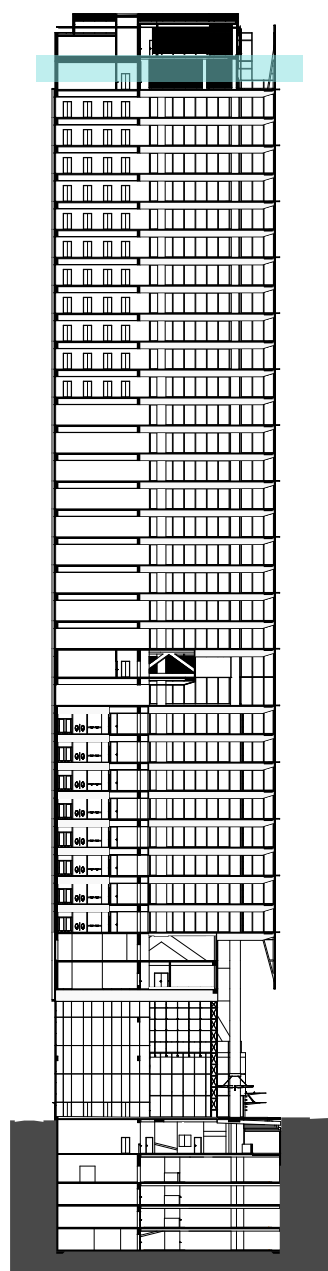

LEVEL 41 - HR

