

Do not scale drawings. Verify all dimensions on site

issue	amendment	date
A	SECTION 75W APPLICATION	12.08.11


SERVICES SHOWN ARE INDICATIVE ONLY. POSITIONS ARE BASED ON SURFACE INDICATOR(S) LOCATED DURING FIELD SURVEY. CONFIRMATION OF THE EXACT POSITION SHOULD BE MADE TO THE RELEVANT AUTHORITIES PRIOR TO ANY EXCAVATION WORK. OTHER SERVICES MAY EXIST WHICH ARE NOT SHOWN.

LEVELS ARE BASED ON AUSTRALIAN HEIGHT DATUM (AHD) USING SSM 66169 WITH RL OF 51.12m

ORIGIN OF CO-ORDINATES SSM 66169

LEGEND

STORMWATER PIT	
MANHOLE	
SEWER VENT PIPE	
STOP VALVE	
HYDRANT	
GAS	
GAS PILLAR	
TELSTRA	
ELECTRICITY	
SIGN	
UNKNOWN	
BOLLARD	
BORE HOLE	
COLUMN	

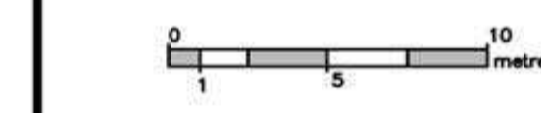


No.	DATE	REVISION DETAILS

INSITES
 Whelan's Insites Pty Ltd
 ACN: 088 148 743
 Level 12, 80 Clarence Street
 Sydney, NSW 2000
 DX 288 Sydney
 T: 62 8234 8300
 F: 62 8232 4511
 insites.com.au

LAING O'ROURKE

PLAN SHOWING LEVELS AND DETAIL OVER LOT 1 DP 566189, LOT 1 DP 702144 AND SP 76561 AT No. 80-100 MOUNT STREET NORTH SYDNEY

ORIGINAL SIZE	A1
SCALE	H= 1:200
CO-ORDS	MGA
DATE OF SURVEY	02.06.2011
SURVEY	KDS
CHECKED	DATE
APPROVED	DATE
JOB REF	H3635C
CAD REF	H363-002.dwg
SHEET	1 OF 1 SHEETS

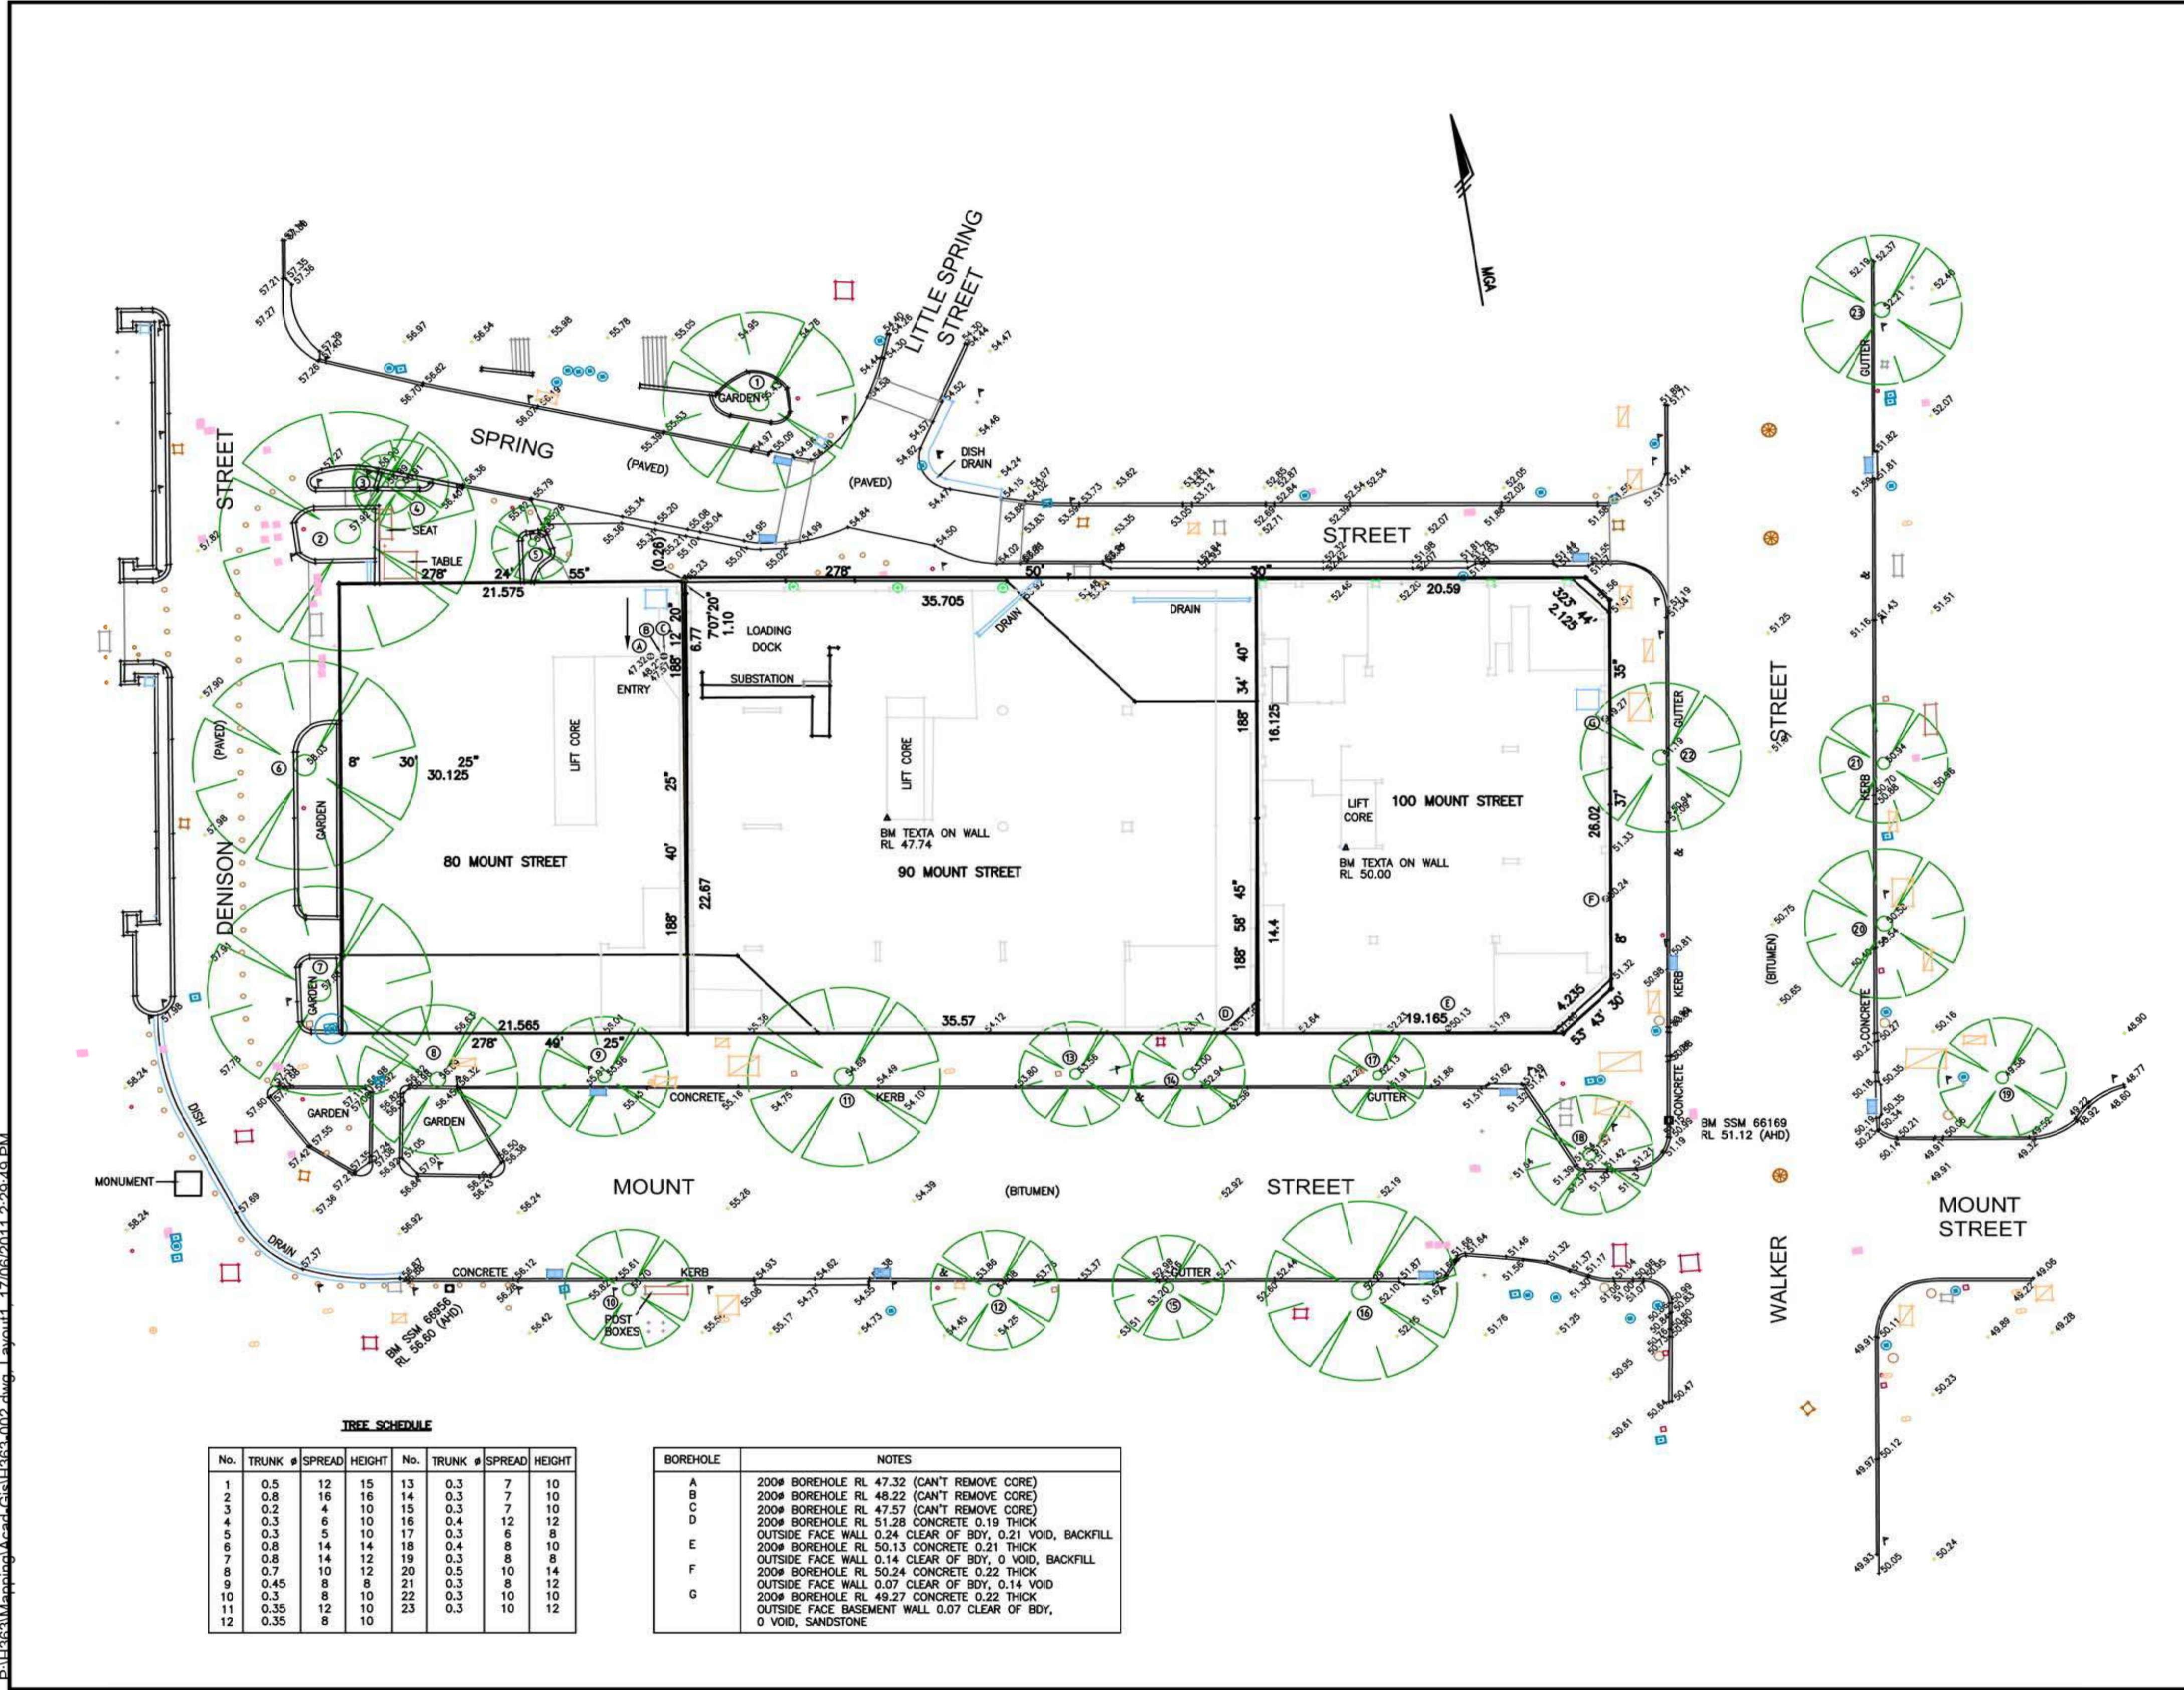

TREE SCHEDULE

No.	TRUNK #	SPREAD	HEIGHT	No.	TRUNK #	SPREAD	HEIGHT
1	0.5	12	15	13	0.3	7	10
2	0.8	16	16	14	0.3	7	10
3	0.2	4	10	15	0.3	7	10
4	0.3	6	10	16	0.4	12	12
5	0.3	5	10	17	0.3	6	8
6	0.8	14	14	18	0.4	8	10
7	0.8	14	12	19	0.3	8	8
8	0.7	10	12	20	0.5	10	14
9	0.45	8	8	21	0.3	8	12
10	0.3	8	10	22	0.3	10	10
11	0.35	12	10	23	0.3	10	12
12	0.35	8	10				

BOREHOLE	NOTES
A	200# BOREHOLE RL 47.32 (CAN'T REMOVE CORE)
B	200# BOREHOLE RL 48.22 (CAN'T REMOVE CORE)
C	200# BOREHOLE RL 47.57 (CAN'T REMOVE CORE)
D	200# BOREHOLE RL 51.28 CONCRETE 0.19 THICK
E	OUTSIDE FACE WALL 0.24 CLEAR OF BOY, 0.21 VOID, BACKFILL
F	200# BOREHOLE RL 50.13 CONCRETE 0.21 THICK
G	OUTSIDE FACE WALL 0.14 CLEAR OF BOY, 0 VOID, BACKFILL
	200# BOREHOLE RL 50.24 CONCRETE 0.22 THICK
	OUTSIDE FACE WALL 0.07 CLEAR OF BOY, 0.14 VOID
	200# BOREHOLE RL 49.27 CONCRETE 0.22 THICK
	OUTSIDE FACE BASEMENT WALL 0.07 CLEAR OF BOY, 0 VOID, SANDSTONE

D:\L4831\Mapping\Acad\Cad\1133_002.dwg_Layout1_17.06.2011.2.20.49.DM

client

LAING O'ROURKE
 L4 100 Arthur St North Sydney
 PO Box 1505 North Sydney NSW 2060

SOM
 Skidmore, Owings & Merrill LLP
 224 South Michigan Avenue, Suite 1000
 Chicago, Illinois 60604

architectus™
 Architectus Sydney
 Level 3 341 George Street
 Sydney NSW 2000
 T (61 2) 8232 8400
 F (61 2) 8232 8600
 sydney@architectus.com.au
 ABN 11 098 489 448

Sydney
 Melbourne
 Auckland
 Brisbane
 Shanghai

project

100 Mount Street, North Sydney

drawing

Existing Site Survey

scale

drawing no.

drawn

DA104

checked

MC issue

project no

110059 A