


Do not scale drawings. Verify all dimensions on site

issue	amendment	date
A	SECTION 75W APPLICATION	12.08.11
B	SECTION 75W AMENDMENT MOD 2	25.10.13

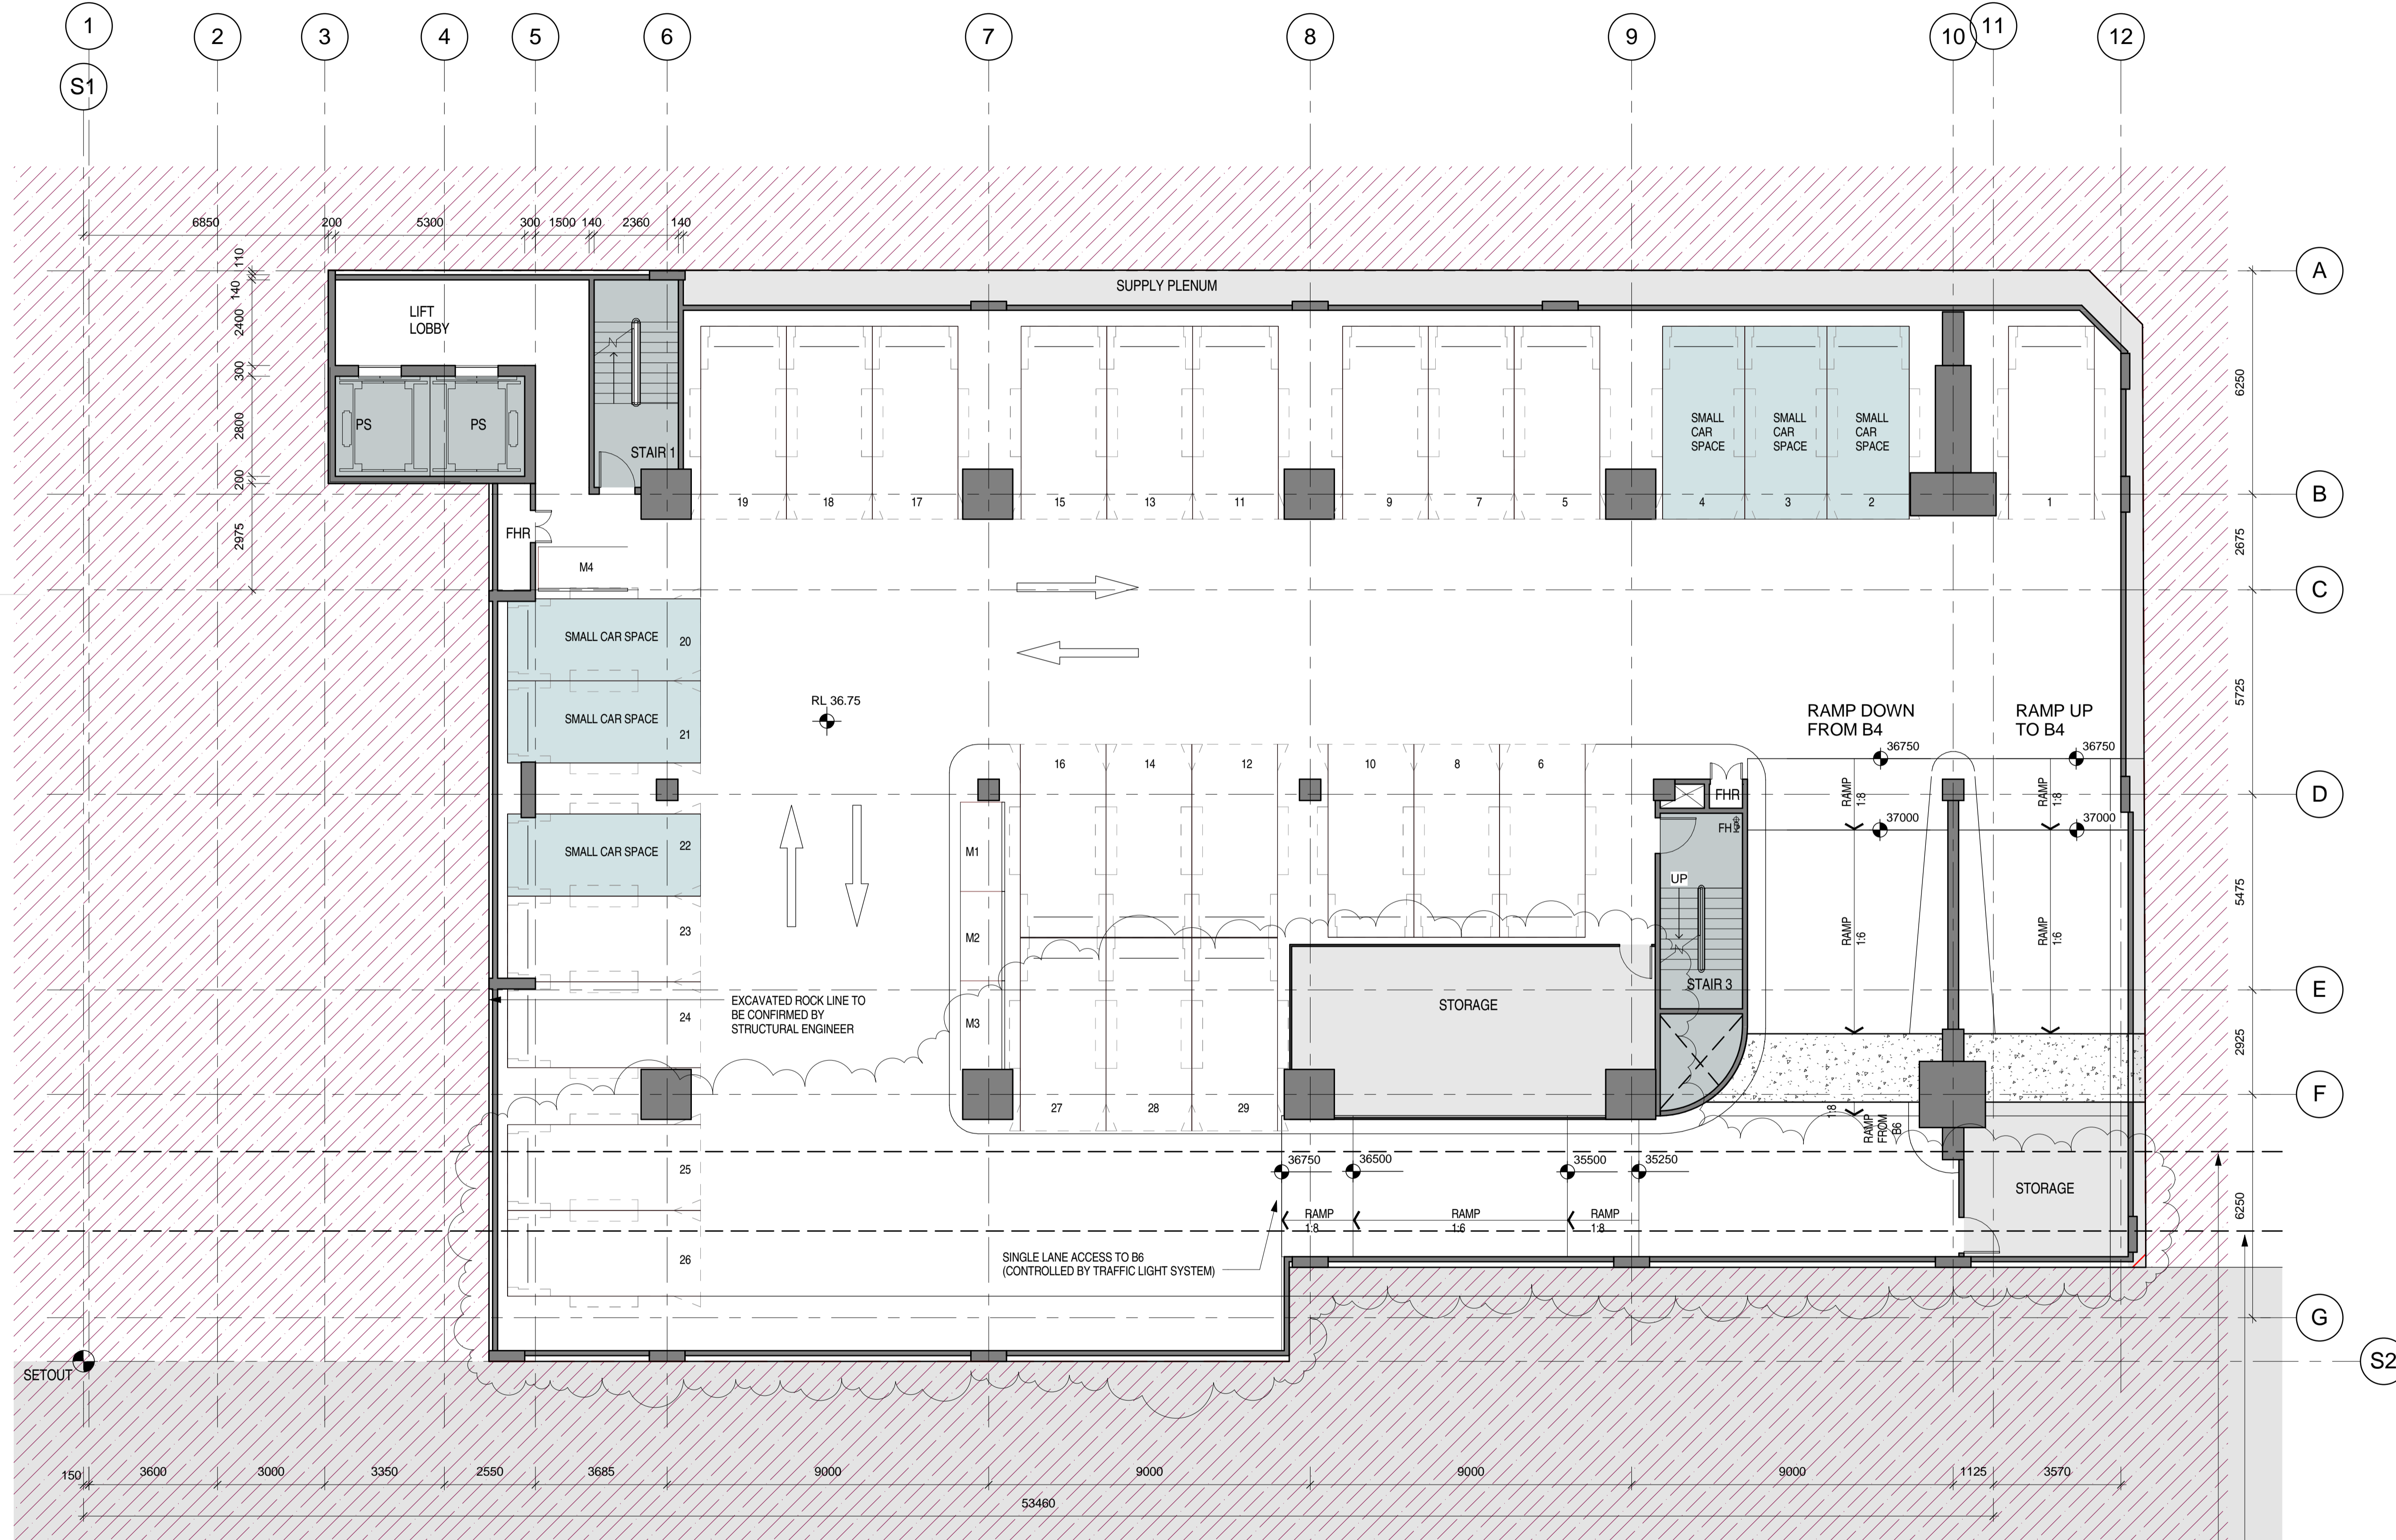

Parking Schedule - By Level	
Level B6	
Car Parking Space	16
Level B5	
Car Parking Space	29
Motorcycle Parking Space	4
Level B4	
Car Parking Space	29
Motorcycle Parking Space	4
Level B3	
Car Parking Space	29
Motorcycle Parking Space	4
Level B2	
Accessible Parking Space	2
Bicycle Park - Cradle Type	25
Bicycle Park - Slide Type	261
Car Parking Space	8
Courier Parking Space	6
Motorcycle Parking Space	4
Level B1	
Bicycle Park - Cradle Type	7
Bicycle Park - Slide Type	27
Level B2, B1 & Ground	Total:
Bicycle Parking Spaces	286 (272min)
Visitor Bicycle Parking Spaces	72 (54min)

client

L4 100 Arthur St North Sydney
 PO Box 1505 North Sydney NSW 2060

SOM
 Skidmore, Owings & Merrill LLP
 224 South Michigan Avenue, Suite 1000
 Chicago, Illinois 60604

architectus™

Architectus Sydney
 Level 3 341 George Street
 Sydney NSW 2000
 T (61 2) 8252 8400
 F (61 2) 8252 8600
 sydney@architectus.com.au
 ABN 11 098 489 448

Sydney
 Melbourne
 Auckland
 Brisbane
 Shanghai

project
 100 Mount Street, North Sydney

drawing
 Plan - B5 Level

scale
 1:200 @ A3, 1:100 @ A1

drawing no.
DA122

checked
 MC

issue

project no.
 110059

B

1
 A2100
 Level B5 Plan
 Scale: 1 : 100

EXTENT OF B6 EXCAVATION BELOW.
 EXCAVATED ROCK LINE TO BE CONFIRMED BY STRUCTURAL ENGINEER

EXTENT OF CBD RAIL LINK TUNNEL AND STATION CAVERN BELOW INDICATIVE ONLY