


Do not scale drawings. Verify all dimensions on site

issue	amendment	date
A	SECTION 75W APPLICATION AMENDMENT	11.11.11
B	SECTION 75W AMENDMENT MOD 2	25.10.13

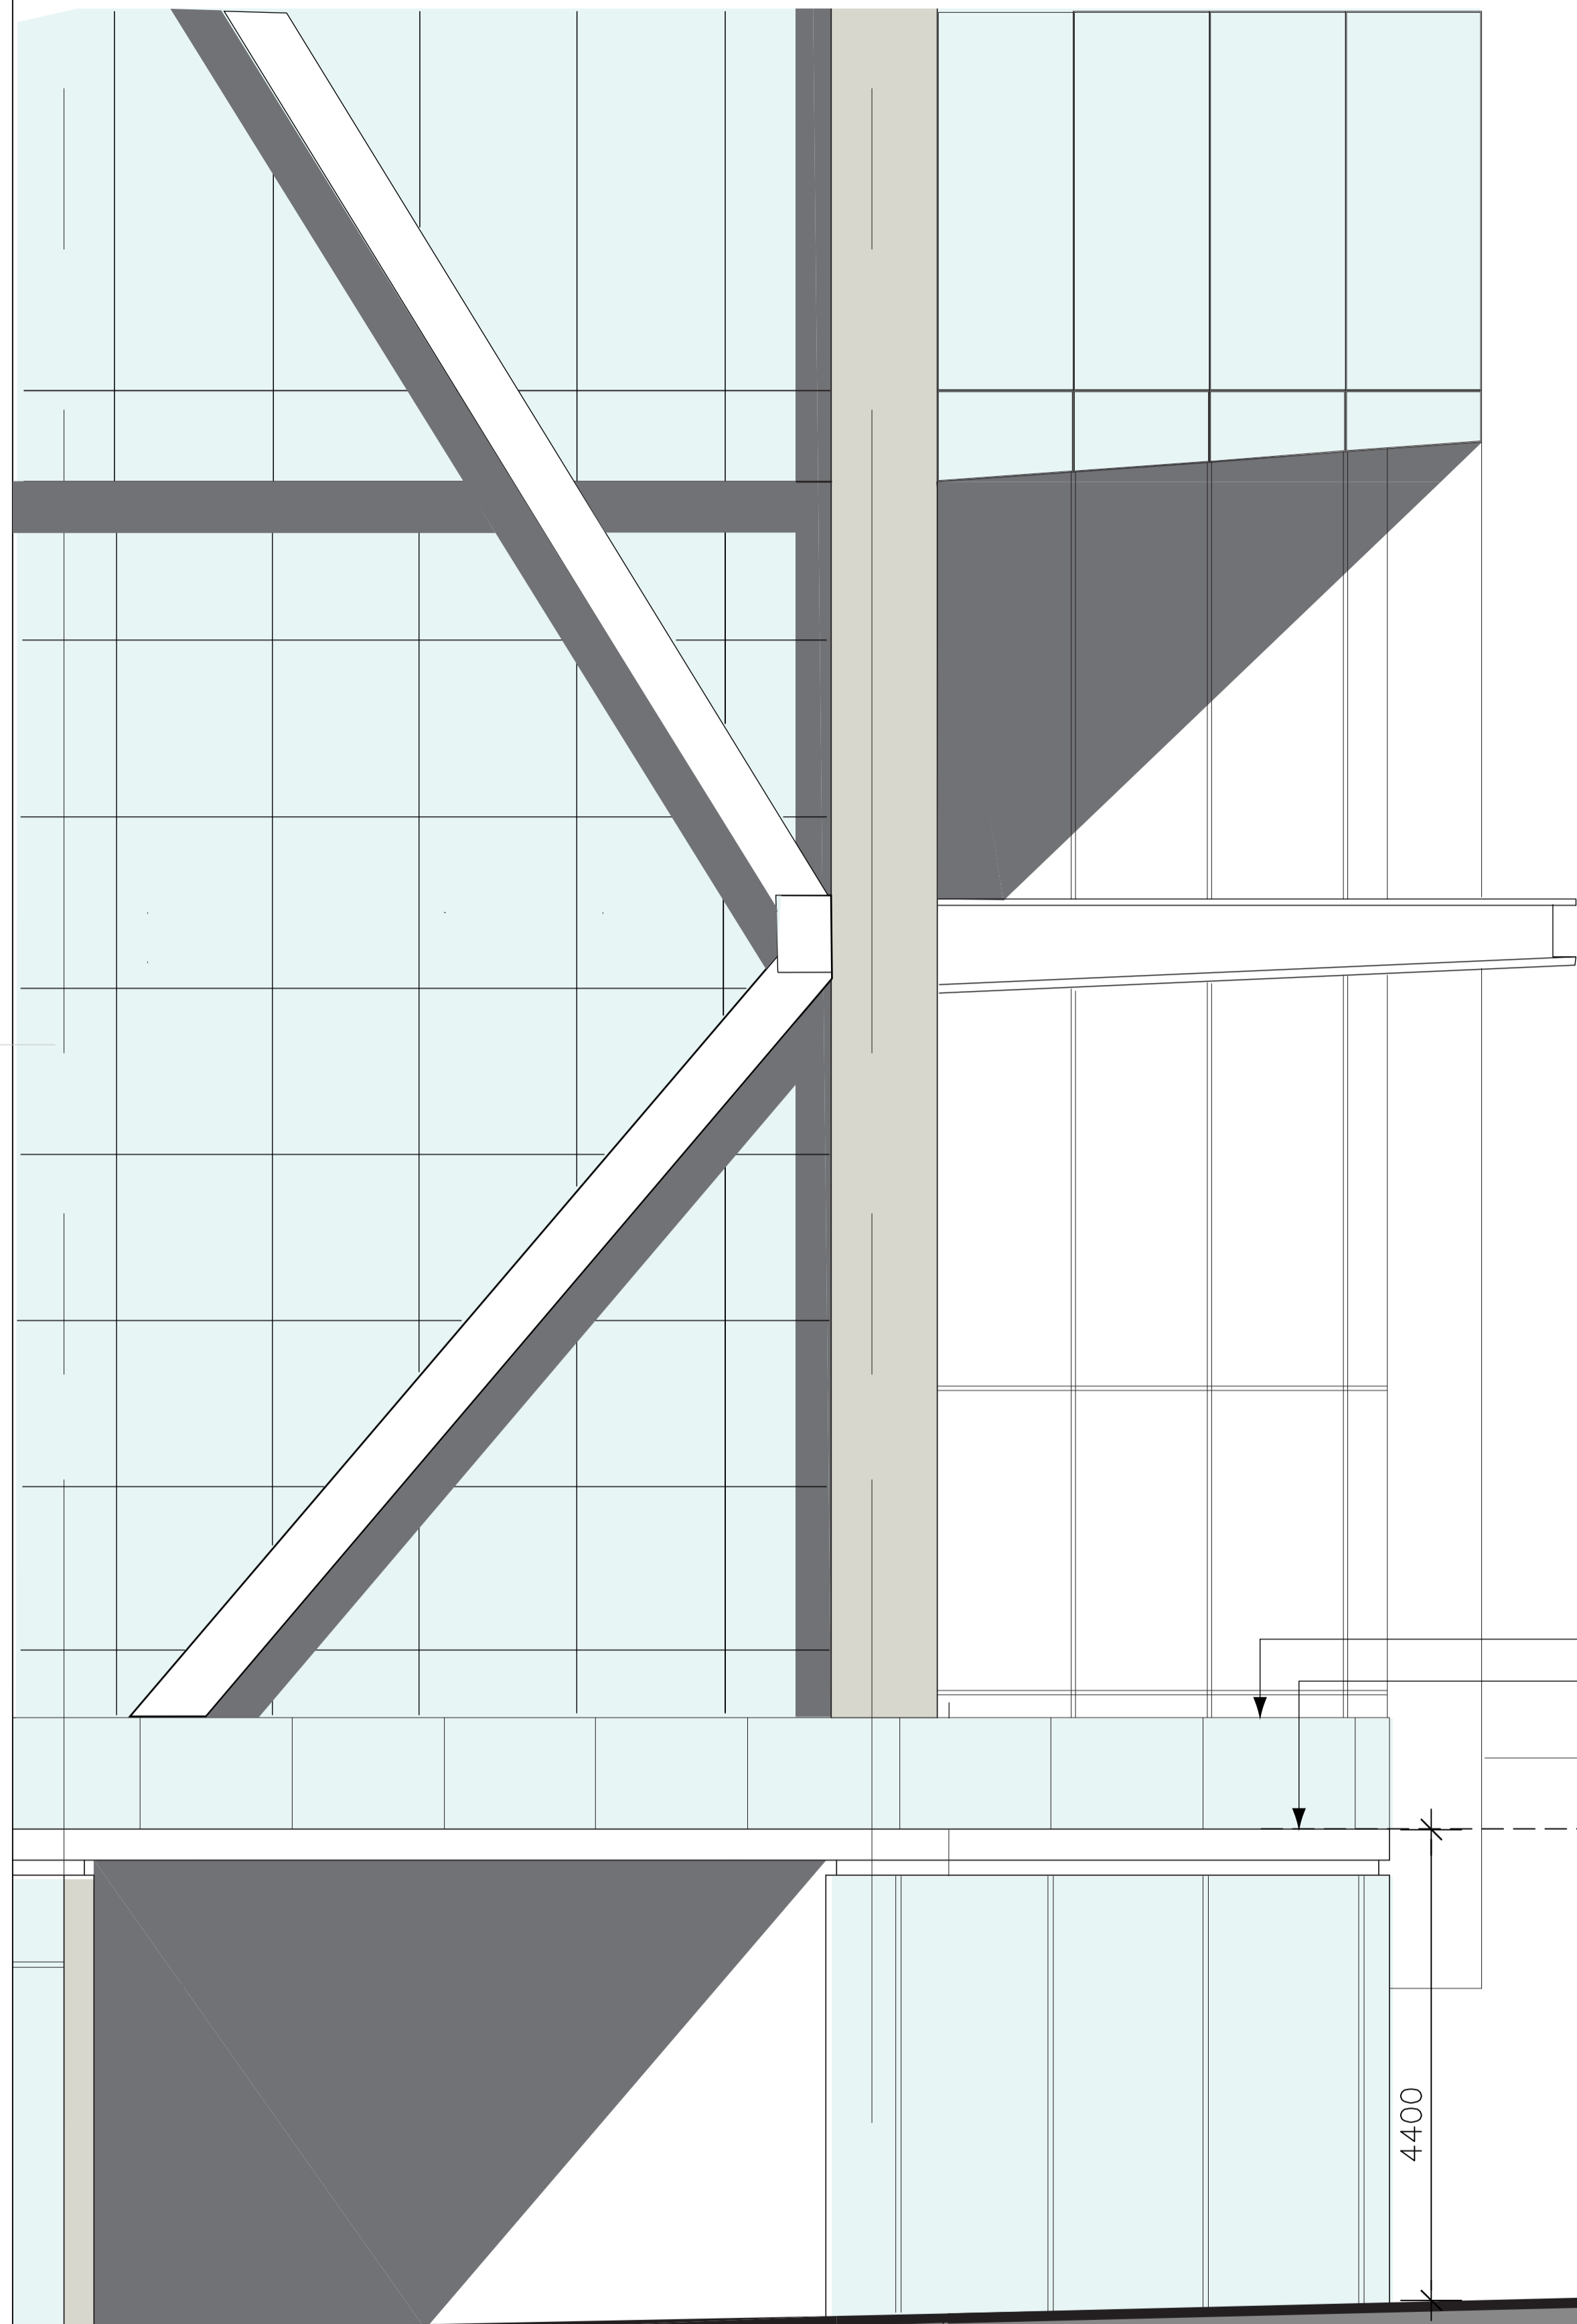


GLASS BALUSTRADE
FASCIA

▽ RL 56.71

▽ RL 56.18

SPRING
STREET

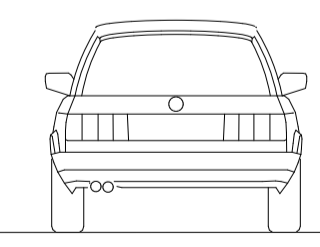

client



L4 100 Arthur St North Sydney
PO Box 1505 North Sydney NSW 2060

SOM

Skidmore, Owings & Merrill LLP
224 South Michigan Avenue, Suite 1000
Chicago, Illinois 60604

architectus™

Architectus Sydney
Level 3 341 George Street
Sydney NSW 2000
T (61 2) 8262 8400
F (61 2) 9252 8600
sydney@architectus.com.au
ABN 11 098 489 448

Sydney
Melbourne
Auckland
Brisbane
Shanghai

project
100 Mount Street, North Sydney

drawing
Contextual Elevation - Walker Street
Awning & Fire House Facade

scale 1:100 @ A3, 1:50 @ A1 drawing no.
drawn - DA130-3
checked MC issue
project no 110059 B