



Do not scale drawings. Verify all dimensions on site

issue	amendment	date
A	SECTION 75W APPLICATION	12.08.11
B	SECTION 75W AMENDMENT MOD 2	25.10.13

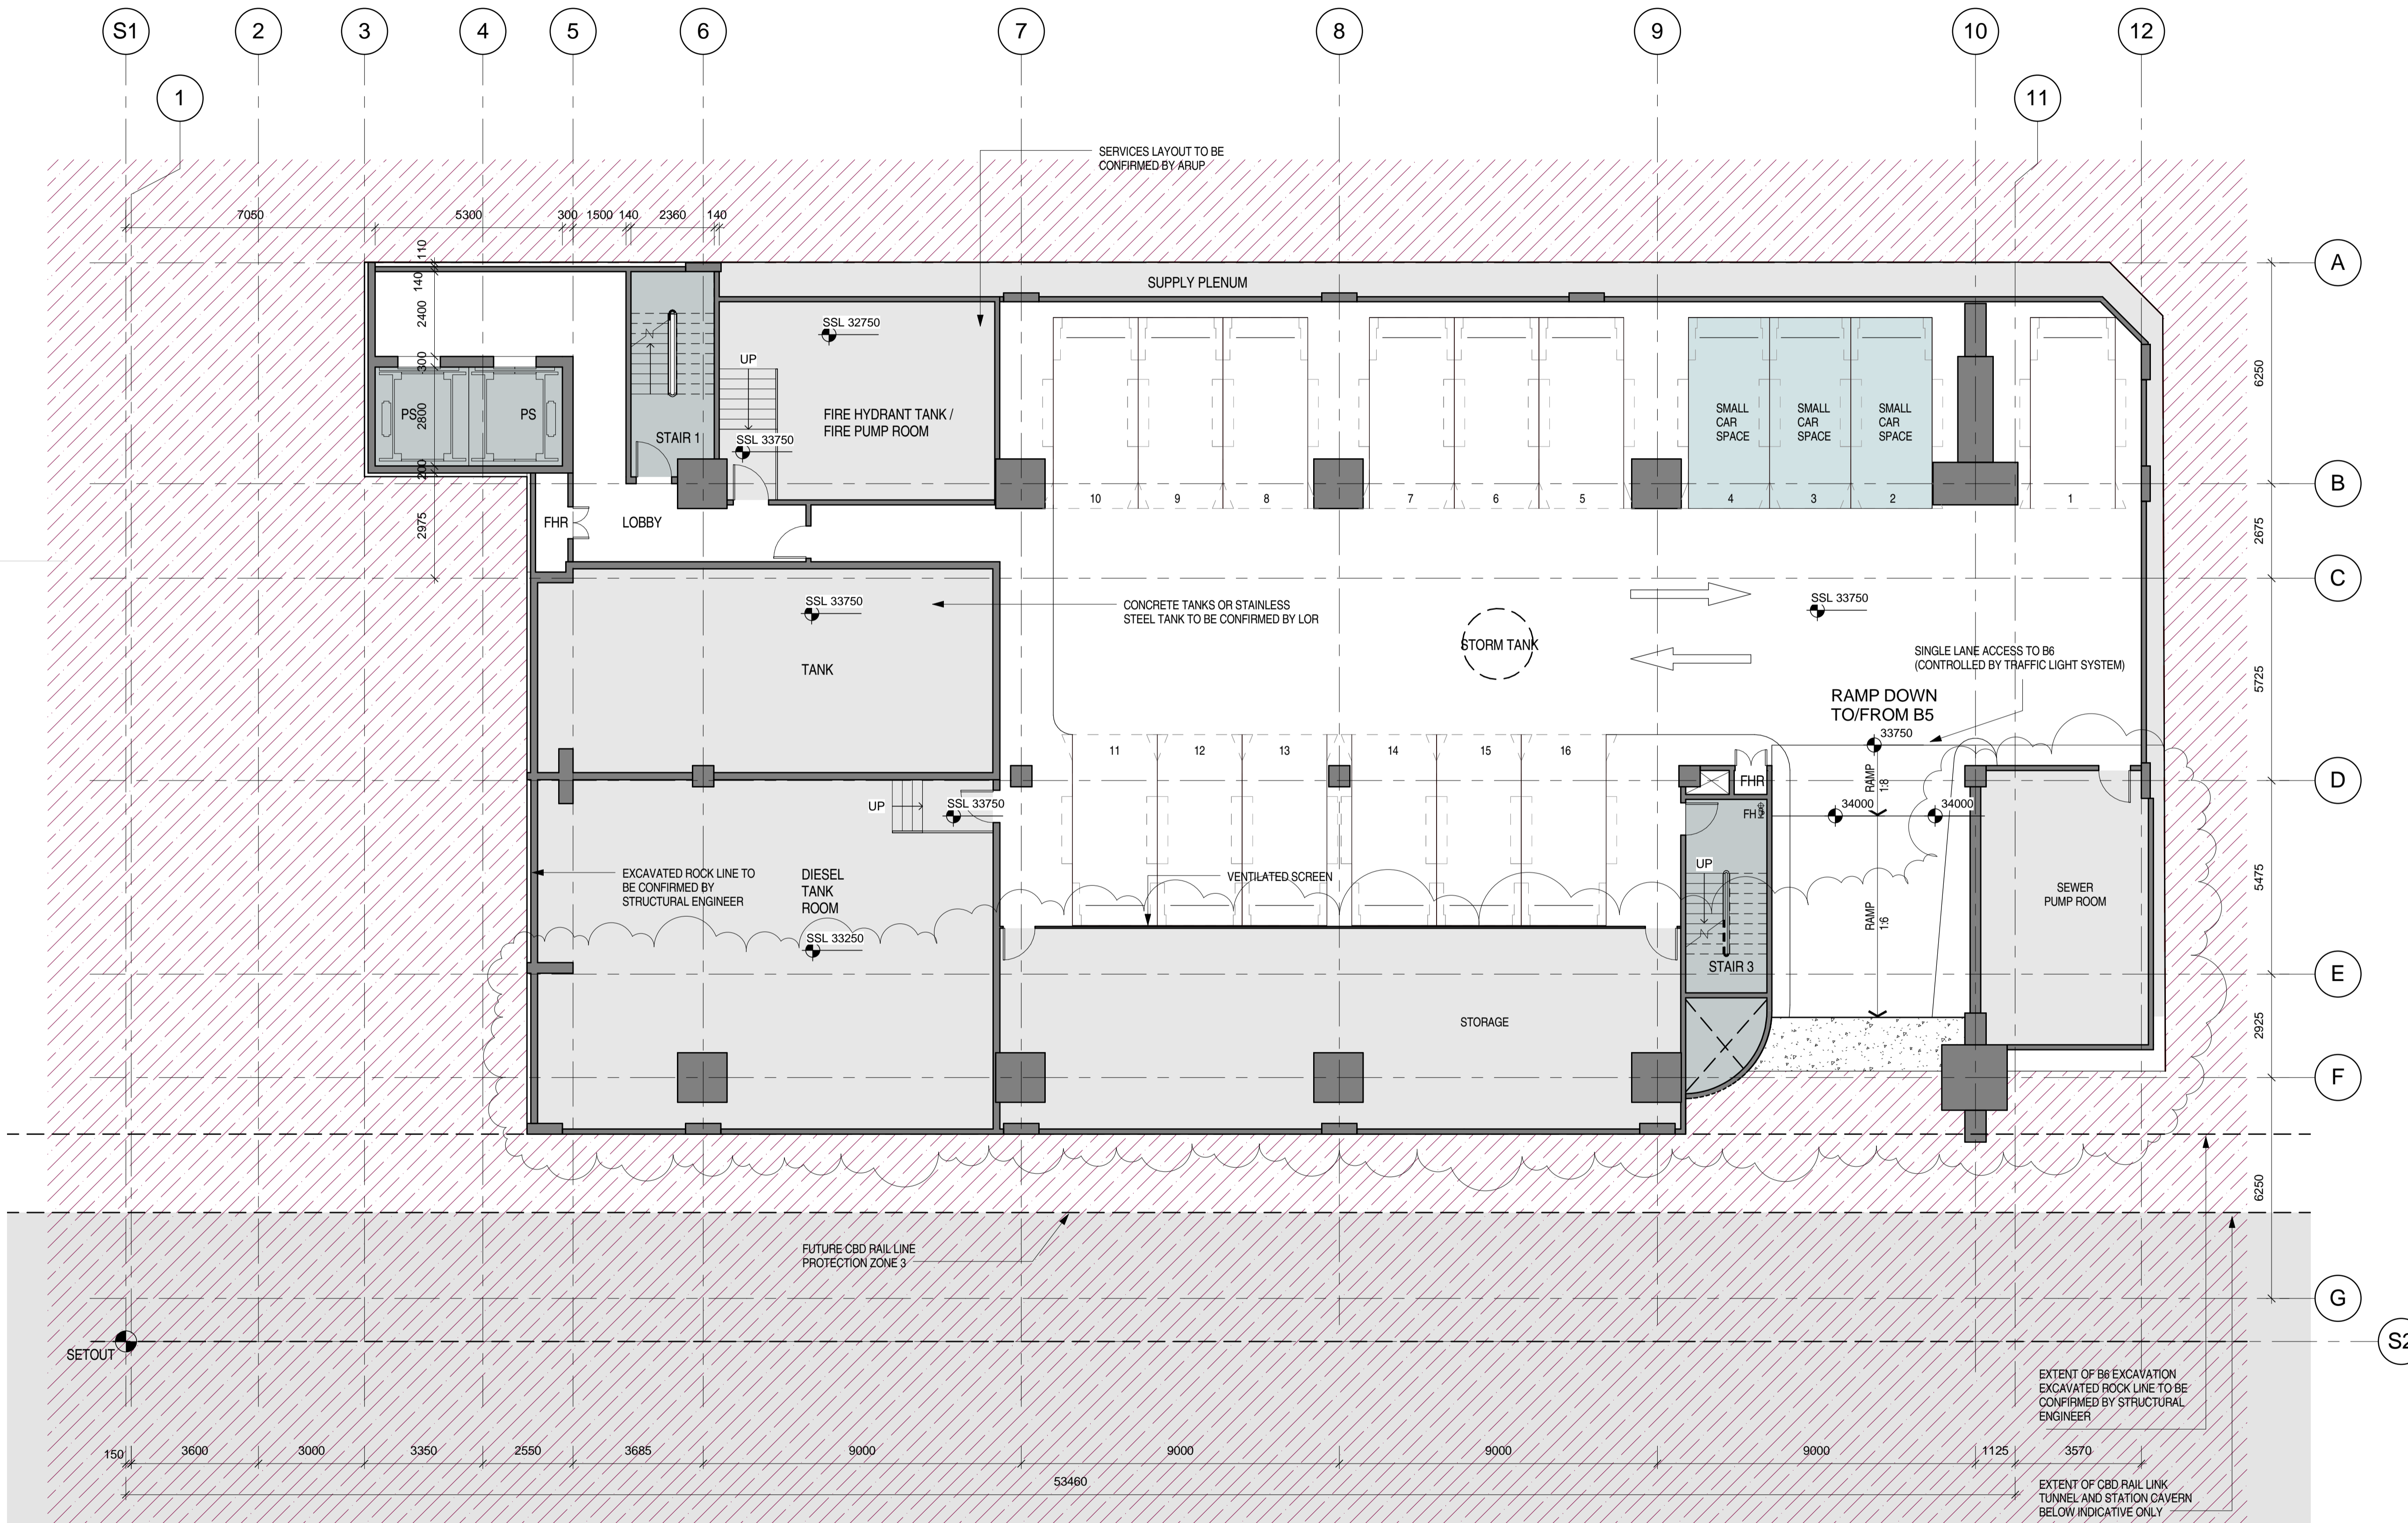

**Parking Schedule - By Level**

Level B6	Car Parking Space	16
Level B5	Car Parking Space	29
	Motorcycle Parking Space	4
Level B4	Car Parking Space	29
	Motorcycle Parking Space	4
Level B3	Car Parking Space	29
	Motorcycle Parking Space	4
Level B2	Accessible Parking Space	2
	Bicycle Park - Cradle Type	25
	Bicycle Park - Slide Type	261
	Car Parking Space	8
	Courier Parking Space	6
	Motorcycle Parking Space	4
Level B1	Bicycle Park - Cradle Type	7
	Bicycle Park - Slide Type	27
Level B2, B1 & Ground	<b>Total:</b>	
	Bicycle Parking Spaces	286 (272min)
	Visitor Bicycle Parking Spaces	72 (54min)

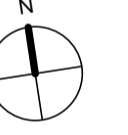

client



**architectus™**

Architectus Sydney  
 Level 3 341 George Street  
 Sydney NSW 2000  
 T (61 2) 8252 8400  
 F (61 2) 8252 8600  
 sydney@architectus.com.au  
 ABN 11 098 489 448

project

100 Mount Street, North Sydney

drawing

Plan - B6 Level

scale 1:200 @ A3, 1:100 @ A1 drawing no.

drawn DA123

checked MC issue

project no 110059 B

**Level B6 Plan**

1 A2100 Scale: 1:100