



Do not scale drawings. Verify all dimensions on site

issue	amendment	date
A	SECTION 75W APPLICATION	12.08.11
B	SECTION 75W AMENDMENT MOD 2	25.10.13

Parking Schedule - By Level	
Level B6	
Car Parking Space	16
Level B5	
Car Parking Space	29
Motorcycle Parking Space	4
Level B4	
Car Parking Space	29
Motorcycle Parking Space	4
Level B3	
Car Parking Space	29
Motorcycle Parking Space	4
Level B2	
Accessible Parking Space	2
Bicycle Park - Cradle Type	25
Bicycle Park - Slide Type	261
Car Parking Space	8
Courier Parking Space	6
Motorcycle Parking Space	4
Level B1	
Bicycle Park - Cradle Type	7
Bicycle Park - Slide Type	27
Level B2, B1 & Ground	
Total:	
Bicycle Parking Spaces	286 (272min)
Visitor Bicycle Parking Spaces	72 (54min)

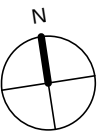

client

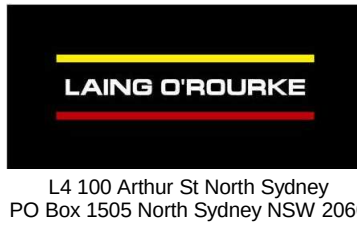

architectus™

Architectus Sydney
Level 3 341 George Street
Sydney NSW 2000
T (61 2) 8252 8400
F (61 2) 8252 8600
sydney@architectus.com.au
ABN 11 098 489 448

Sydney
Melbourne
Auckland
Brisbane
Shanghai

project

100 Mount Street, North Sydney

drawing

Plan - B4 Level

scale 1:200 @ A3, 1:100 @ A1

drawing no.

drawn

DA121

checked


MC

issue

project no

110059

B

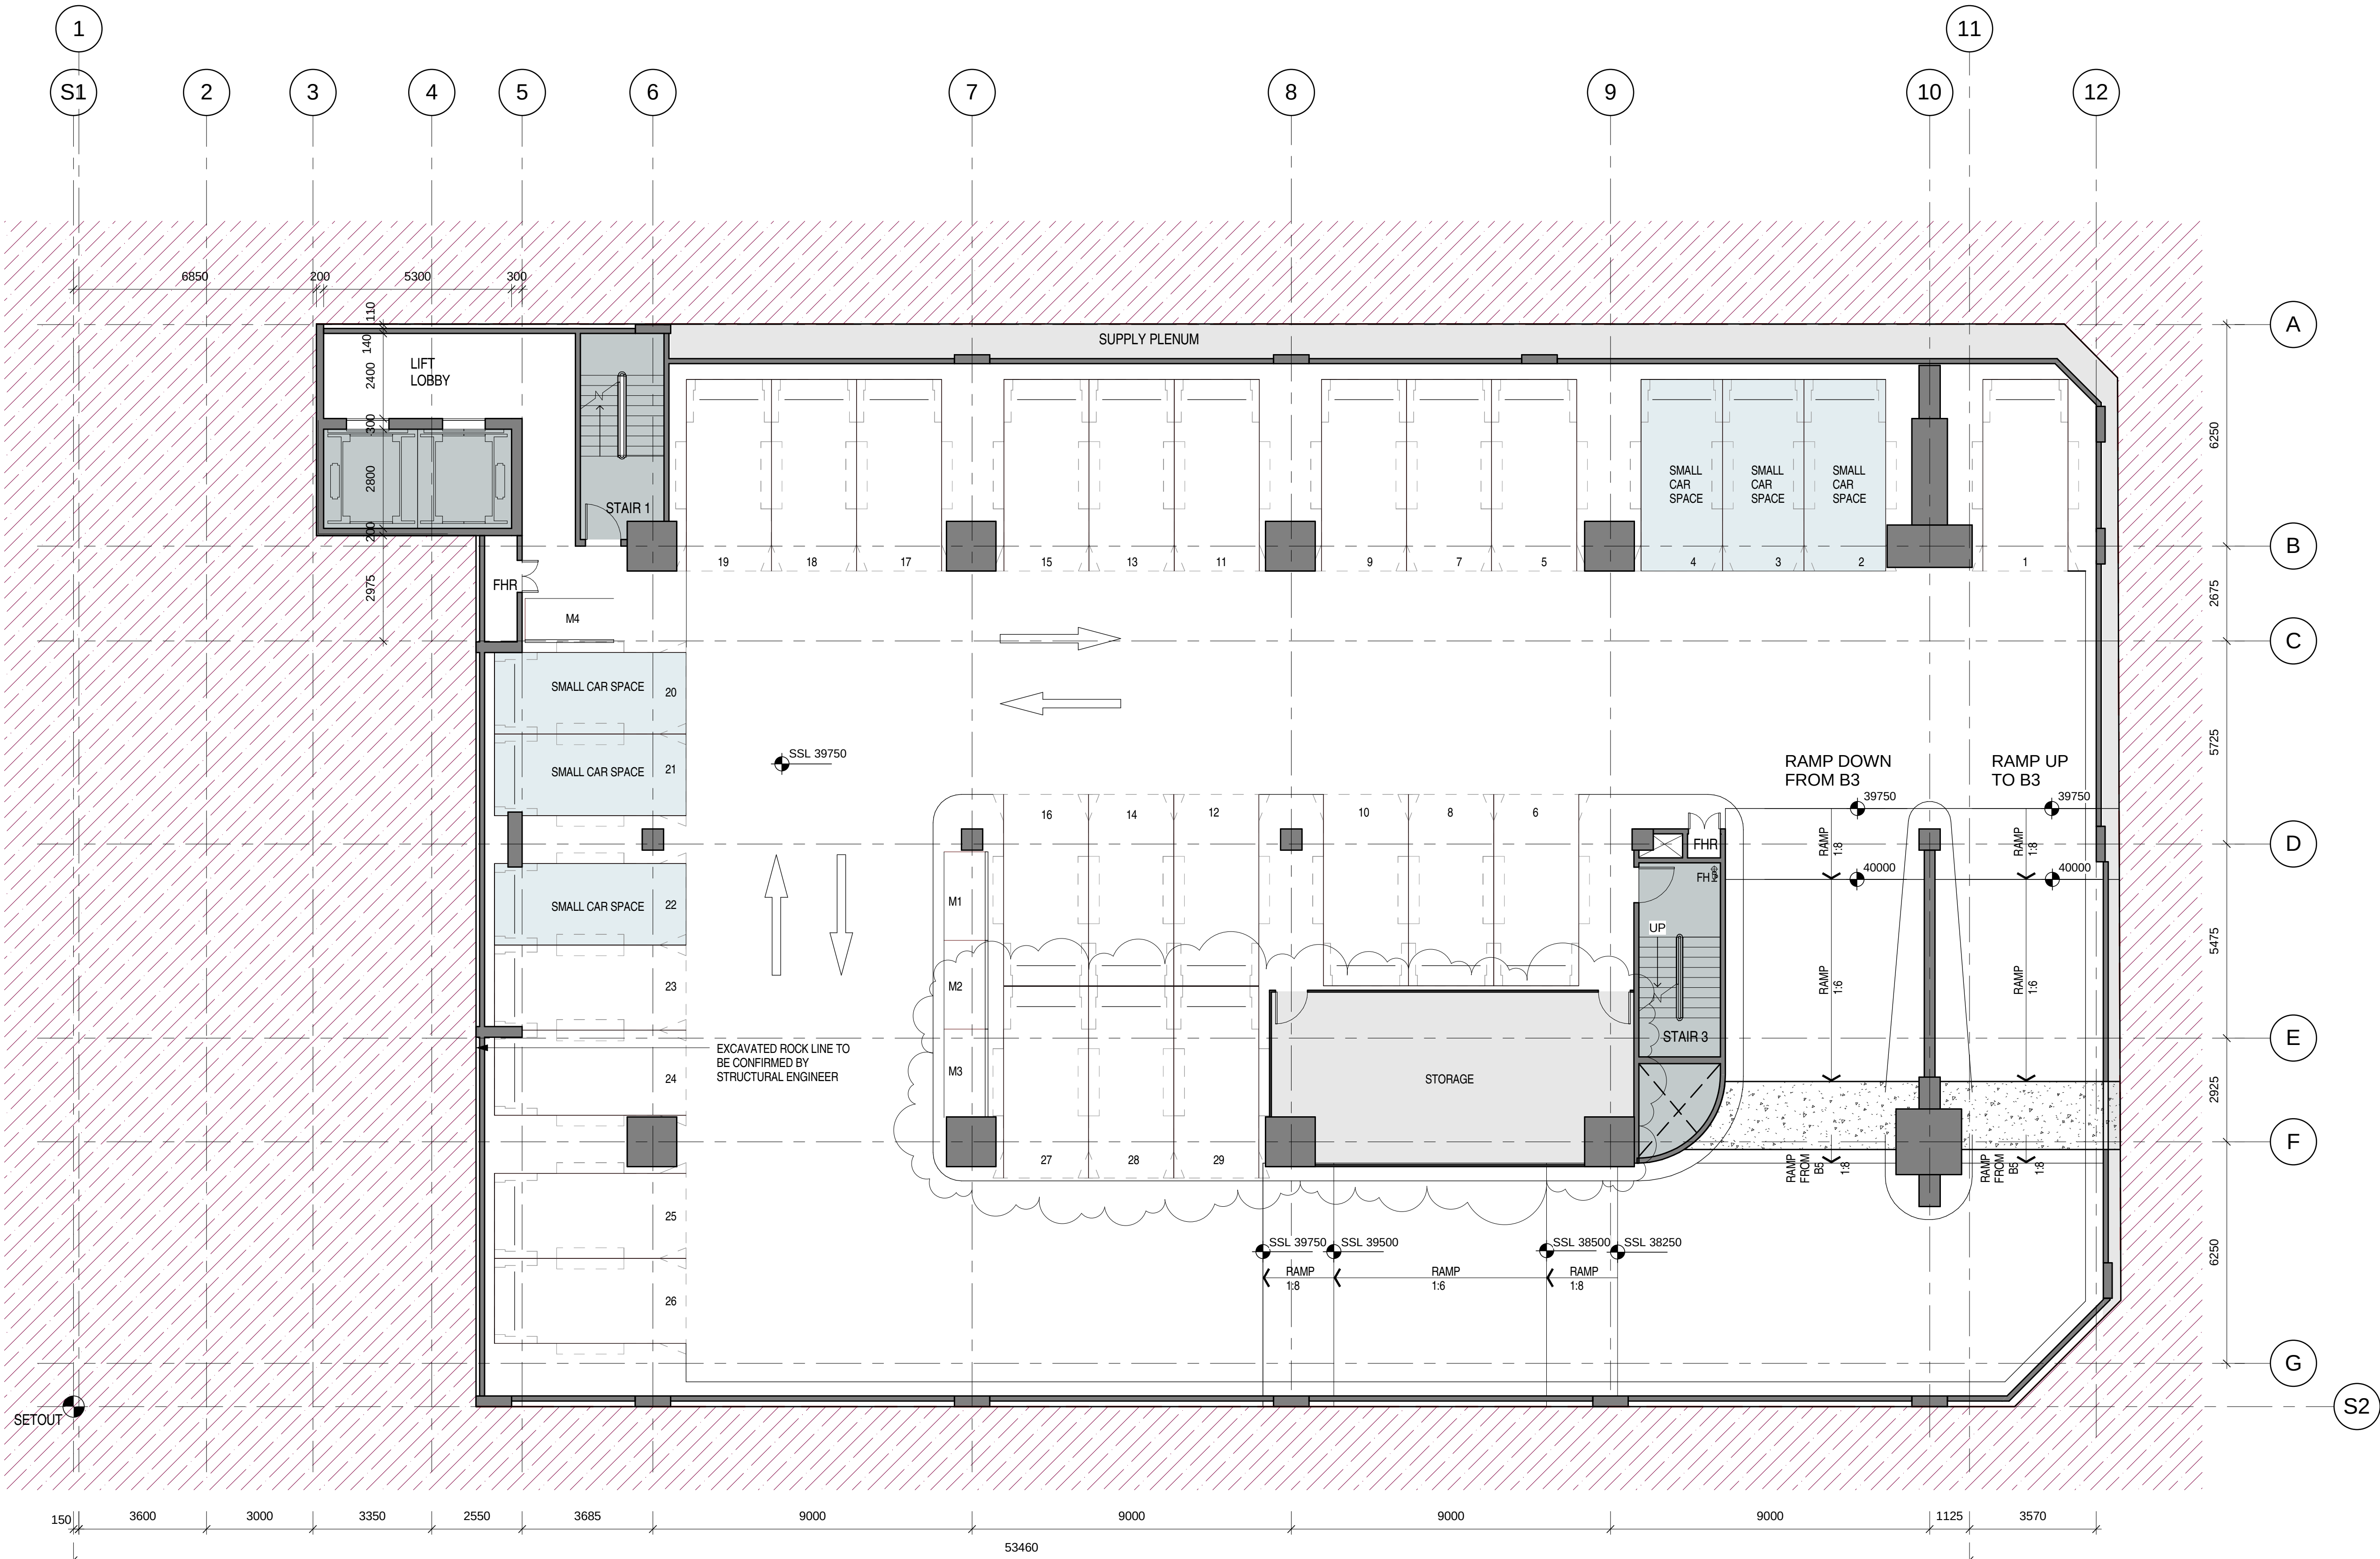

Level B4 Plan

1

A2100

Scale: 1 : 100