


Do not scale drawings. Verify all dimensions on site

issue	amendment	date
A	SECTION 75W APPLICATION	12.08.11
B	SECTION 75W AMENDMENT MOD 2	25.10.13

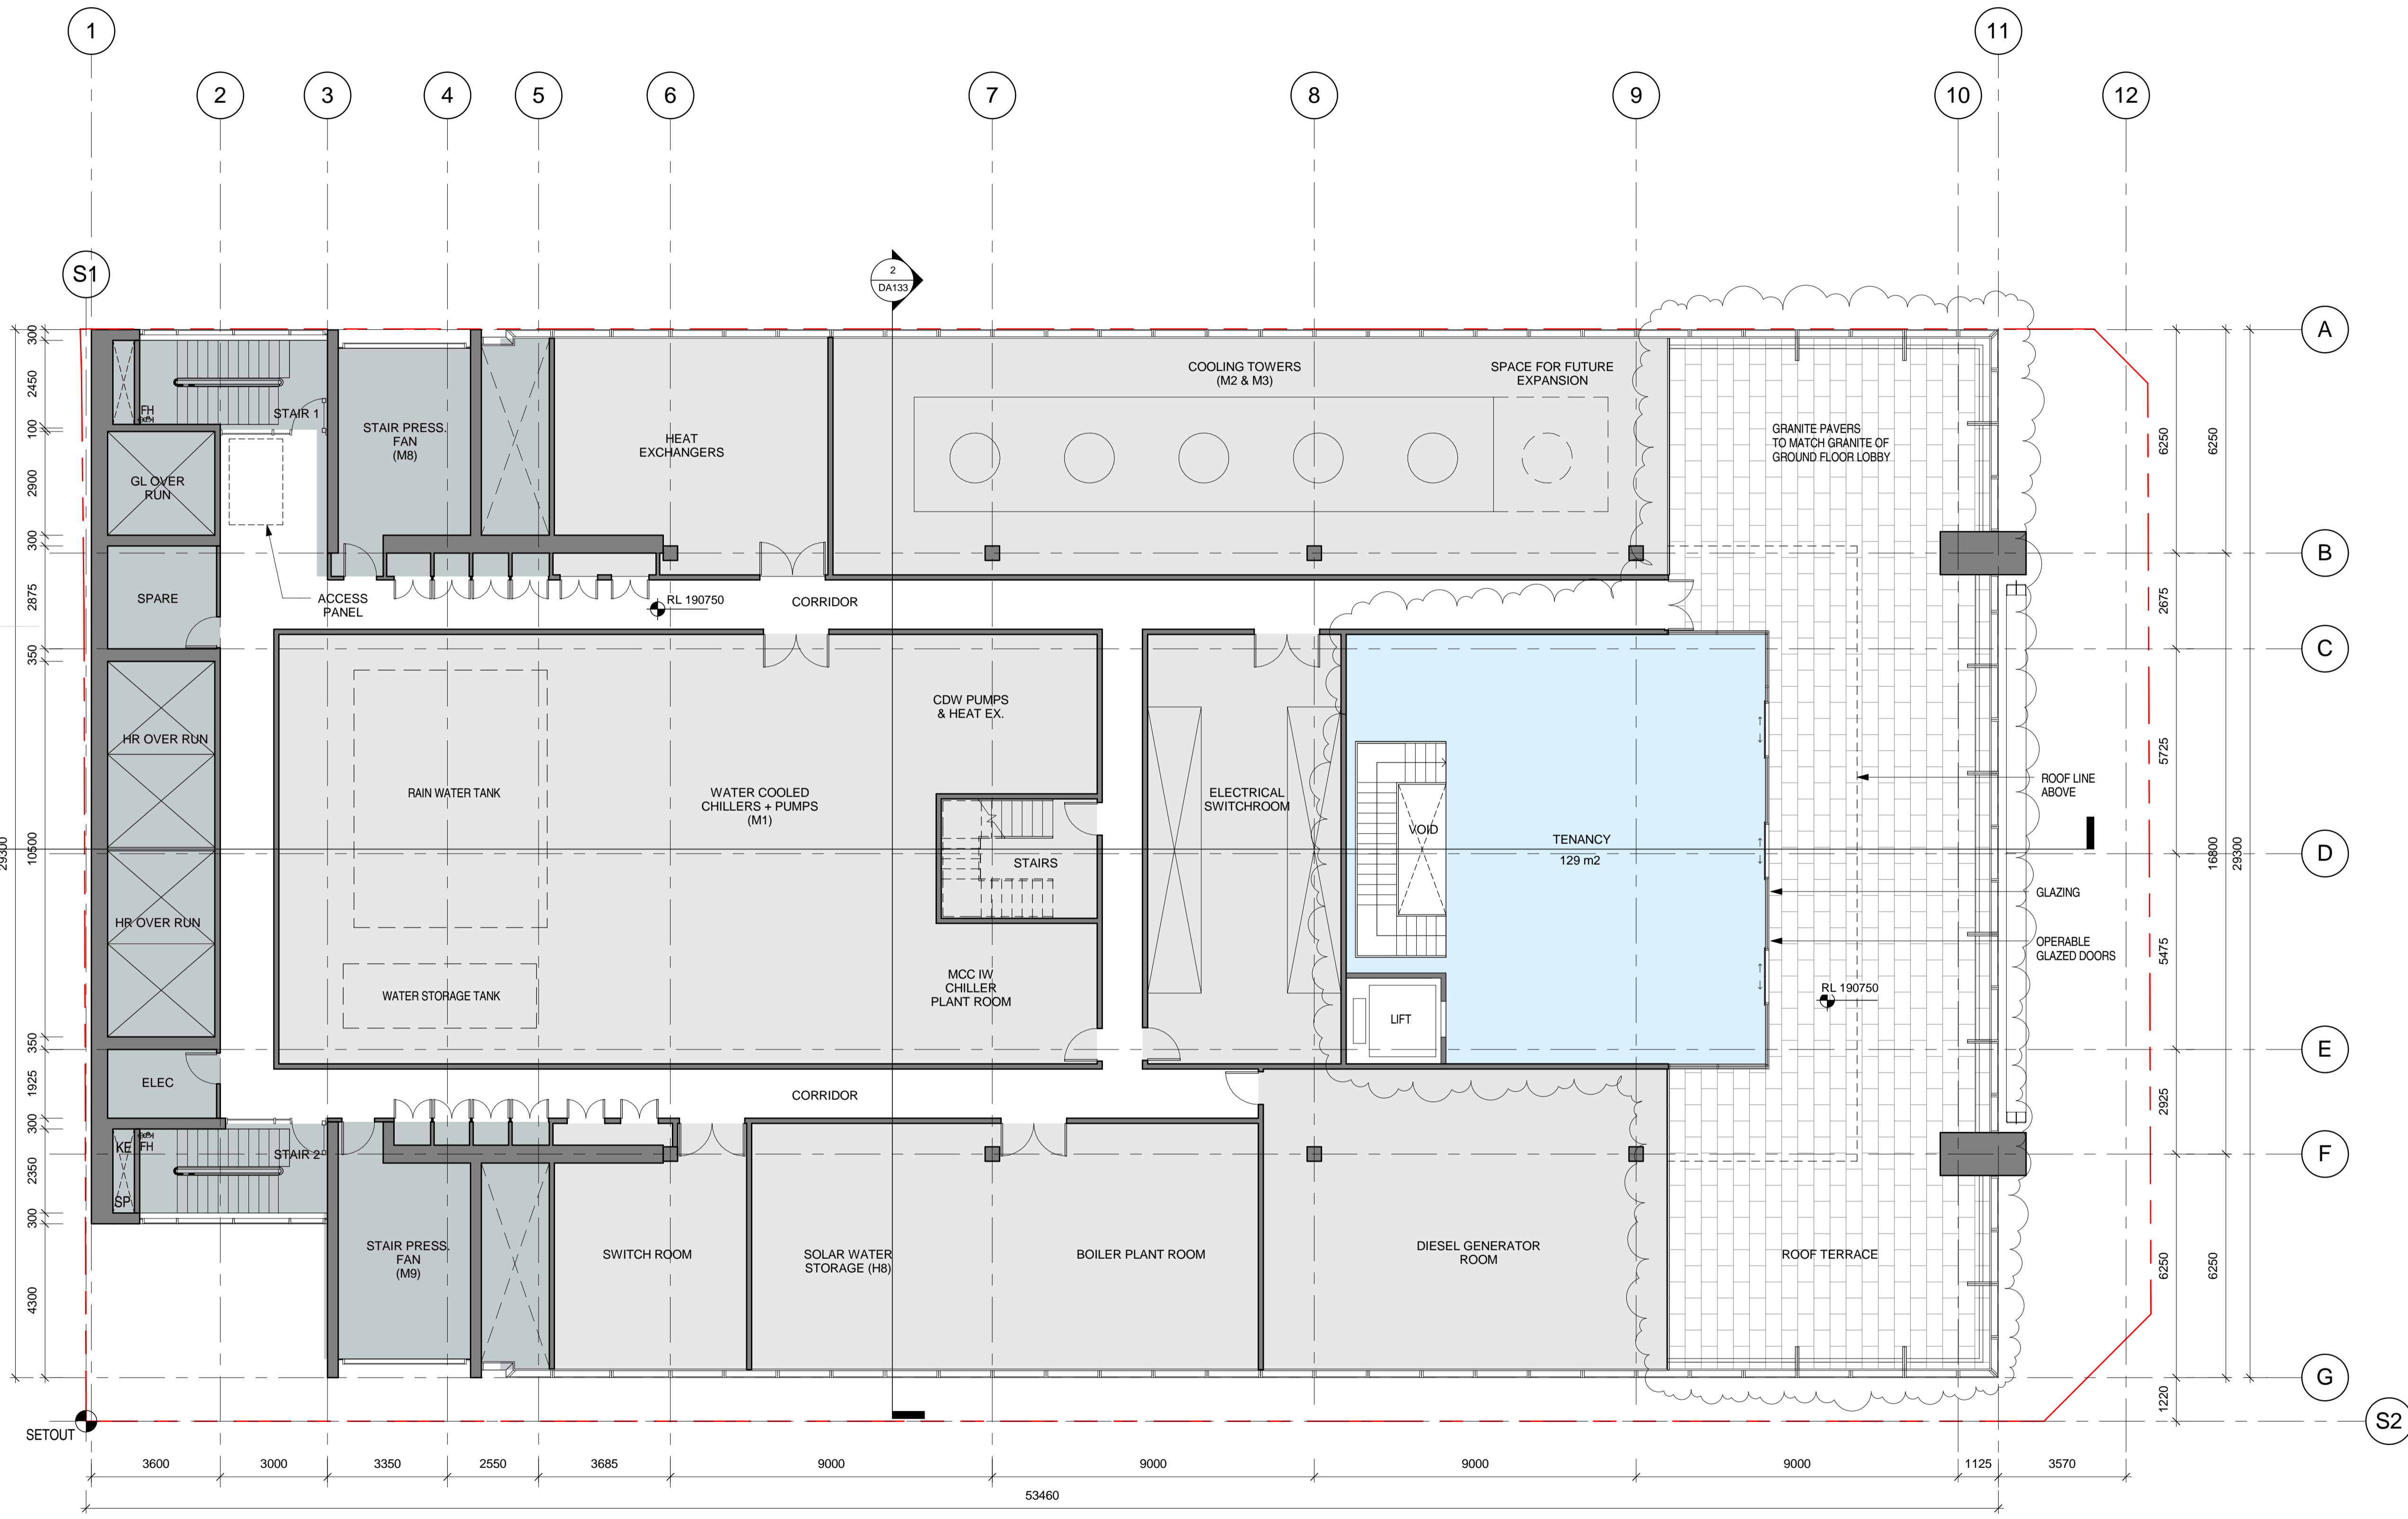

client
LAING O'ROURKE
 L4 100 Arthur St North Sydney
 PO Box 1505 North Sydney NSW 2060

SOM
 Skidmore, Owings & Merrill LLP
 224 South Michigan Avenue, Suite 1000
 Chicago, Illinois 60604

architectus™
 Architectus Sydney
 Level 3 341 George Street
 Sydney NSW 2000
 T (61 2) 8252 8400
 F (61 2) 8252 8600
 sydney@architectus.com.au
 Sydney Melbourne Auckland Brisbane Shanghai
 ABN 11 098 489 448

project
 100 Mount Street, North Sydney

drawing
 Plant Level Plan

scale
 1:200 @ A3, 1:100 @ A1
 drawing no.
DA128
 drawn
 checked
 MC
 issue
 project no.
 110059
B

1 Plant Level
 ARSK-019 Scale: 1:100