


Do not scale drawings. Verify all dimensions on site

issue	amendment	date
A	SECTION 75W APPLICATION	12.08.11
B	SECTION 75W APPLICATION MOD 2	25.10.13
C	SECTION 75W AMENDMENT MOD 4	16.12.15

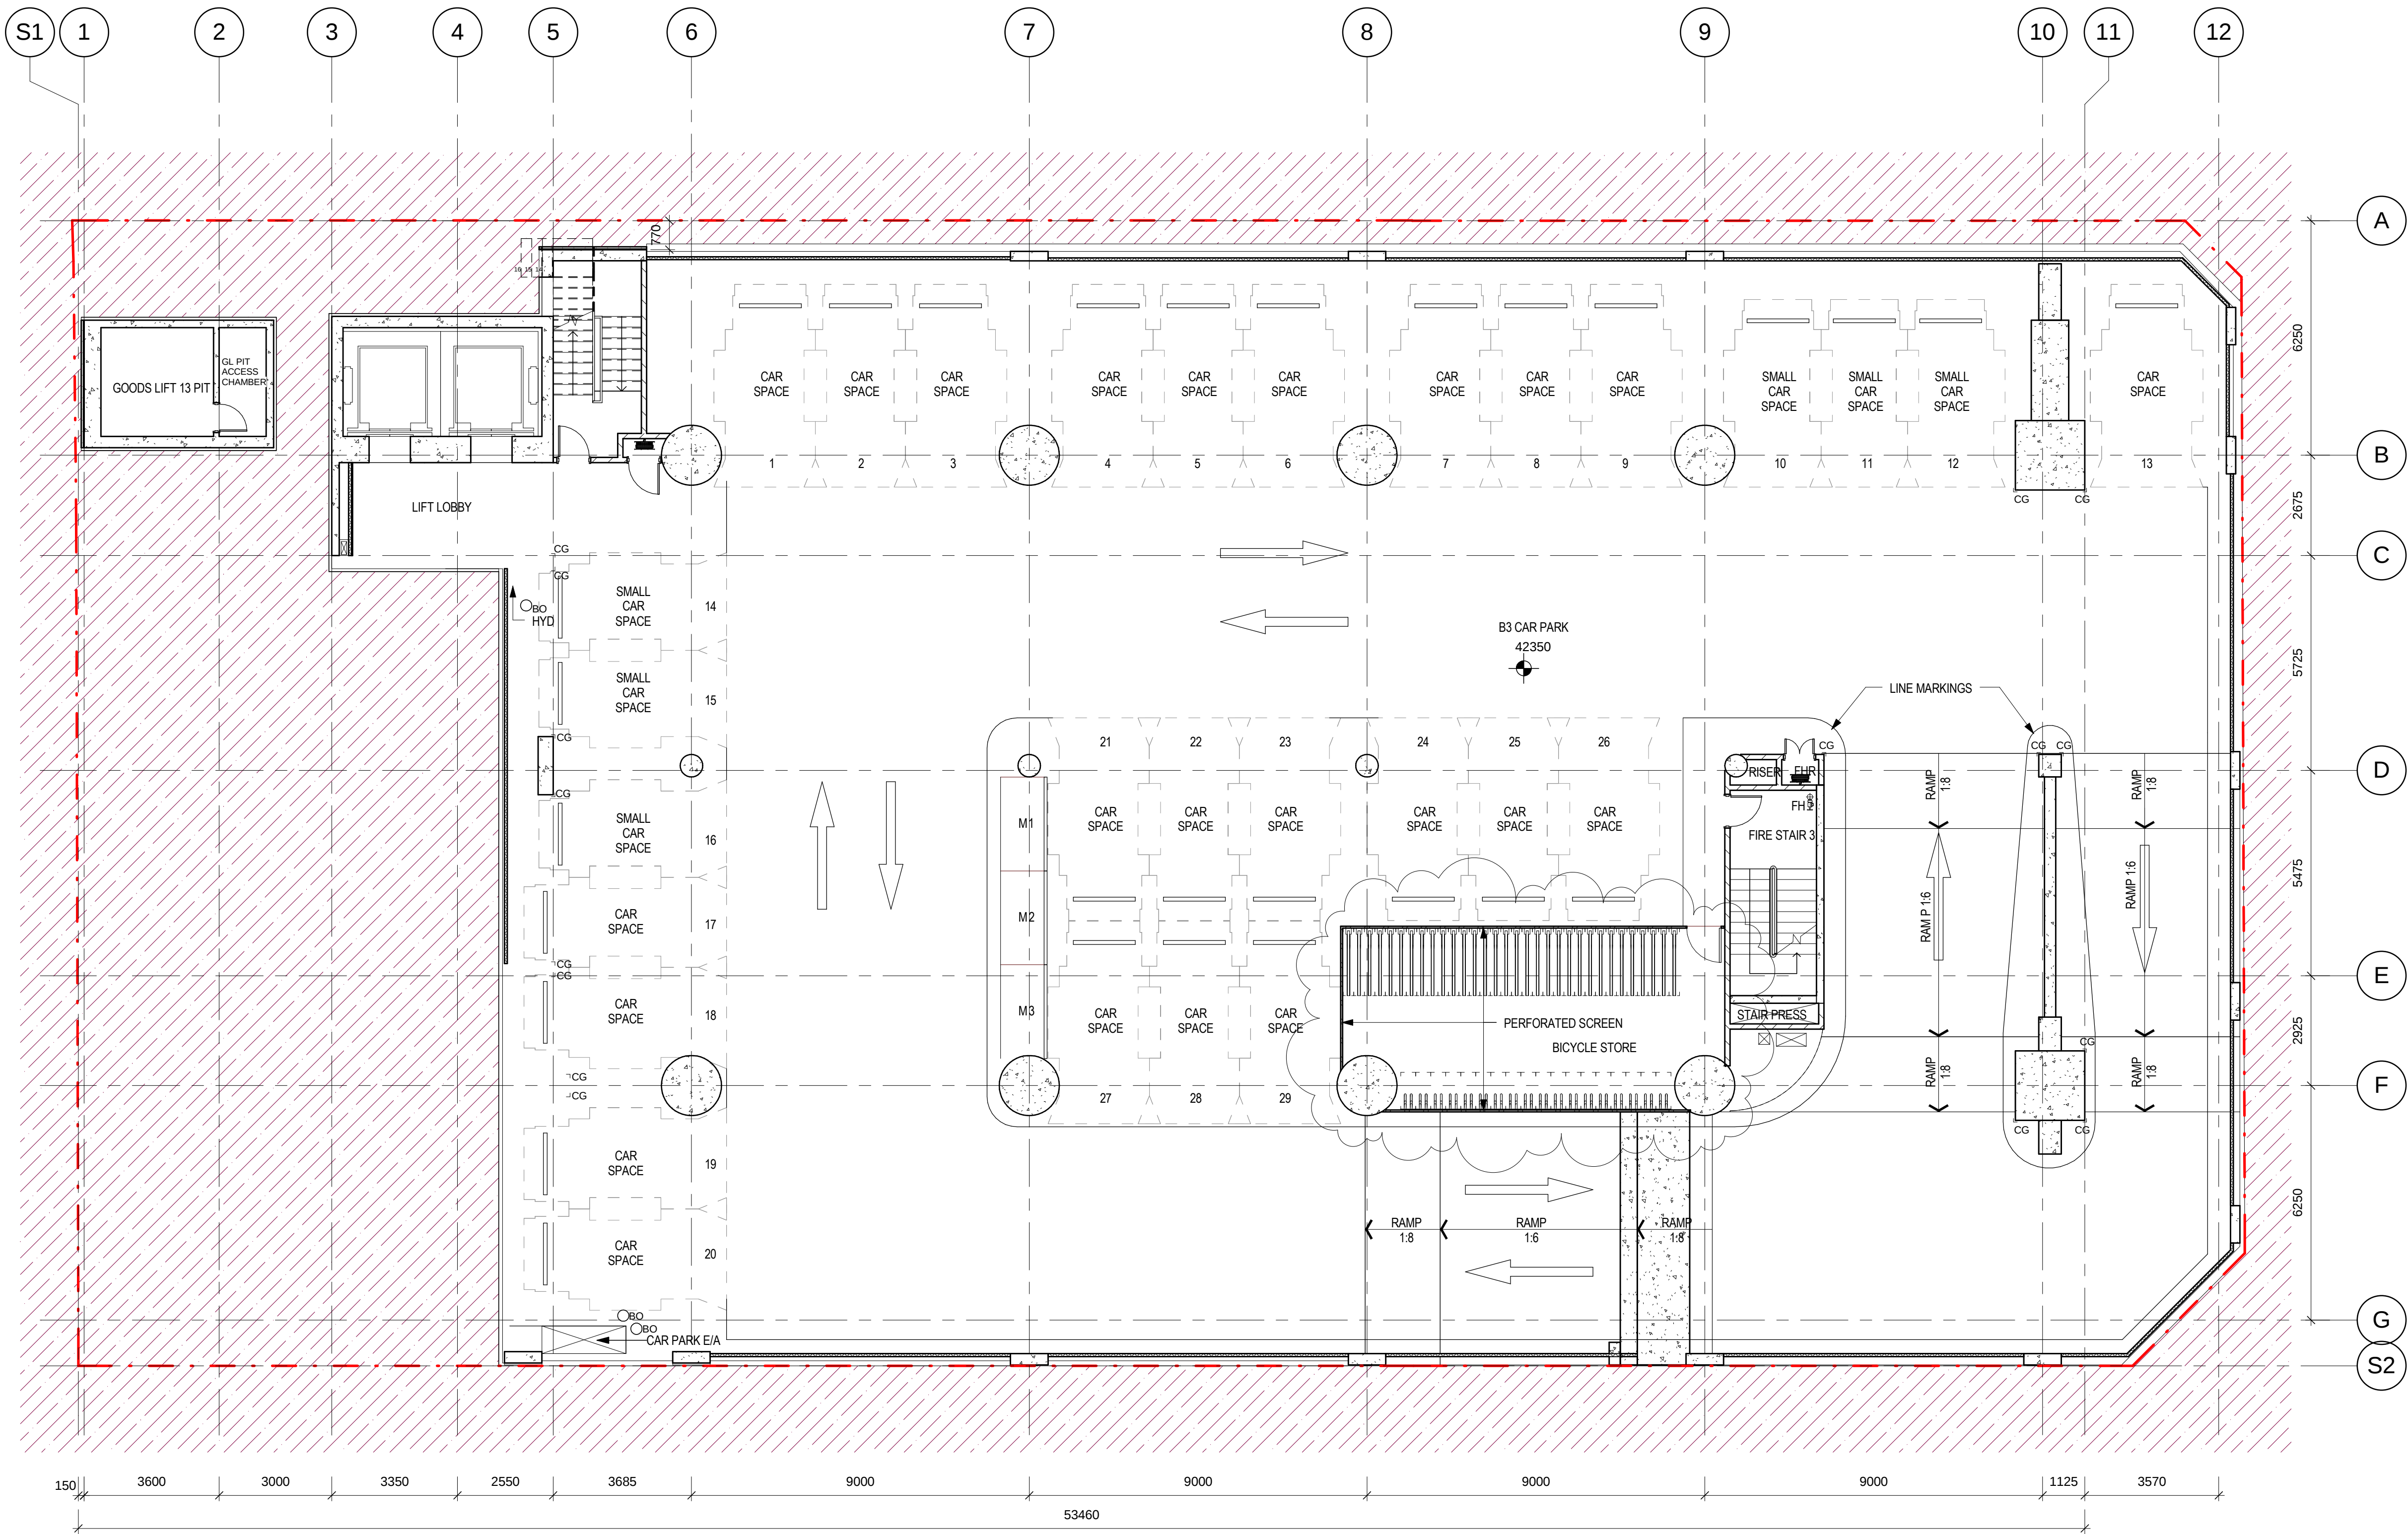

1 Level B3 Plan
SCALE: 1 : 100

client

LAING O'DOURKE
L4 100 Arthur St North Sydney
PO Box 1505 North Sydney NSW 2060

SOM
Skidmore, Owings & Merrill LLP
224 South Michigan Avenue, Suite 1000
Chicago, Illinois 60604

architectus™

Architectus Sydney
Level 3 341 George Street
Sydney NSW 2000
T (61 2) 8262 8400
F (61 2) 8252 8600
sydney@architectus.com.au
ABN 11 098 489 448

Sydney
Melbourne
Auckland
Brisbane
Shanghai

project

100 Mount Street, North Sydney

drawing	Plan - B3 Level
scale	1:200 @ A3, 1:100 @ A1
drawn	SZ / NH
checked	MC
project no	110059
drawing no.	DA120
issue	C