


Do not scale drawings. Verify all dimensions on site

issue	amendment	date
A	SECTION 75W APPLICATION	12.08.11
B	SECTION 75W AMENDMENT MOD2	25.10.13
C	SECTION 75W AMENDMENT MOD4	16.12.15

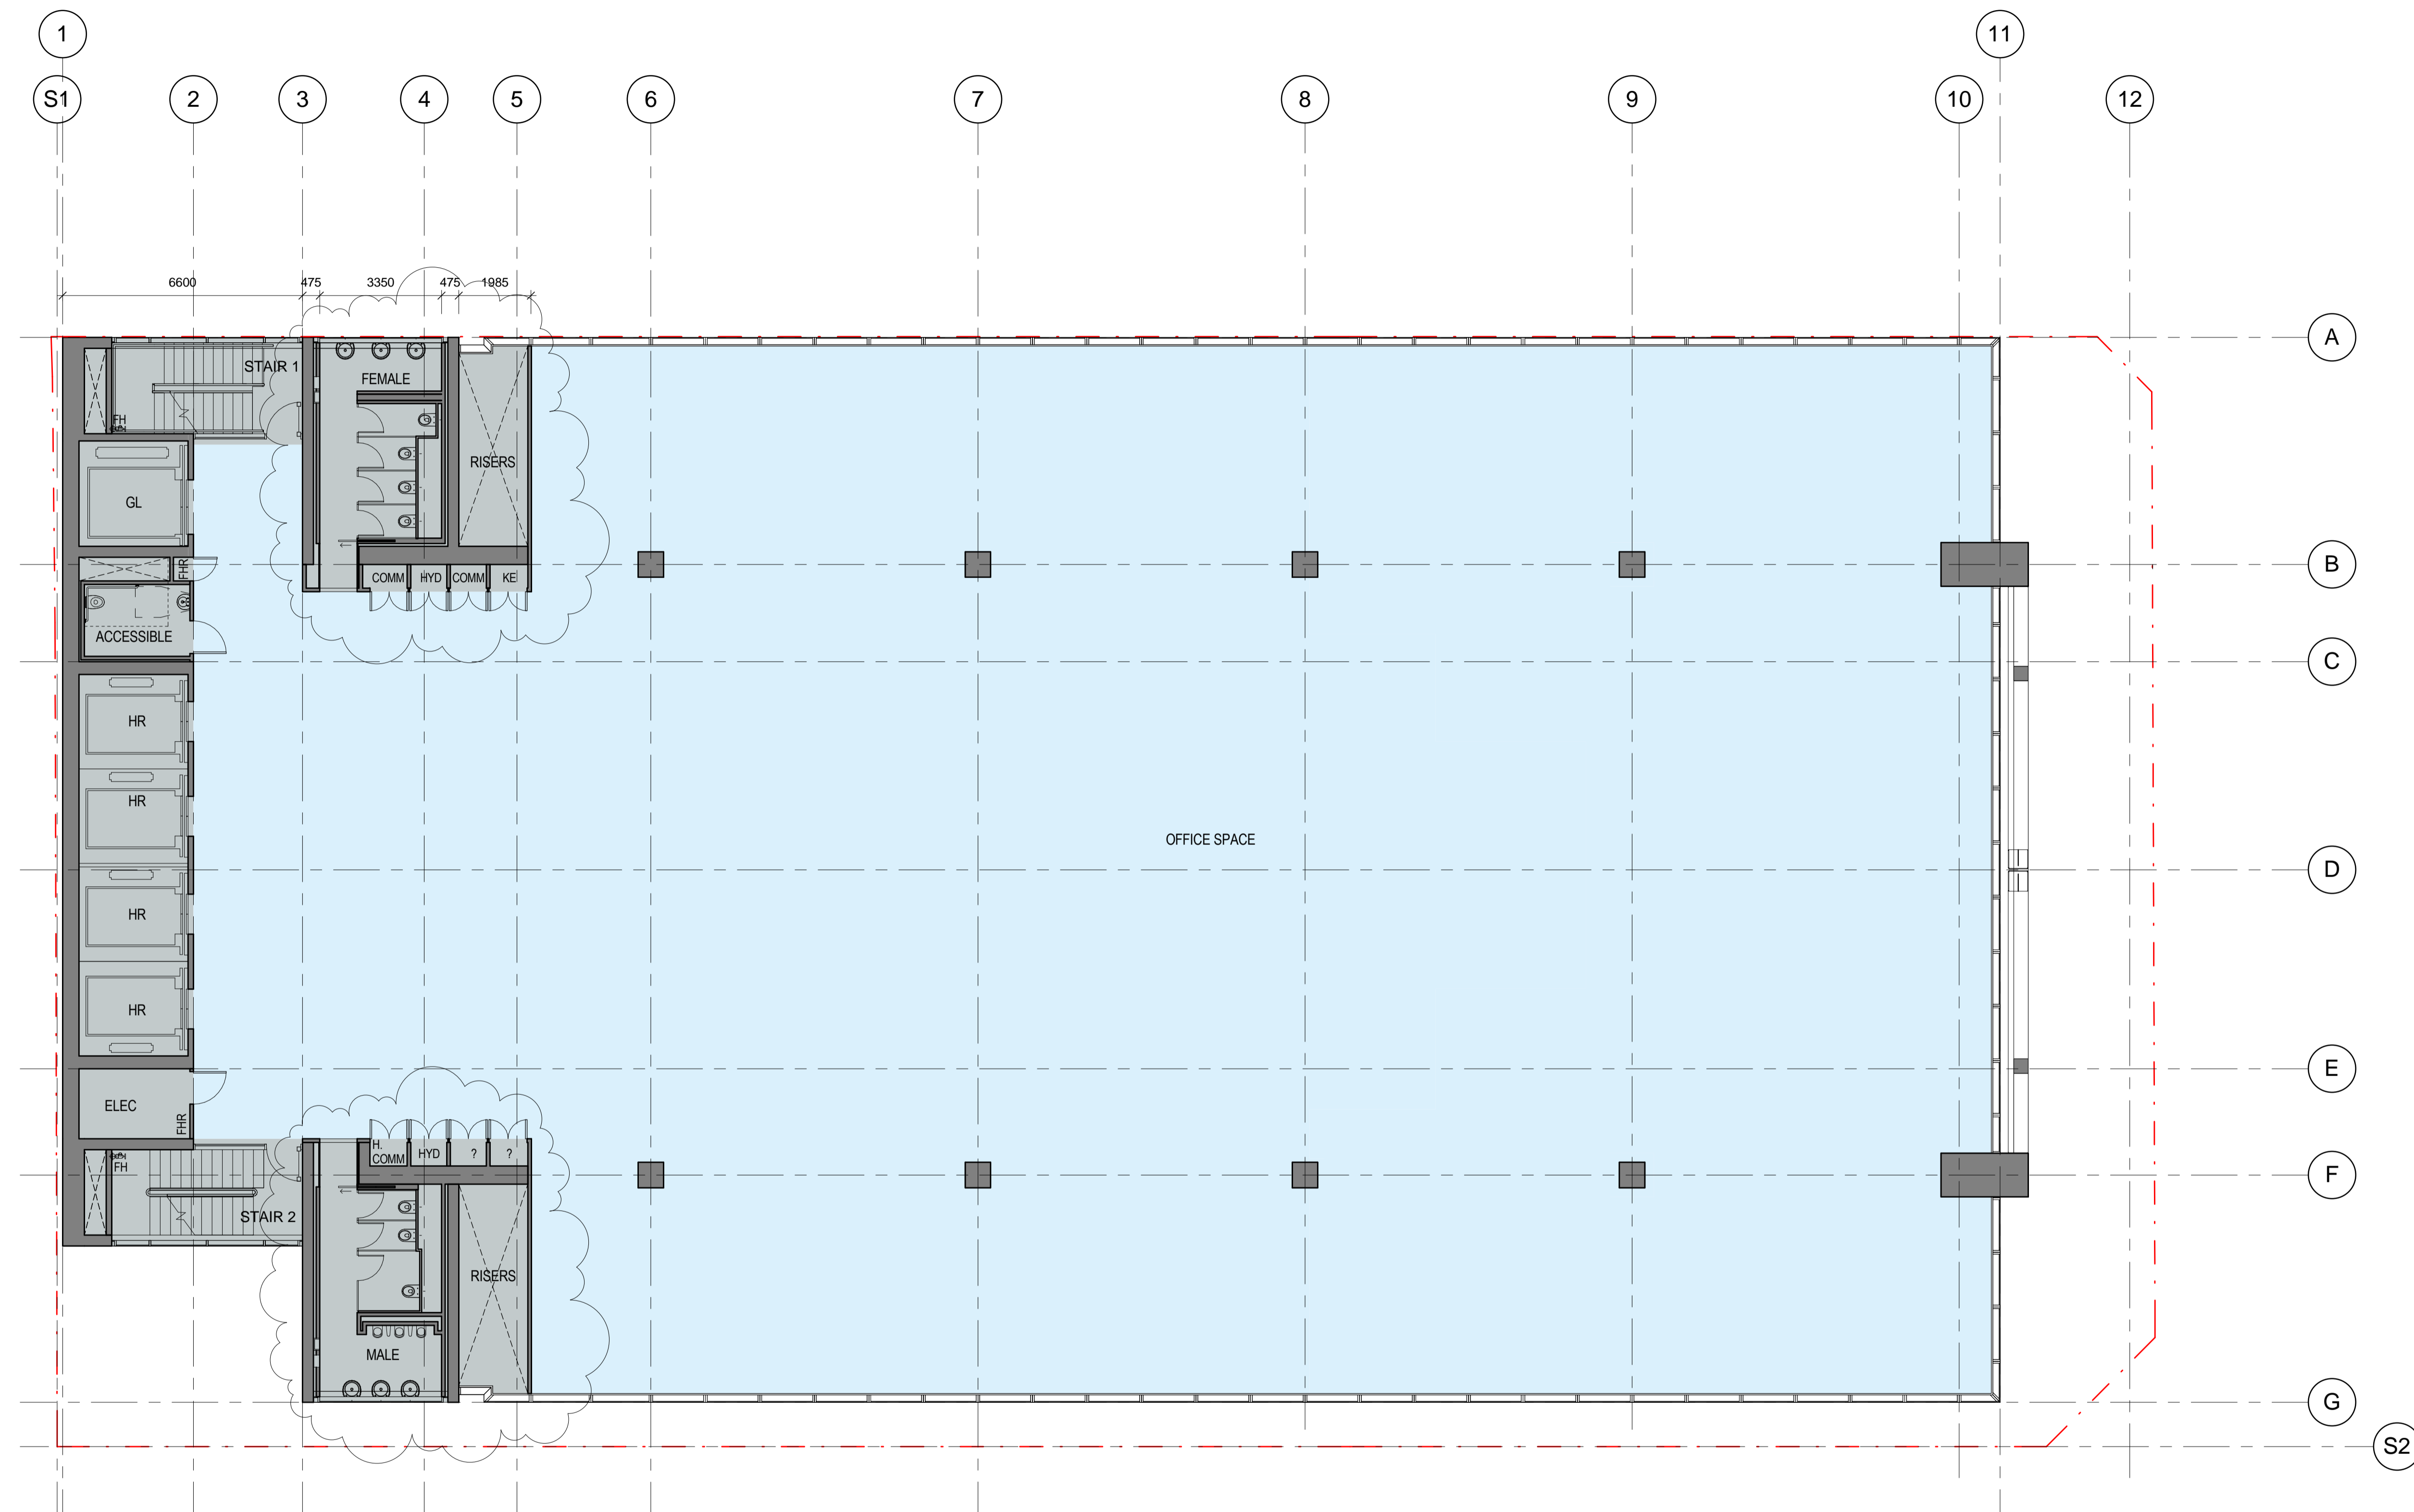

client
LAING O'ROURKE
 L4 100 Arthur St North Sydney
 PO Box 1505 North Sydney NSW 2060

SOM
 Skidmore, Owings & Merrill LLP
 224 South Michigan Avenue, Suite 1000
 Chicago, Illinois 60604

architectus™
 Architectus Sydney
 Level 3 341 George Street
 Sydney NSW 2000
 T (61 2) 8292 8400
 F (61 2) 8252 8600
 sydney@architectus.com.au
 ABN 11 098 489 448

project
 100 Mount Street, North Sydney

drawing
 Plan - Typical High Rise Level

scale
 1:200 @ A3, 1:100 @ A1
 drawing no.
DA127
 drawn
 SZ
 checked
 MC
 issue
 project no
 110059
C

1 DA127_Typ. High Rise Level
 1 : 100