


Do not scale drawings. Verify all dimensions on site

issue	amendment	date
A	SECTION 75W AMENDMENT MOD 4	16.12.15

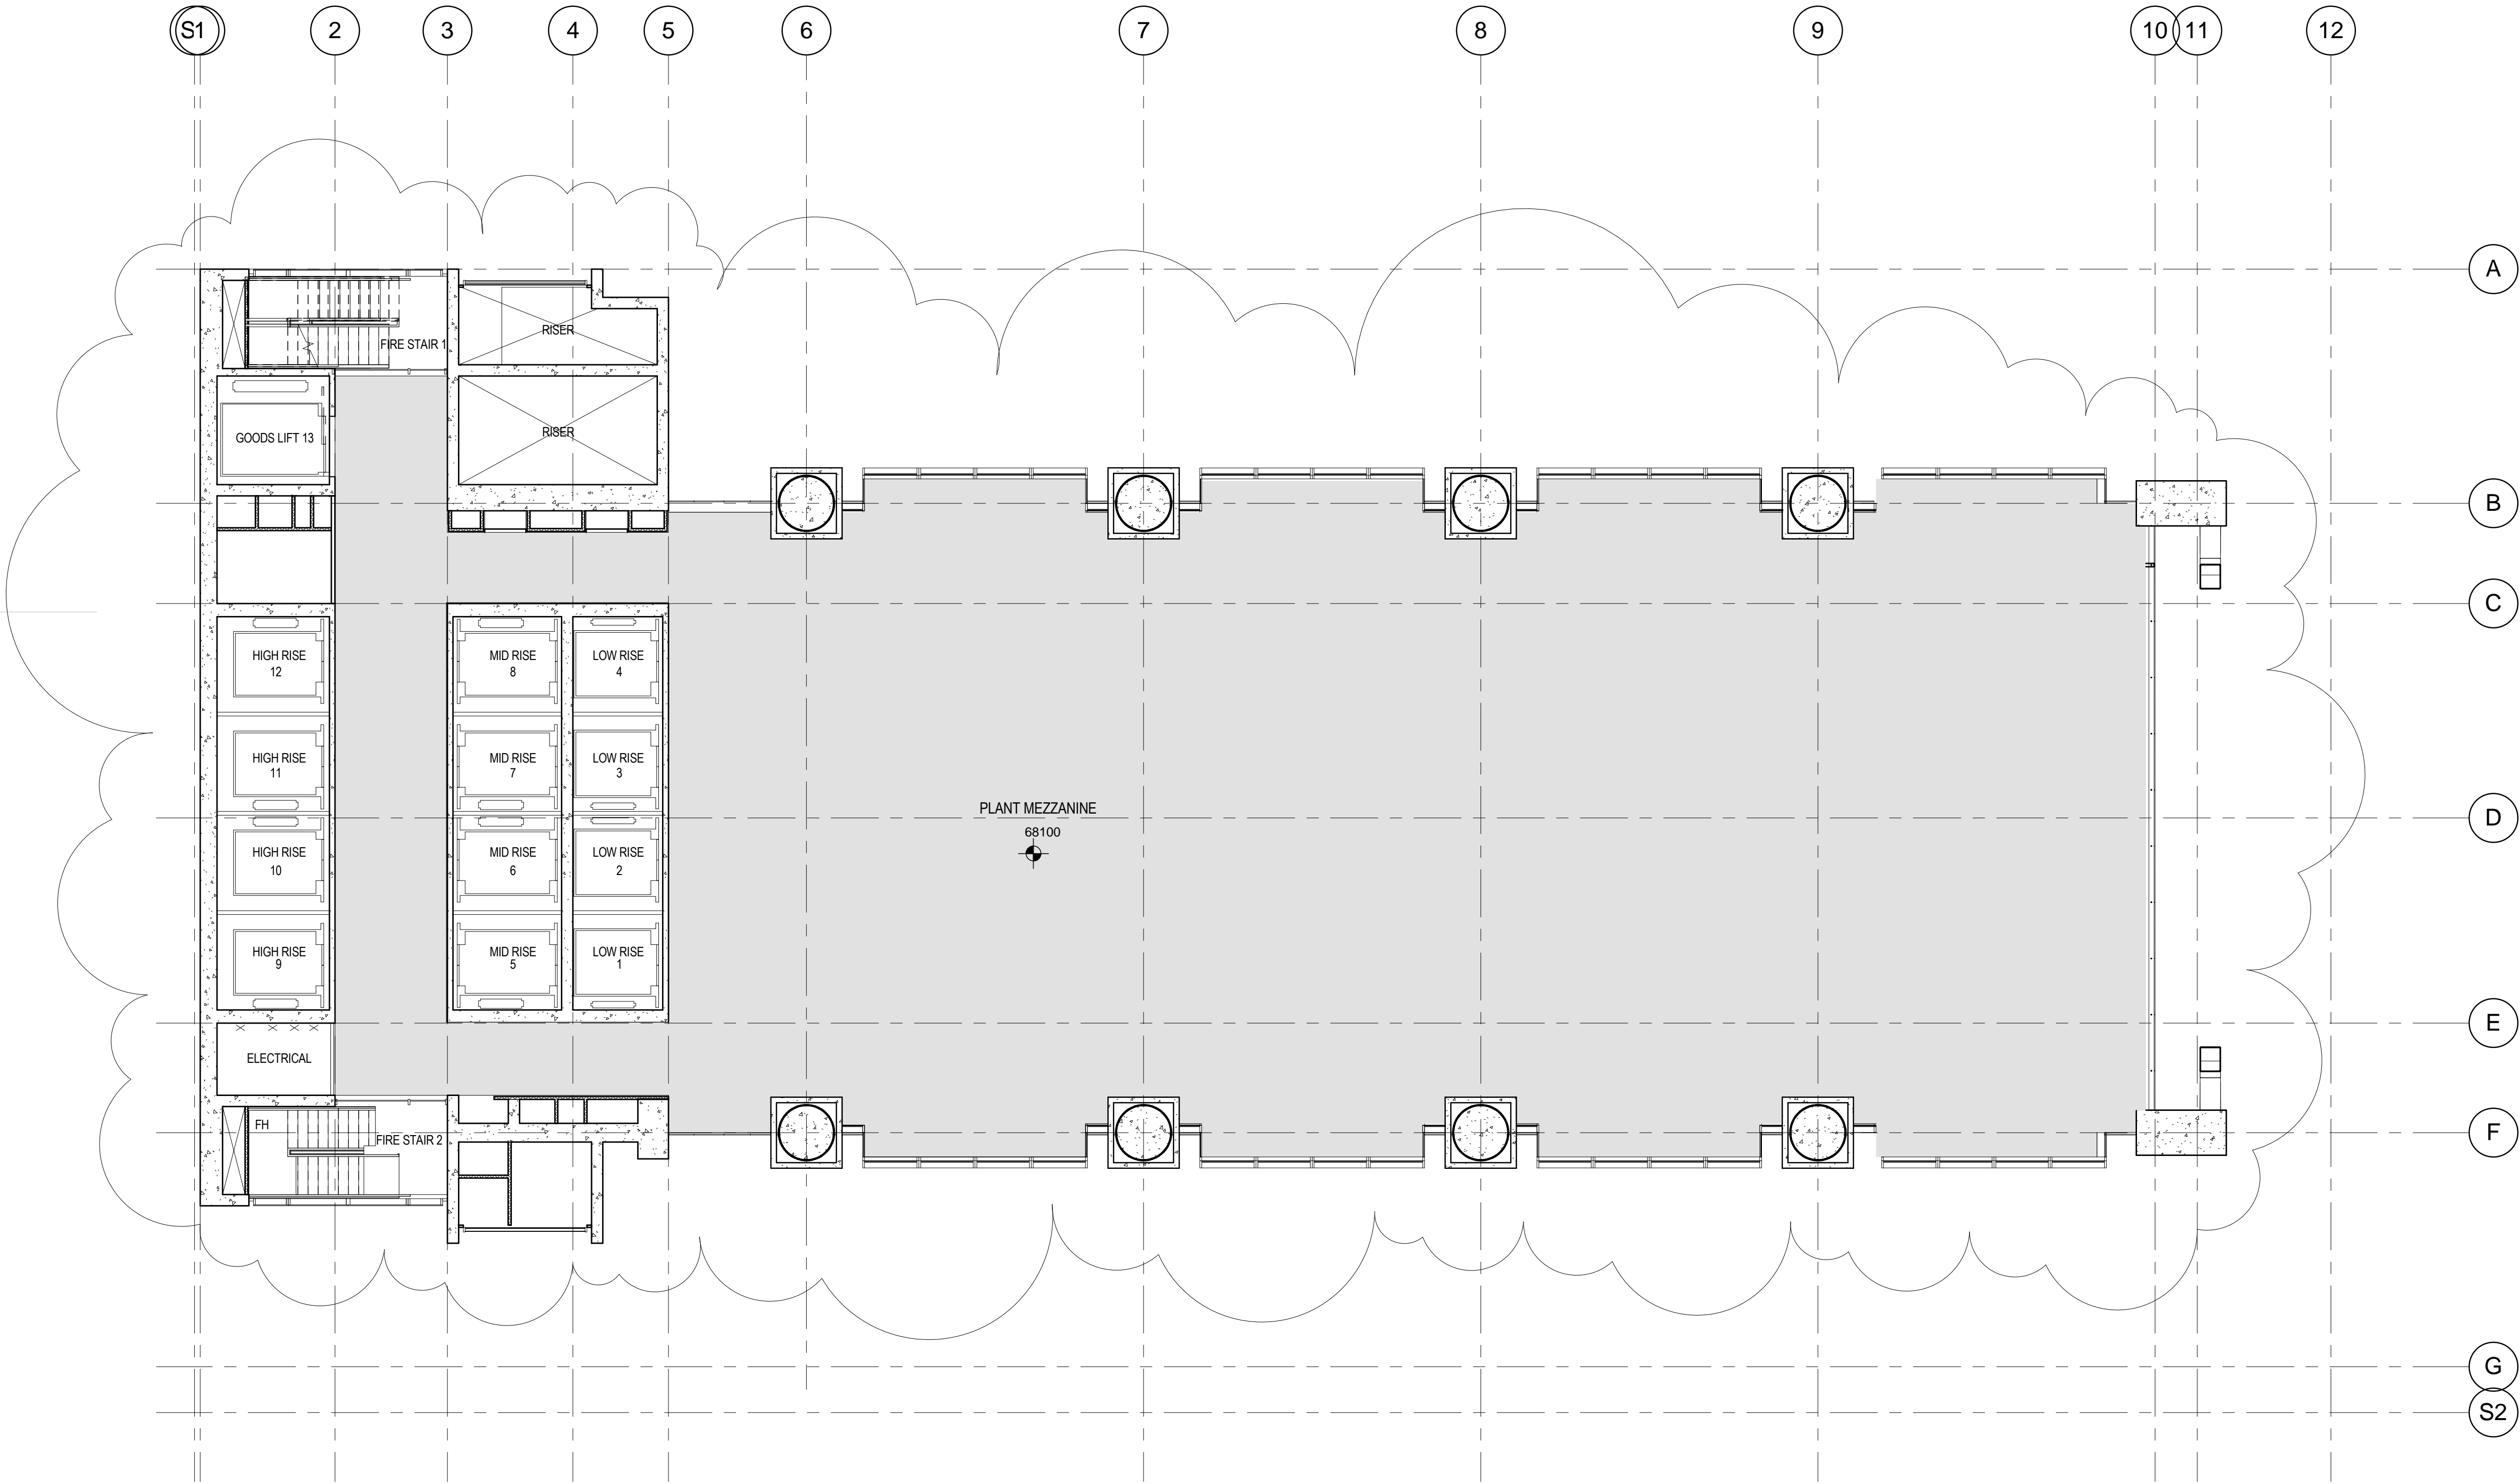

1 Level 1 Mezzanine
SCALE: 1 : 100



client
LAING O'ROURKE
L4 100 Arthur St North Sydney
PO Box 1505 North Sydney NSW 2060

SOM
Skidmore, Owings & Merrill LLP
224 South Michigan Avenue, Suite 1000
Chicago, Illinois 60604

architectus™
Architectus Sydney
Level 3 341 George Street
Sydney NSW 2000
T (61 2) 8252 8400
F (61 2) 8252 8600
sydney@architectus.com.au
ABN 11 098 489 448
Sydney
Melbourne
Auckland
Brisbane
Shanghai

project
100 Mount Street, North Sydney

drawing
Level 1 Mezzanine - Plant

scale	1:200 @ A3, 1:100 @ A1	drawing no.	DA124-2
drawn	SZ / RIC	issue	A
checked	MC		
project no	110059		