



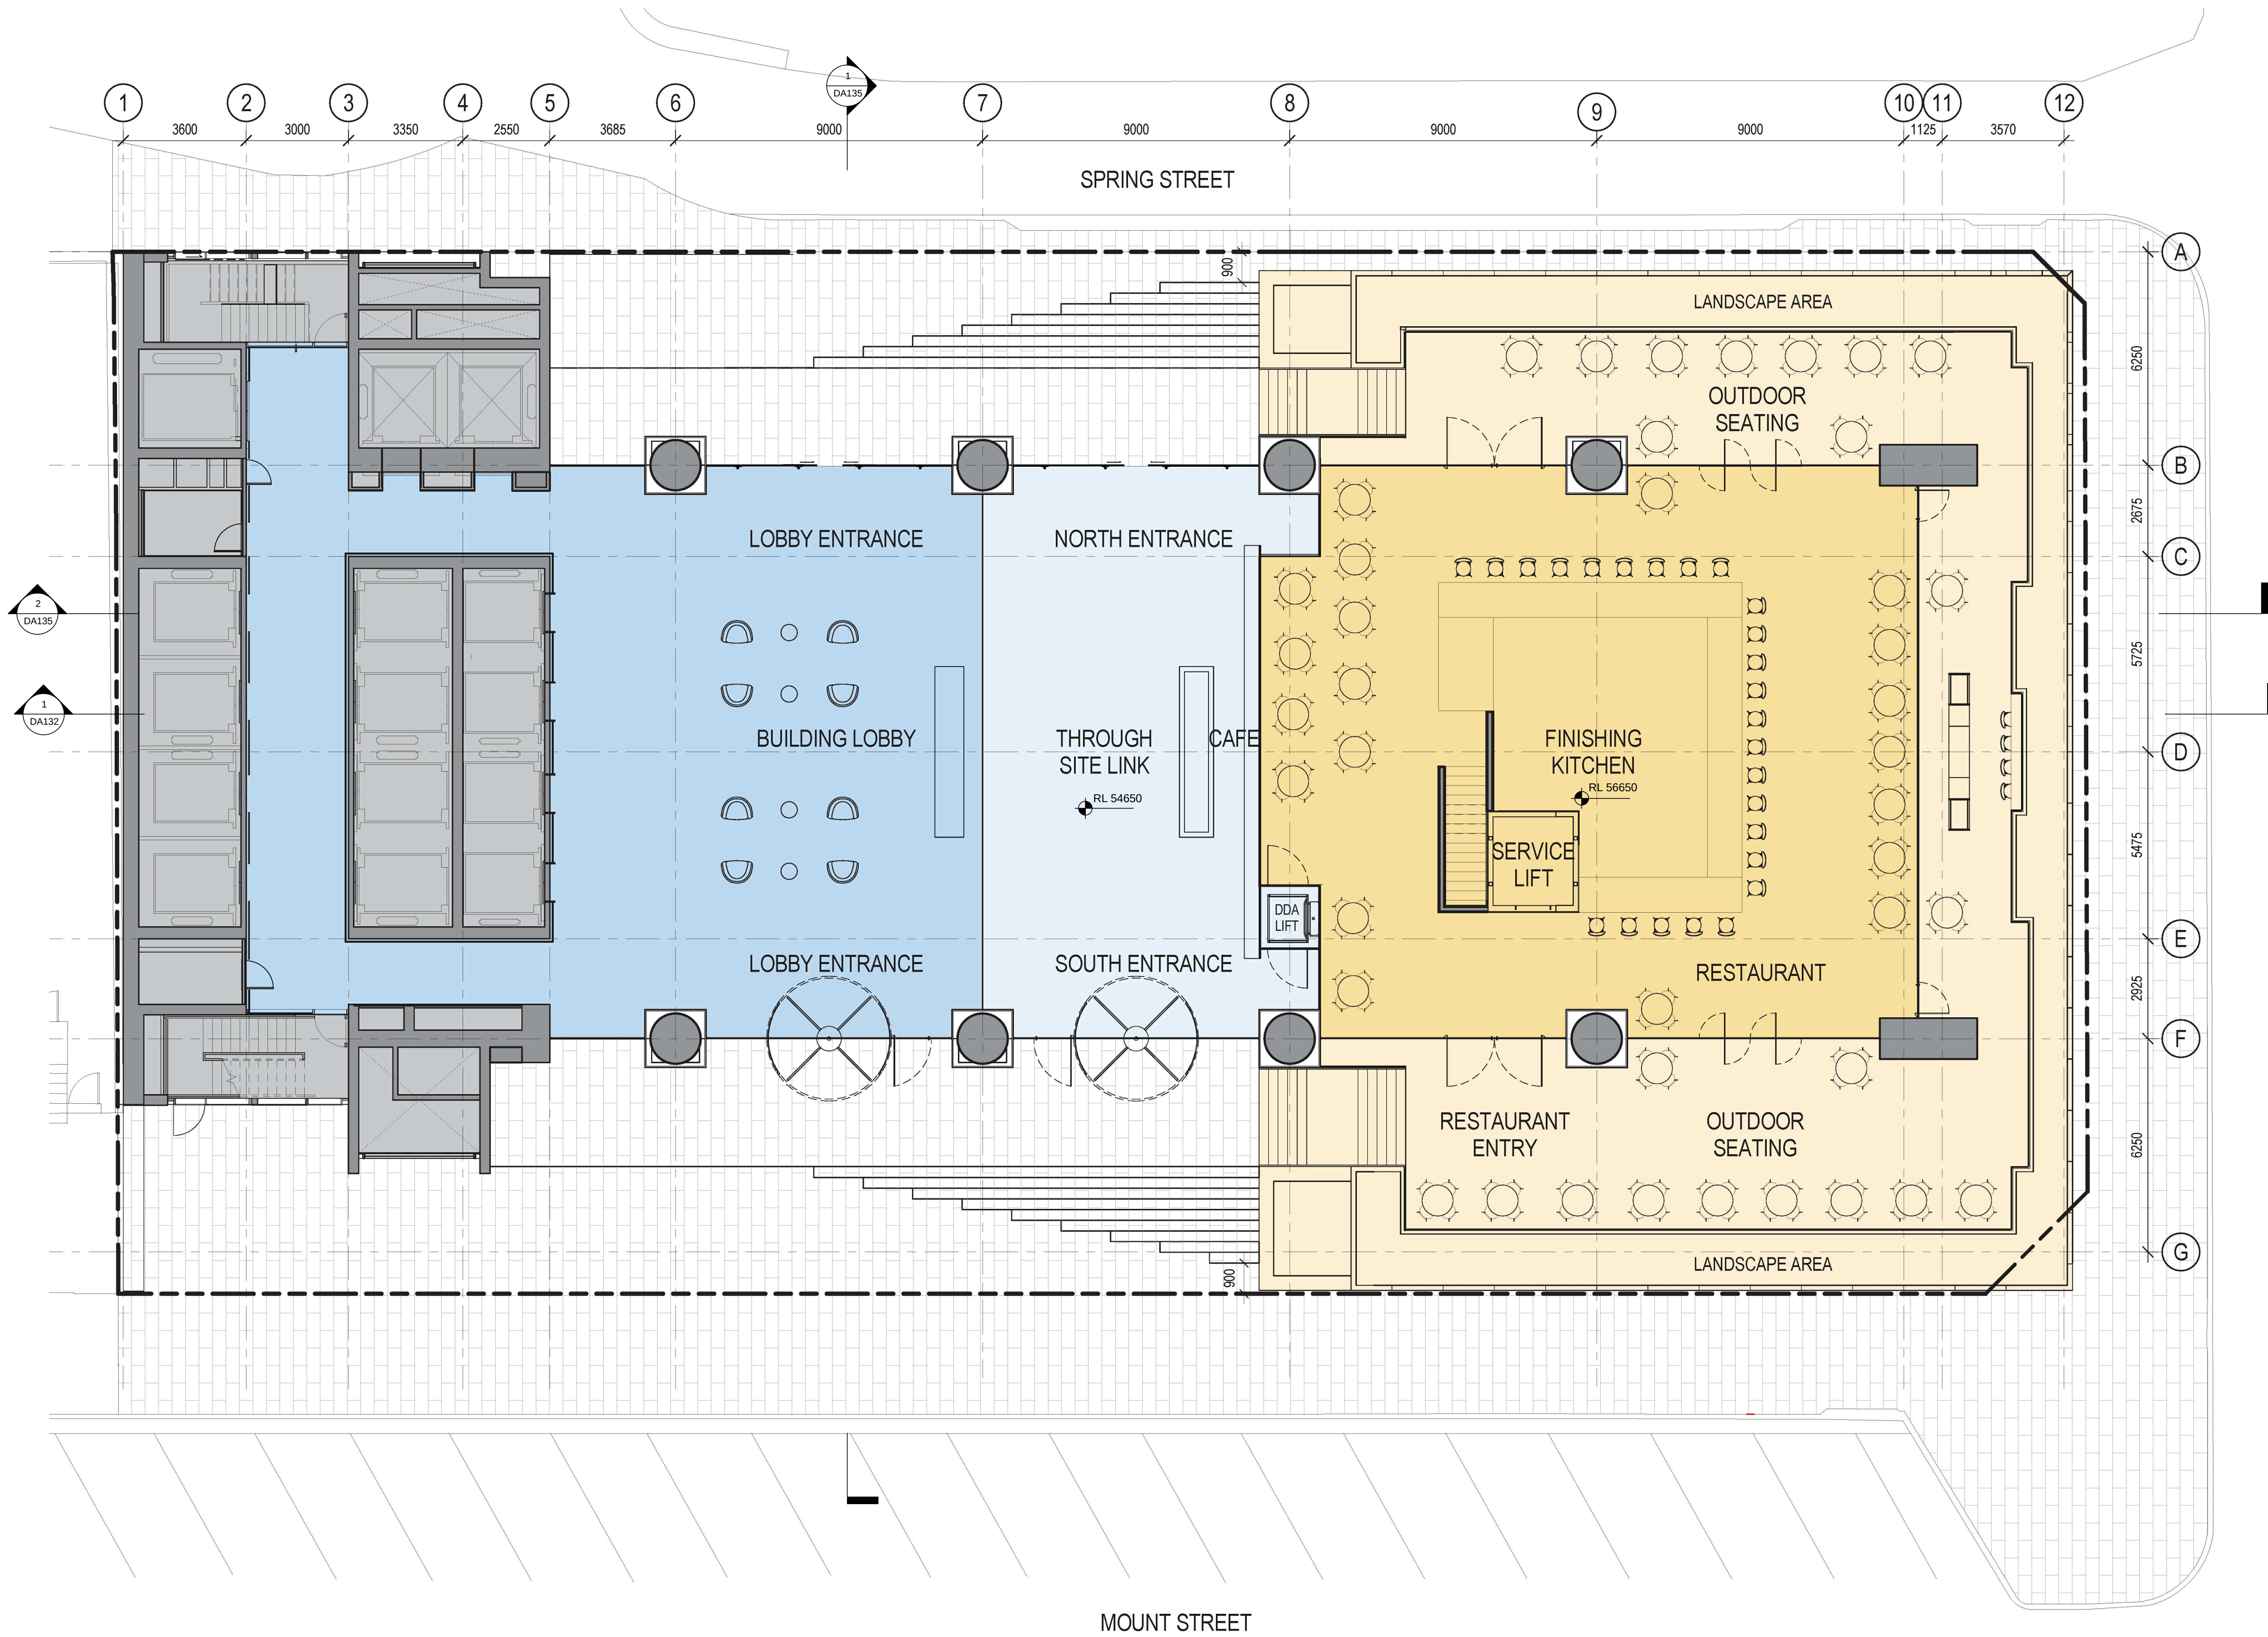

issue	amendment	date
A	SECTION 75W APPLICATION	12.08.11
B	SECTION 75W APPLICATION AMENDMENT	11.11.11
C	SECTION 75W AMENDMENT MOD 2	25.10.13
D	SECTION 75W AMENDMENT MOD 4	16.12.15
E	SECTION 75W AMENDMENT MOD 5	18.05.16

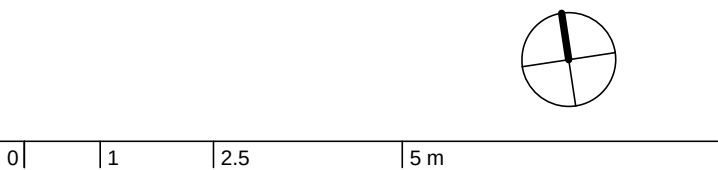

client



L4 100 Arthur St North Sydney
PO Box 1505 North Sydney NSW 2060

design consultant



Skidmore, Owings & Merrill LLP
224 South Michigan Avenue, Suite 1000
Chicago, Illinois 60604

architectus™

Sydney
Melbourne
Adelaide
Auckland
Christchurch
Brisbane
Shanghai

Architectus Sydney
Level 18 MLC Centre
19 Martin Place
Sydney NSW 2000
T (61 2) 8252 8600
F (61 2) 8252 8600
sydney@architectus.com.au
ABN 90 131 245 684

project
100 Mount Street, North Sydney

drawing

Plan - Ground Floor

scale	1 : 100@A1	drawing no.
drawn	Author	DA116
checked	Checker	issue
project no	110059	E