



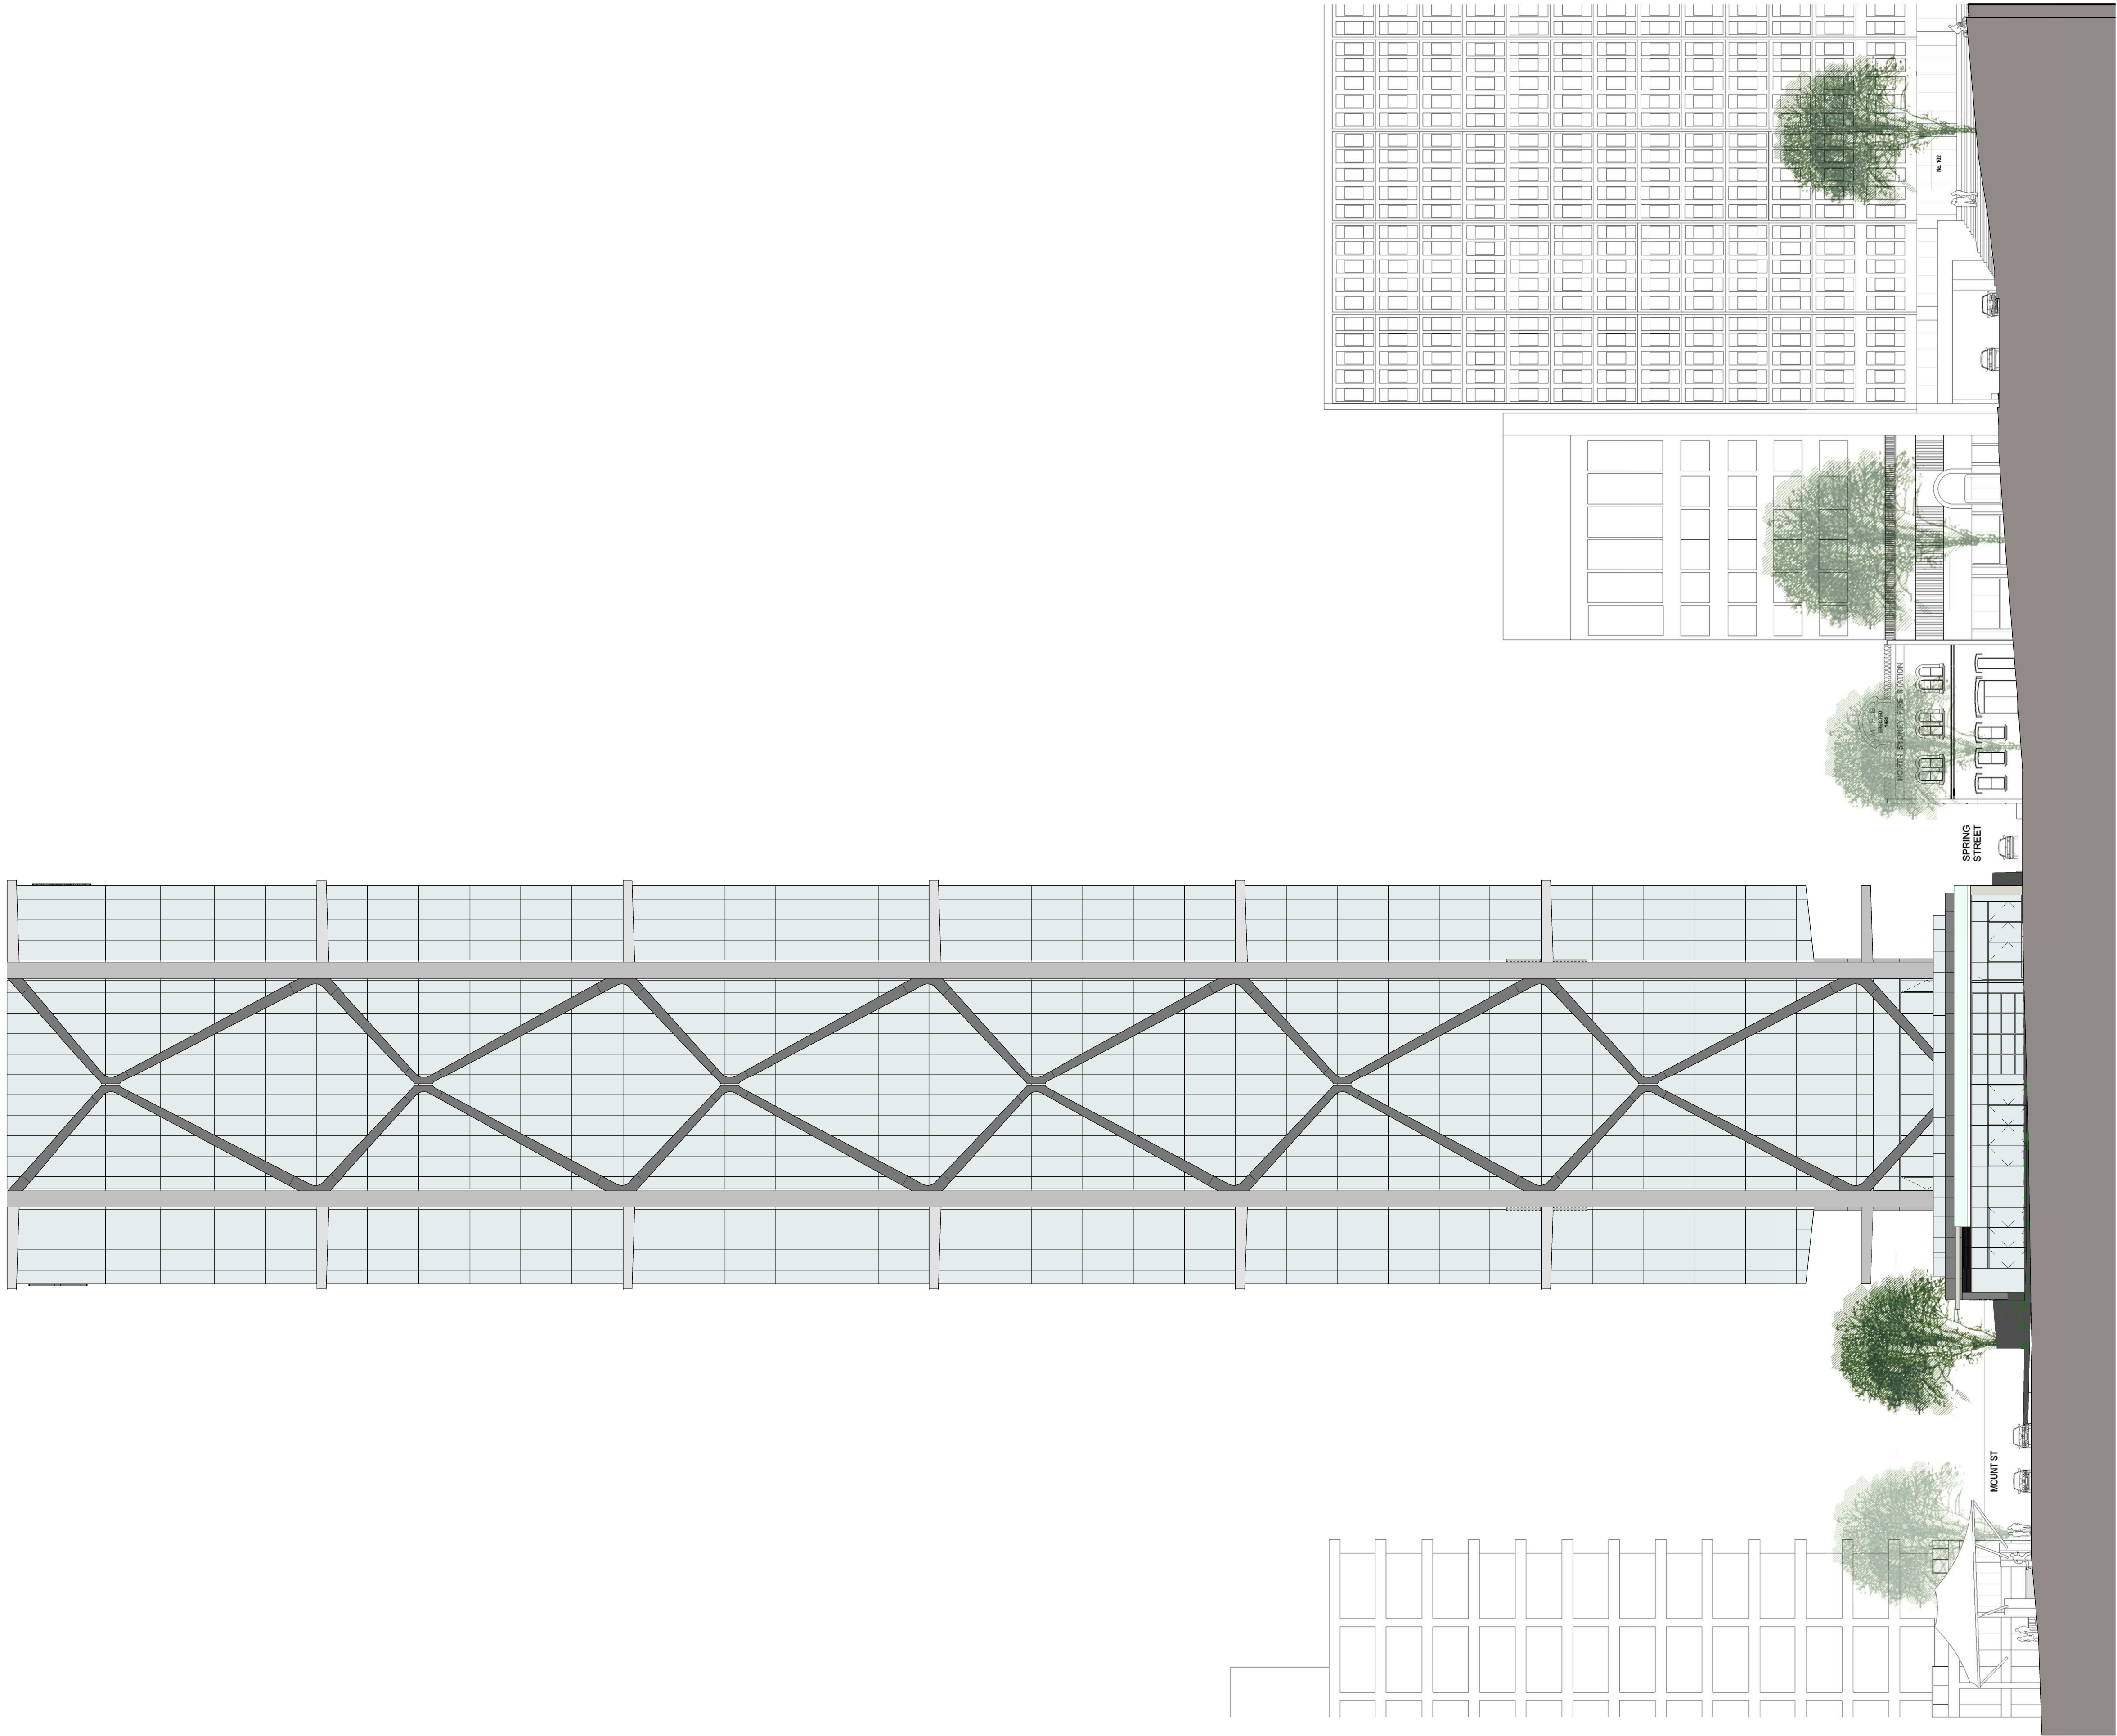

Do not scale drawings.
Verify all dimensions on site

issue	amendment	date
A	SECTION 75W APPLICATION	12.08.11
B	SECTION 75W AMENDMENT MOD 2	25.10.13
C	S75W MOD4	16.12.15
D	SECTION 75W AMENDMENT MOD 5	18.05.16

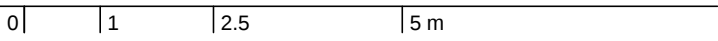

client



L4 100 Arthur St North Sydney
PO Box 1505 North Sydney NSW 2060

design consultant



Skidmore, Owings & Merrill LLP
224 South Michigan Avenue, Suite 1000
Chicago, Illinois 60604

Sydney Architectus Sydney
Melbourne Level 18 MLC Centre
Adelaide 19 Martin Place
Auckland Sydney NSW 2000
Christchurch T (61 2) 8252 8600
Brisbane F (61 2) 8252 8600
Shanghai sydney@architectus.com.au
ABN 90 131 245 684

project

100 Mount Street, North Sydney

drawing

Contextual Elevation - East

scale 1 : 250@A1 drawing no.

drawn - DA130-2

checked SZ issue

project no 110059 D