


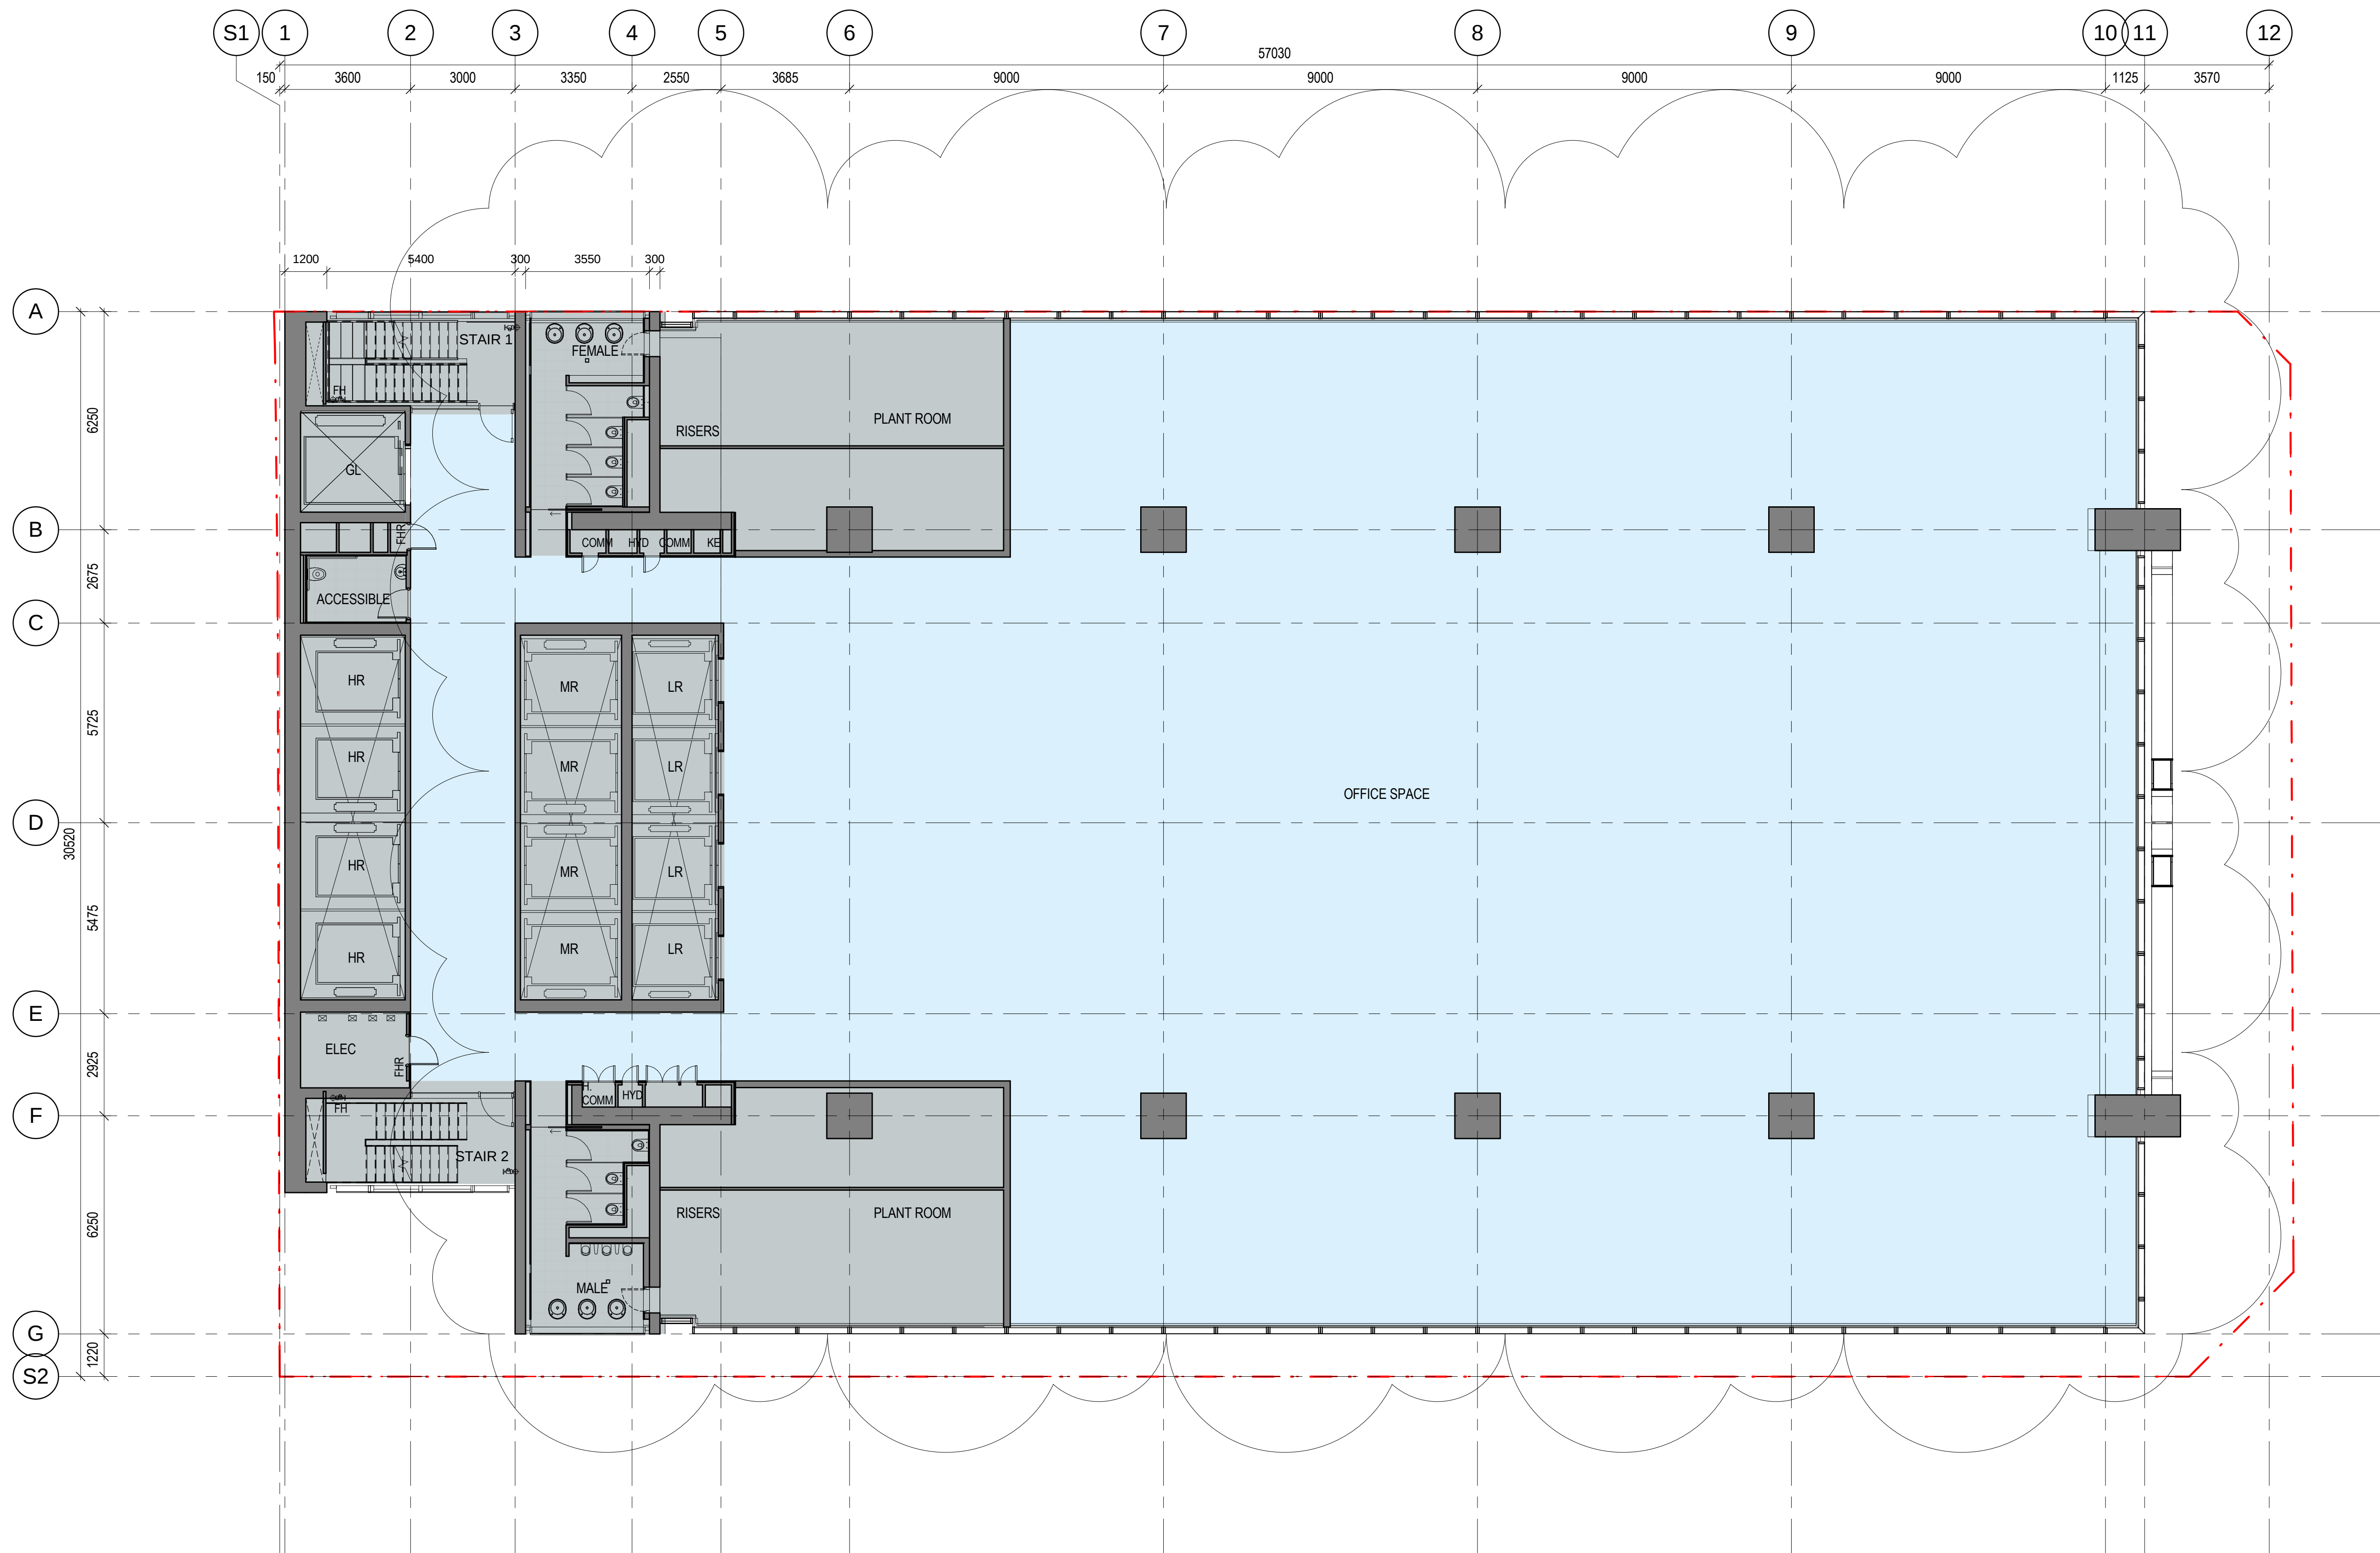

1 Level 2
SCALE: 1 : 100

°architectus™

Architectus Group Pty Ltd is the owner of the copyright subsisting in these drawings, plans, designs and specifications. They must not be used, reproduced or copied, in whole or in part, nor may the information, ideas and concepts therein contained (which are confidential to Architectus Group Pty Ltd) be disclosed to any person without the prior written consent of that company.

Do not scale drawings.
Verify all dimensions on site

ISO 9001
Quality Management System

issue	amendment	date
A	SECTION 75W AMENDMENT MOD 4	16.12.15
B	SECTION 75W AMENDMENT MOD 5	18.05.16

client

LAING O'ROURKE

L4 100 Arthur St North Sydney
PO Box 1505 North Sydney NSW 2060

SOM

Skidmore, Owings & Merrill LLP
224 South Michigan Avenue, Suite 1000
Chicago, Illinois 60604

architectus™

Sydney
Melbourne
Adelaide
Auckland
Christchurch
Brisbane
Shanghai

Architectus Sydney
Level 18 MLC Centre
19 Martin Place
Sydney NSW 2000
T (61 2) 8252 8400
F (61 2) 8252 8600
sydney@architectus.com.au
ABN 90 131 245 684

project
100 Mount Street, North Sydney

drawing

Plan - Level 2

scale
1 : 100@A1

drawing no.
DA124-2

drawn
SZ / RIC

checked
MC

project no
110059

issue
B