

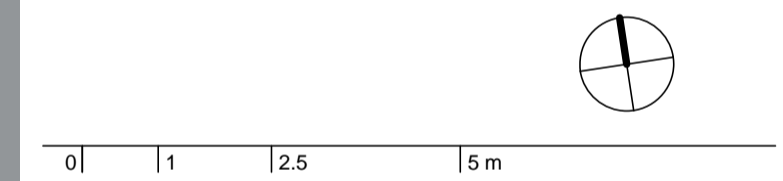


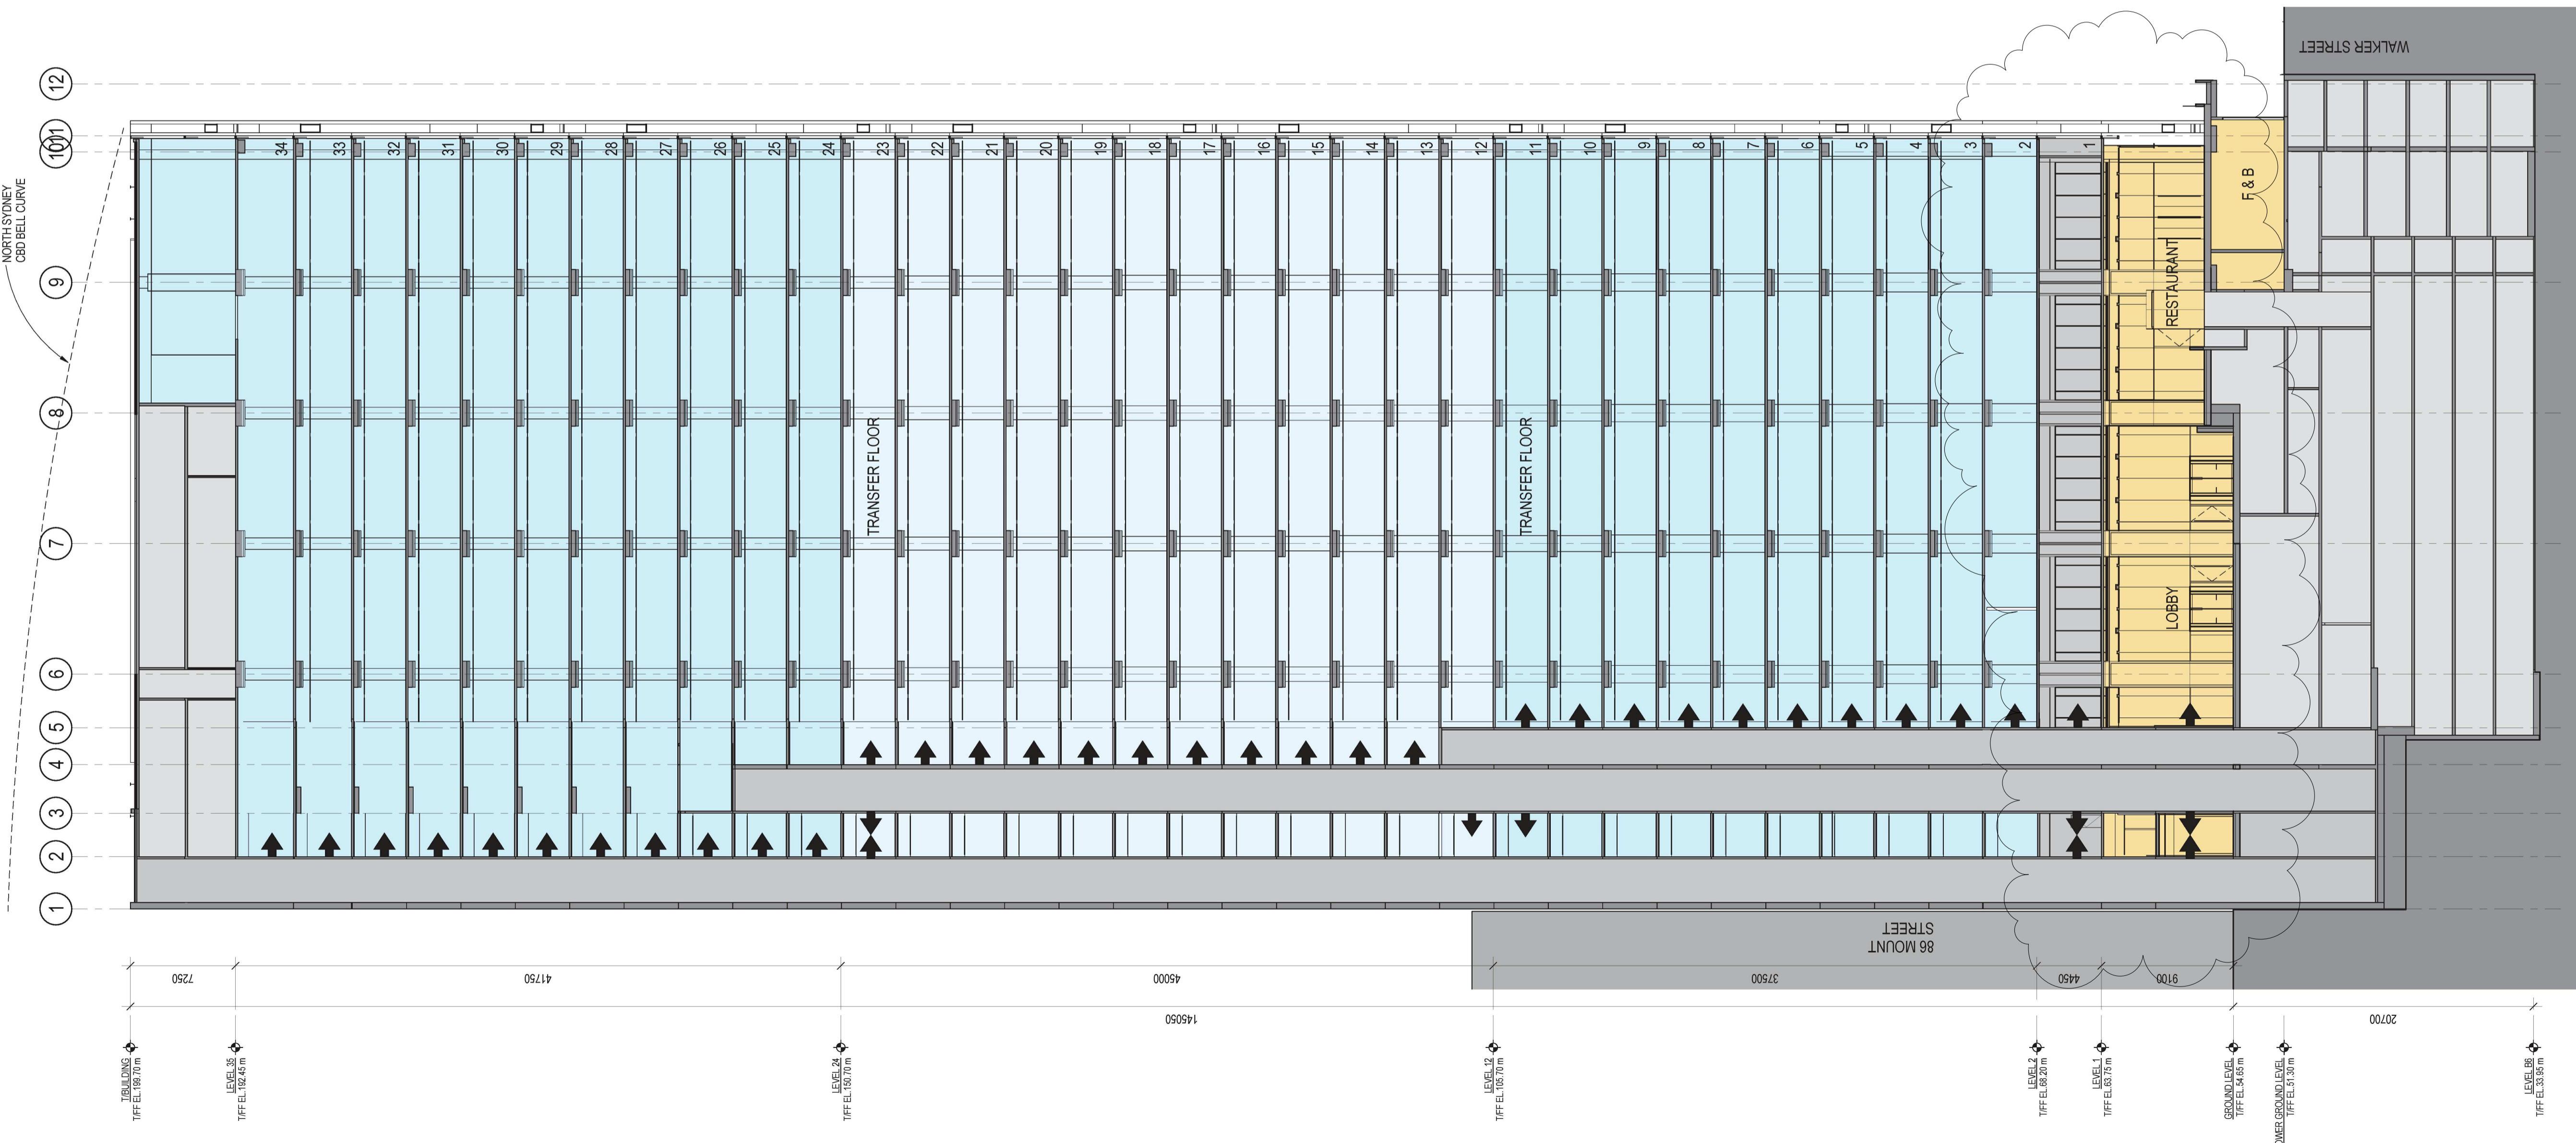

Do not scale drawings. Verify all dimensions on site

issue	amendment	date
A	SECTION 75W APPLICATION	12.08.11
B	SECTION 75W APPLICATION AMENDMENT	11.11.11
C	SECTION 75W AMENDMENT MOD 2	25.10.13
D	SECTION 75W AMENDMENT MOD 4	16.12.15
E	SECTION 75W AMENDMENT MOD 5	18.05.16

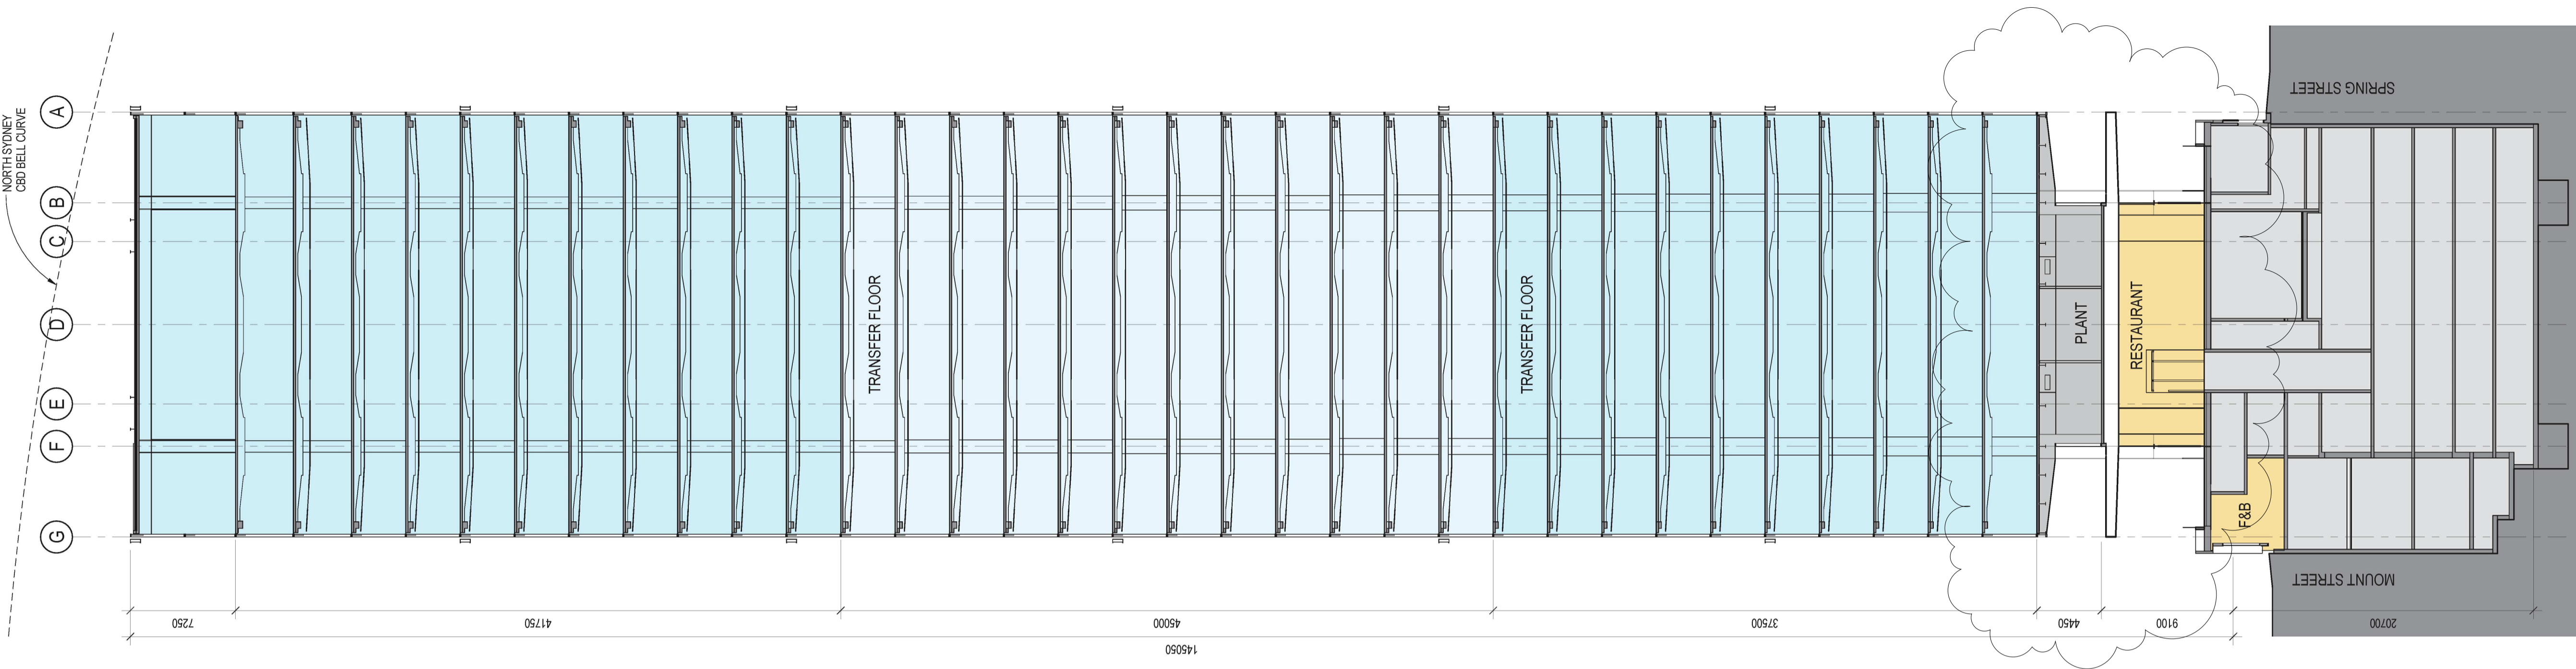

client



L4 100 Arthur St North Sydney
PO Box 1505 North Sydney NSW 2060

design consultant



224 South Michigan Avenue, Suite 1000
Chicago, Illinois 60604

architectus™

Sydney Level 18 MLC Centre
Melbourne 19 Martin Place
Adelaide Sydney NSW 2000
Auckland T (61 2) 8252 8400
Christchurch F (61 2) 8252 8600
Brisbane sydney@architectus.com.au
Shanghai ABN 90 131 245 684

project

100 Mount Street, North Sydney

drawing

Building Sections

scale	1 : 250@A1	drawing no.	DA132
drawn	Author	checked	Checker
checked	Checker	issue	E
project no	110059		