


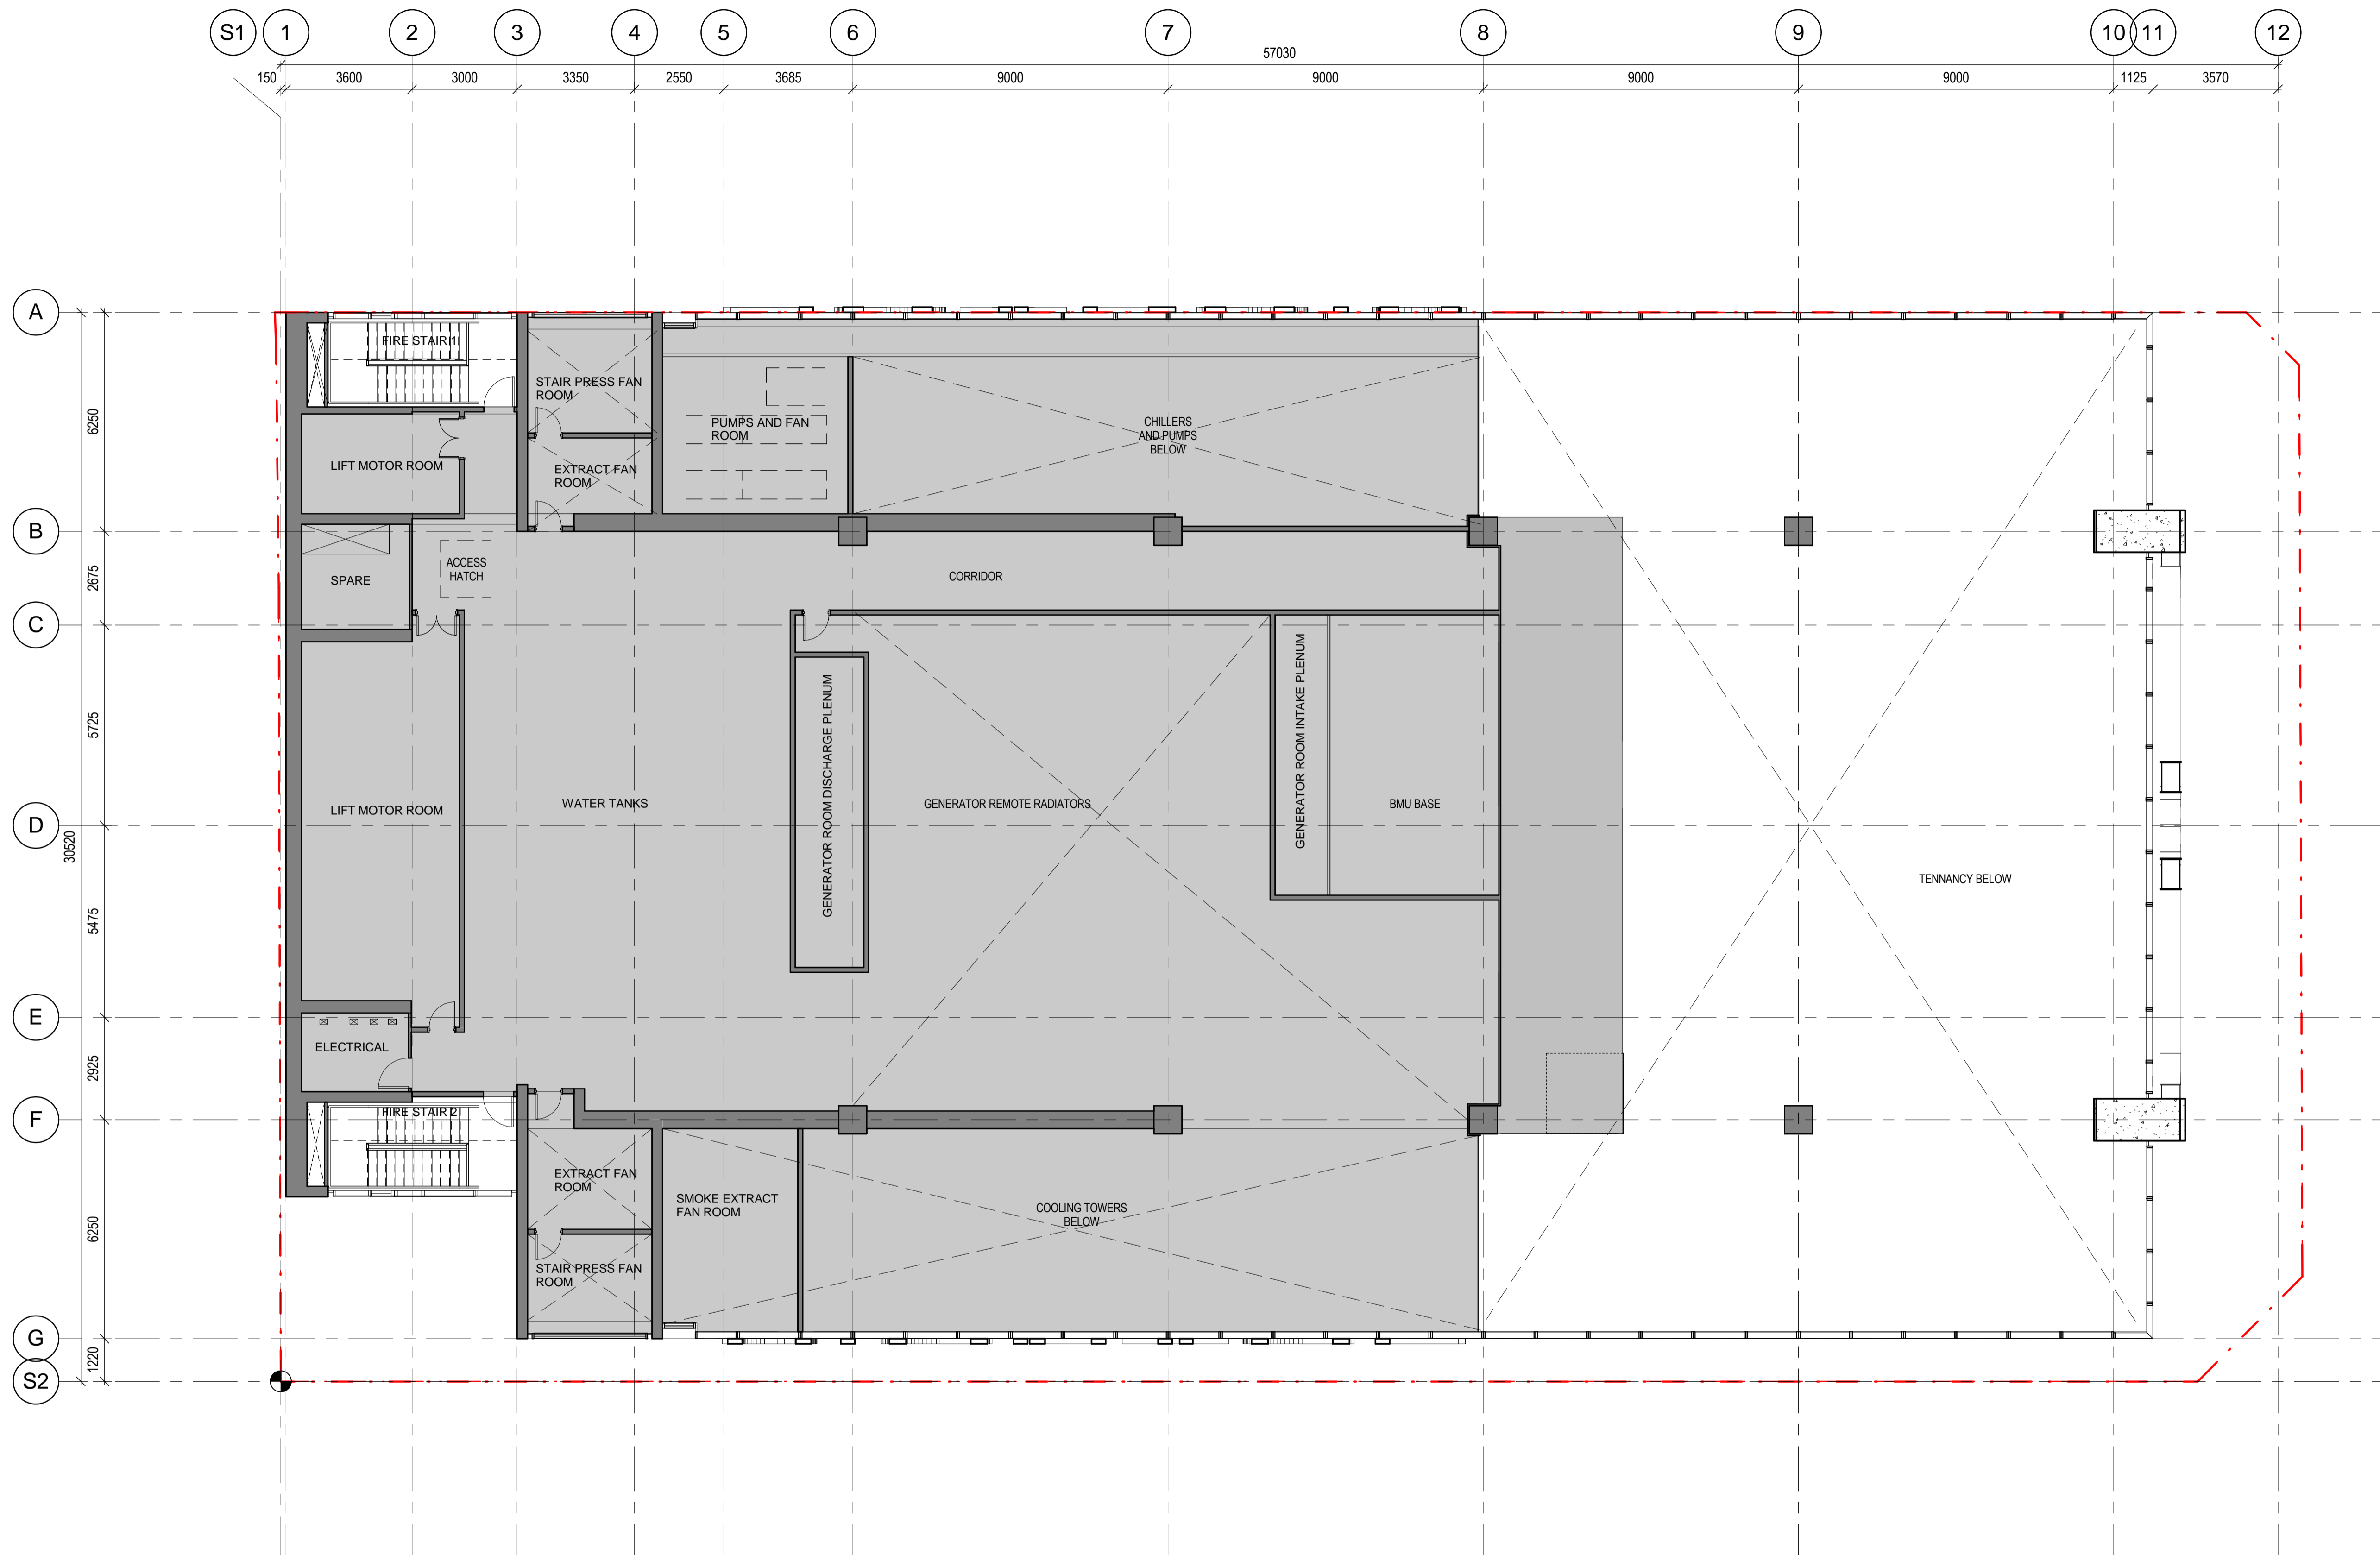


Do not scale drawings. Verify all dimensions on site.

| issue | amendment | date |
|-------|-----------------------------|----------|
| A | SECTION 75W APPLICATION | 12.08.11 |
| B | SECTION 75W AMENDMENT MOD 2 | 25.10.13 |
| C | SECTION 75W AMENDMENT MOD 4 | 16.12.15 |
| D | SECTION 75W AMENDMENT MOD 5 | 18.05.16 |



client

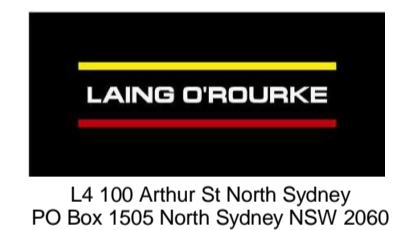

design consultant



architectus™

Sydney
Melbourne
Adelaide
Auckland
Christchurch
Brisbane
Shanghai

Architectus Sydney
Level 18 MLC Centre
19 Martin Place
Sydney NSW 2000
T (61 2) 8252 8400
F (61 2) 8252 8600
sydney@architectus.com.au
ABN 90 131 245 684

project

100 Mount Street, North Sydney

drawing

Plan - Level 36

scale 1 : 100@A1 drawing no.

drawn NF DA128-1

checked MC issue

project no 110059 D