




Do not scale drawings. Verify all dimensions on site.

issue	amendment	date
A	SECTION 75W APPLICATION	12.08.11
B	SECTION 75W AMENDMENT MOD 2	25.10.13
C	SECTION 75W AMENDMENT MOD 4	16.12.15
D	FOR REVIEW	24.02.16
E	SECTION 75W AMENDMENT MOD 5	18.05.16

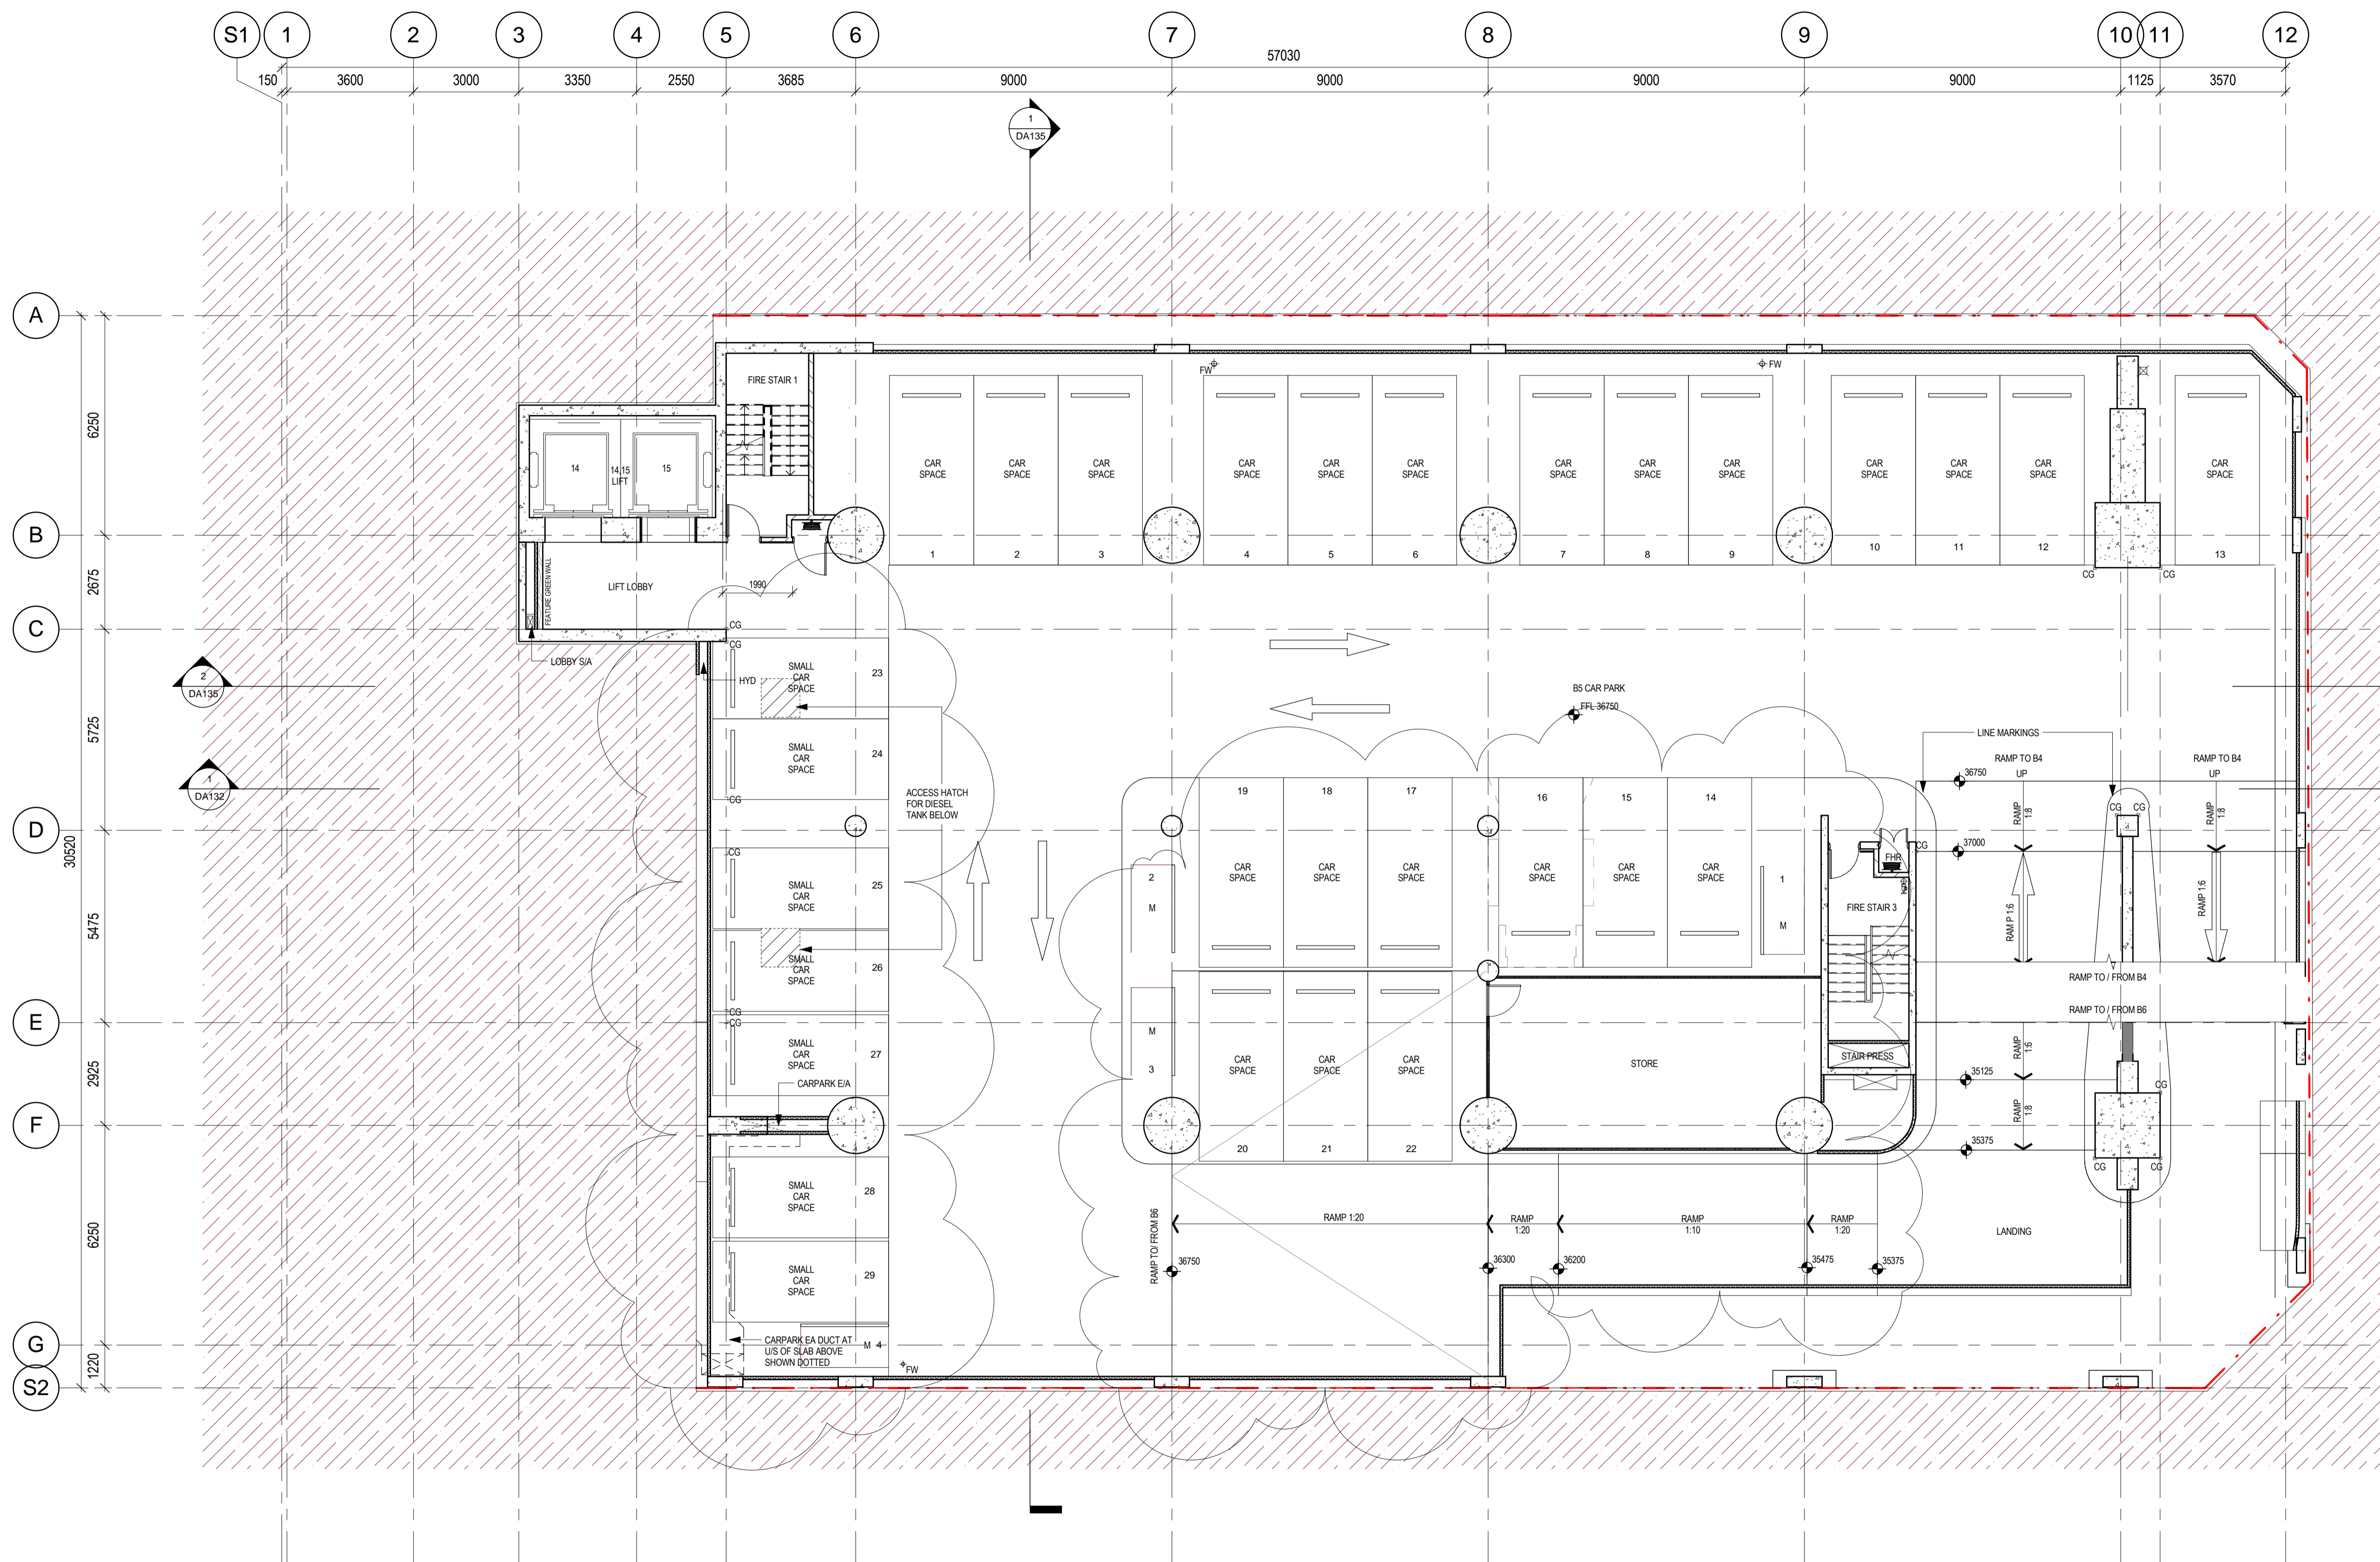

1 Level B5
SCALE: 1 : 100

client



L4 100 Arthur St North Sydney
PO Box 1505 North Sydney NSW 2060

design consultant

SOM
Skidmore, Owings & Merrill LLP
224 South Michigan Avenue, Suite 1000
Chicago, Illinois 60604

architectus™

Architectus Sydney
Level 18 MLC Centre
19 Martin Place
Sydney NSW 2000
Auckland
Christchurch
Brisbane
Shanghai
sydney@architectus.com.au
ABN 90 131 245 684

project

100 Mount Street, North Sydney

drawing

Plan - B5 Level

scale 1 : 100@A1 drawing no.

drawn SZ / NH **DA122**

checked RO issue

project no 110059 **E**