





Do not scale drawings on site. Verify all dimensions on site.

issue	amendment	date
A	SECTION 75W APPLICATION	12.08.11
B	SECTION 75W AMENDMENT MOD 2	25.10.13
C	SECTION 75W AMENDMENT MOD 4	16.12.15
D	SECTION 75W AMENDMENT MOD 5	18.05.16

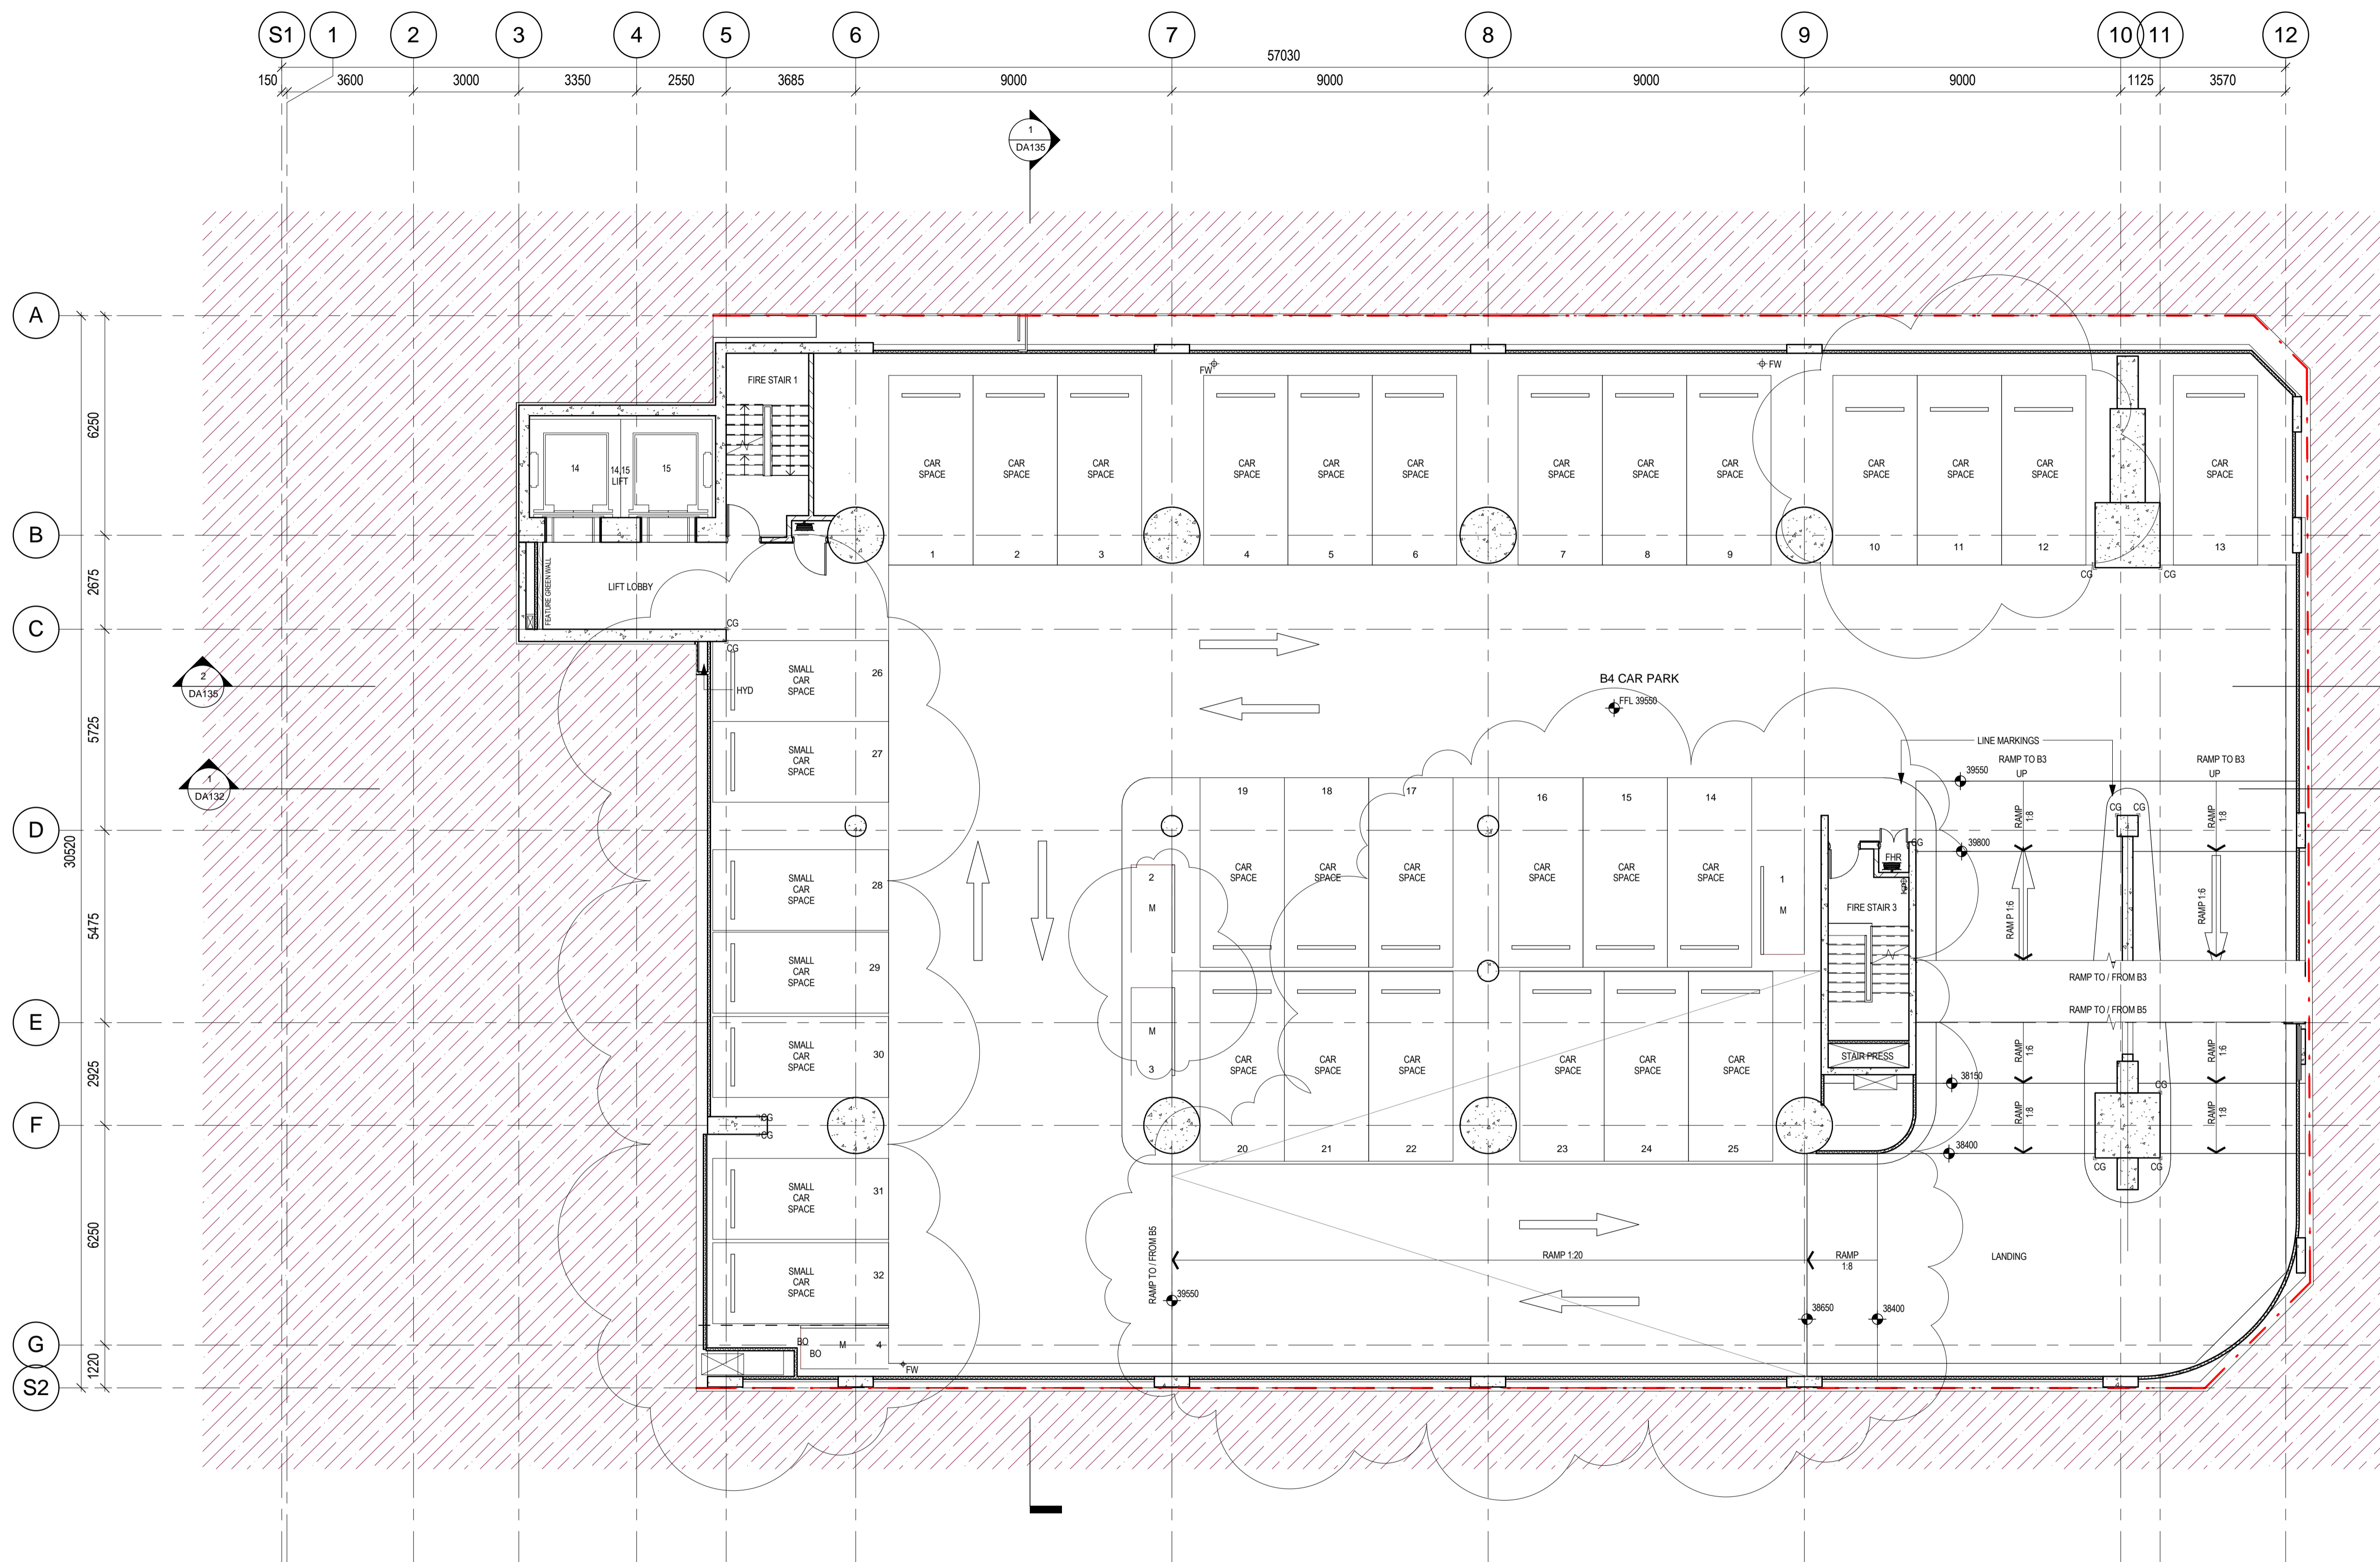

1 Level B4
SCALE: 1 : 100

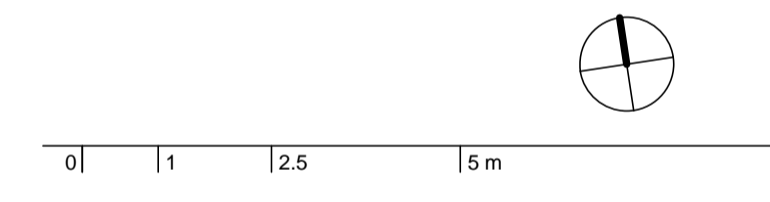

client
LANG O'Rourke
L4 100 Arthur St North Sydney
PO Box 1505 North Sydney NSW 2060

design consultant
SOM
Skidmore, Owings & Merrill LLP
224 South Michigan Avenue, Suite 1000
Chicago, Illinois 60604

architectus™
Architectus Sydney
Level 18 MLC Centre
19 Martin Place
Sydney NSW 2000
T (61 2) 8252 8400
F (61 2) 8252 8600
sydney@architectus.com.au
ABN 90 131 245 684

project
100 Mount Street, North Sydney

drawing
scale 1 : 100@A1 drawing no. DA121
drawn SZ / NH
checked RO issue
project no 110059
18/05/2016 2:19:57 PM

Plan - B4 Level

D