
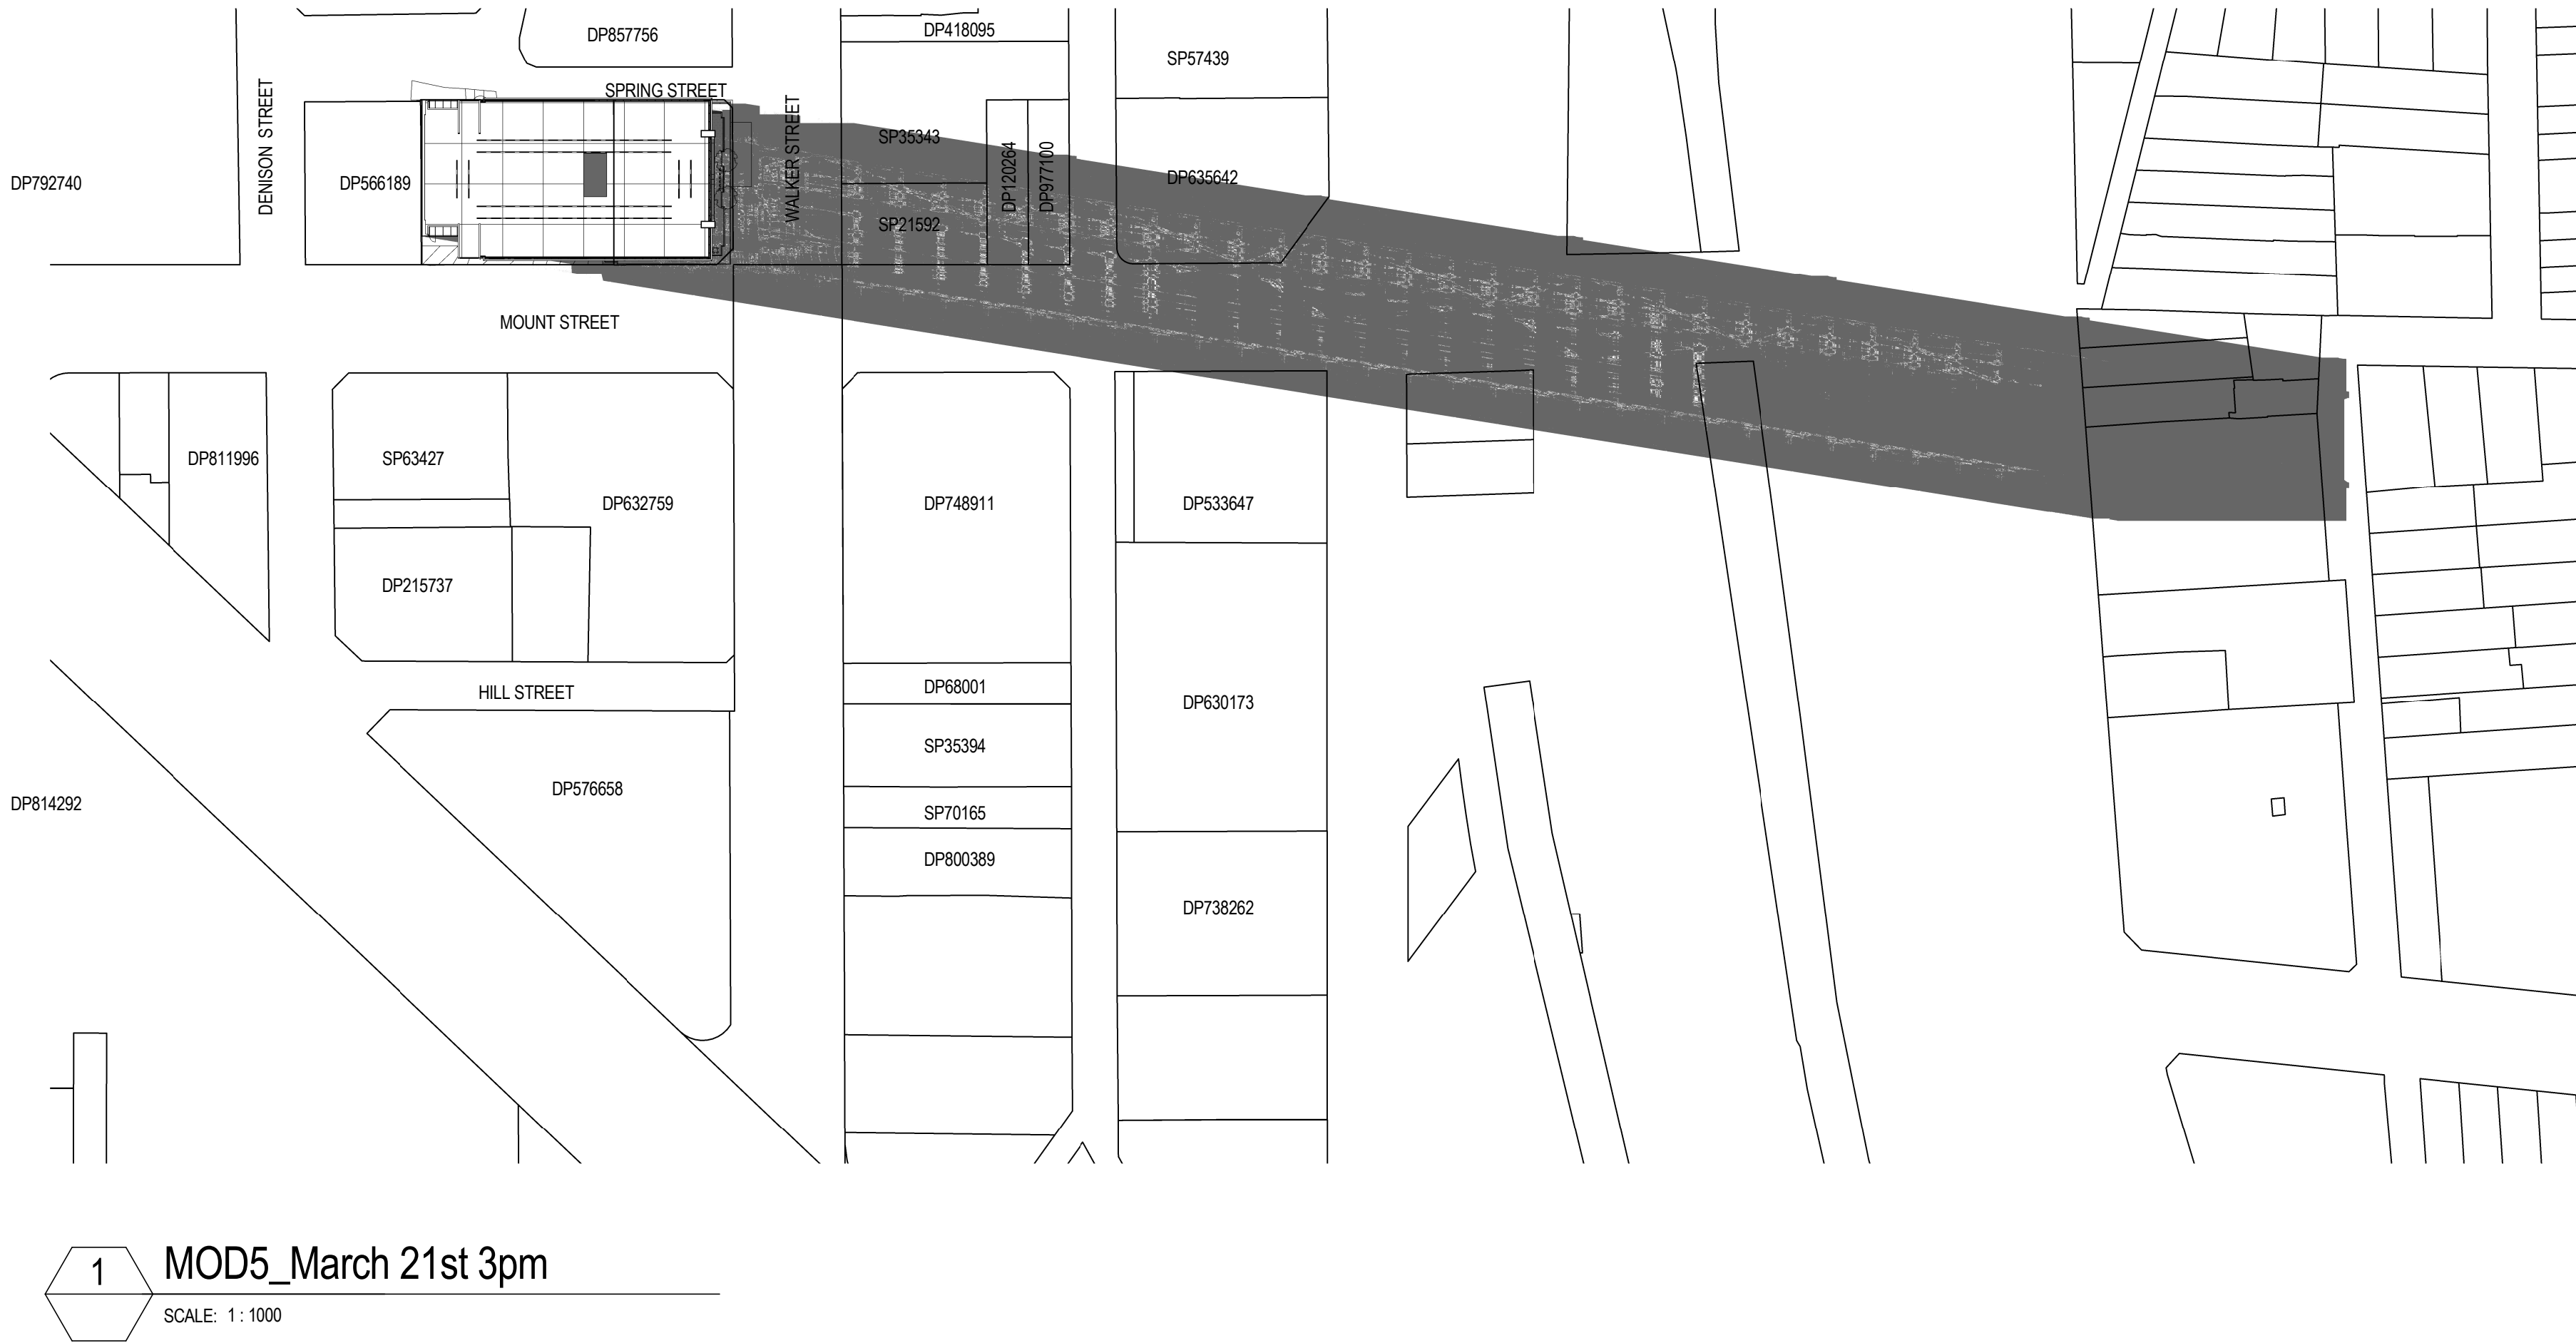


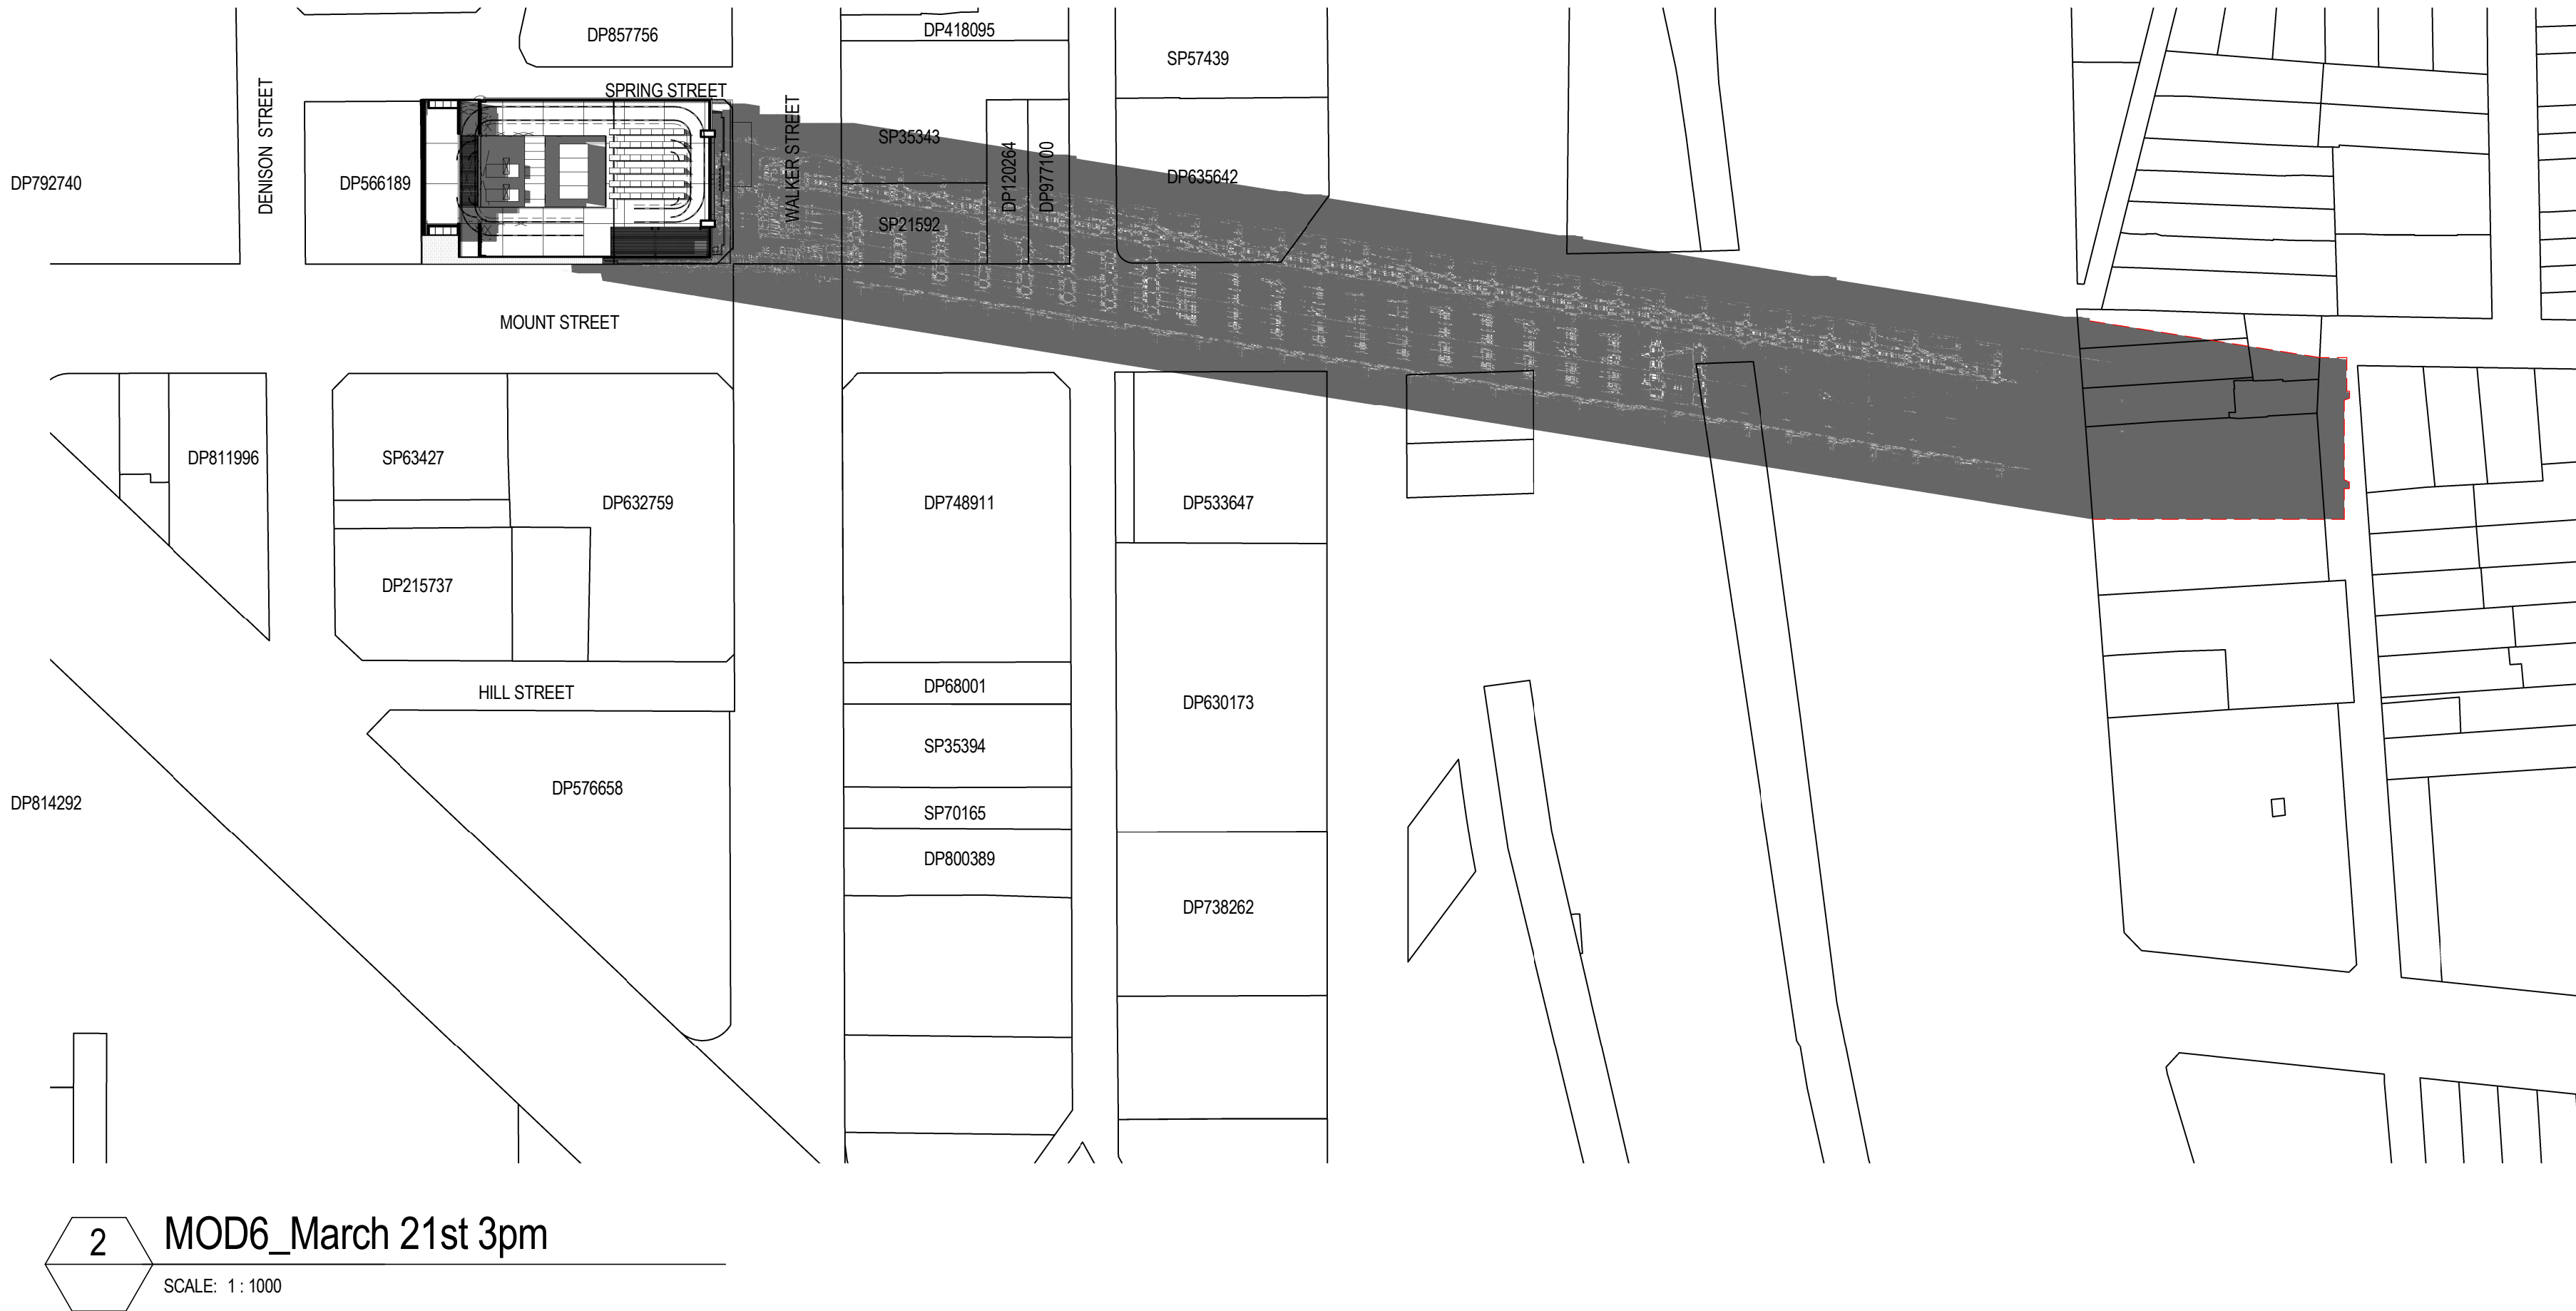

KEY

-- MOD5 Shadow Boundary  
Note:  
Shadow cast on RL +54.650  
Horizontal Plane for Comparison purpose


°architectus™

Architectus Group Pty Ltd is the owner of the copyright subsisting in these drawings, plans, designs and specifications. They must not be used, reproduced or copied, in whole or in part, nor may the information, ideas and concepts therein contained (which are confidential to Architectus Group Pty Ltd) be disclosed to any person without the prior written consent of that company.



Do not scale drawings.  
Verify all dimensions on site

| issue | amendment                   | date     |
|-------|-----------------------------|----------|
| A     | S7SW MOD6 DRAFT FOR REVIEW  | 02.12.16 |
| B     | SECTION 7SW AMENDMENT MOD 6 | 08.12.16 |
|       |                             |          |
|       |                             |          |
|       |                             |          |

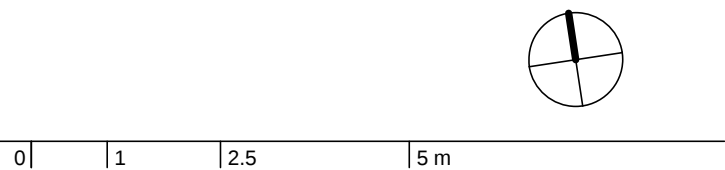

client



L4 100 Arthur St North Sydney  
PO Box 1505 North Sydney NSW 2060

design consultant



Skidmore, Owings & Merrill LLP  
224 South Michigan Avenue, Suite 1000  
Chicago, Illinois 60604

architectus™

Sydney  
Melbourne  
Adelaide  
Auckland  
Christchurch  
Brisbane  
Shanghai

Architectus Sydney  
Level 18 MLC Centre  
19 Martin Place  
Sydney NSW 2000  
T (61 2) 8252 8400  
F (61 2) 8252 8600  
sydney@architectus.com.au  
ABN 90 131 245 684

project

100 Mount Street, North Sydney

drawing

Shadow Analysis - 21 March Sheet 02

|            |             |       |
|------------|-------------|-------|
| scale      | drawing no. |       |
| drawn      | PM          | SA002 |
| checked    | RO          | ISSUE |
| project no | 110059      | B     |

12-Dec-16 2:59:15 PM