


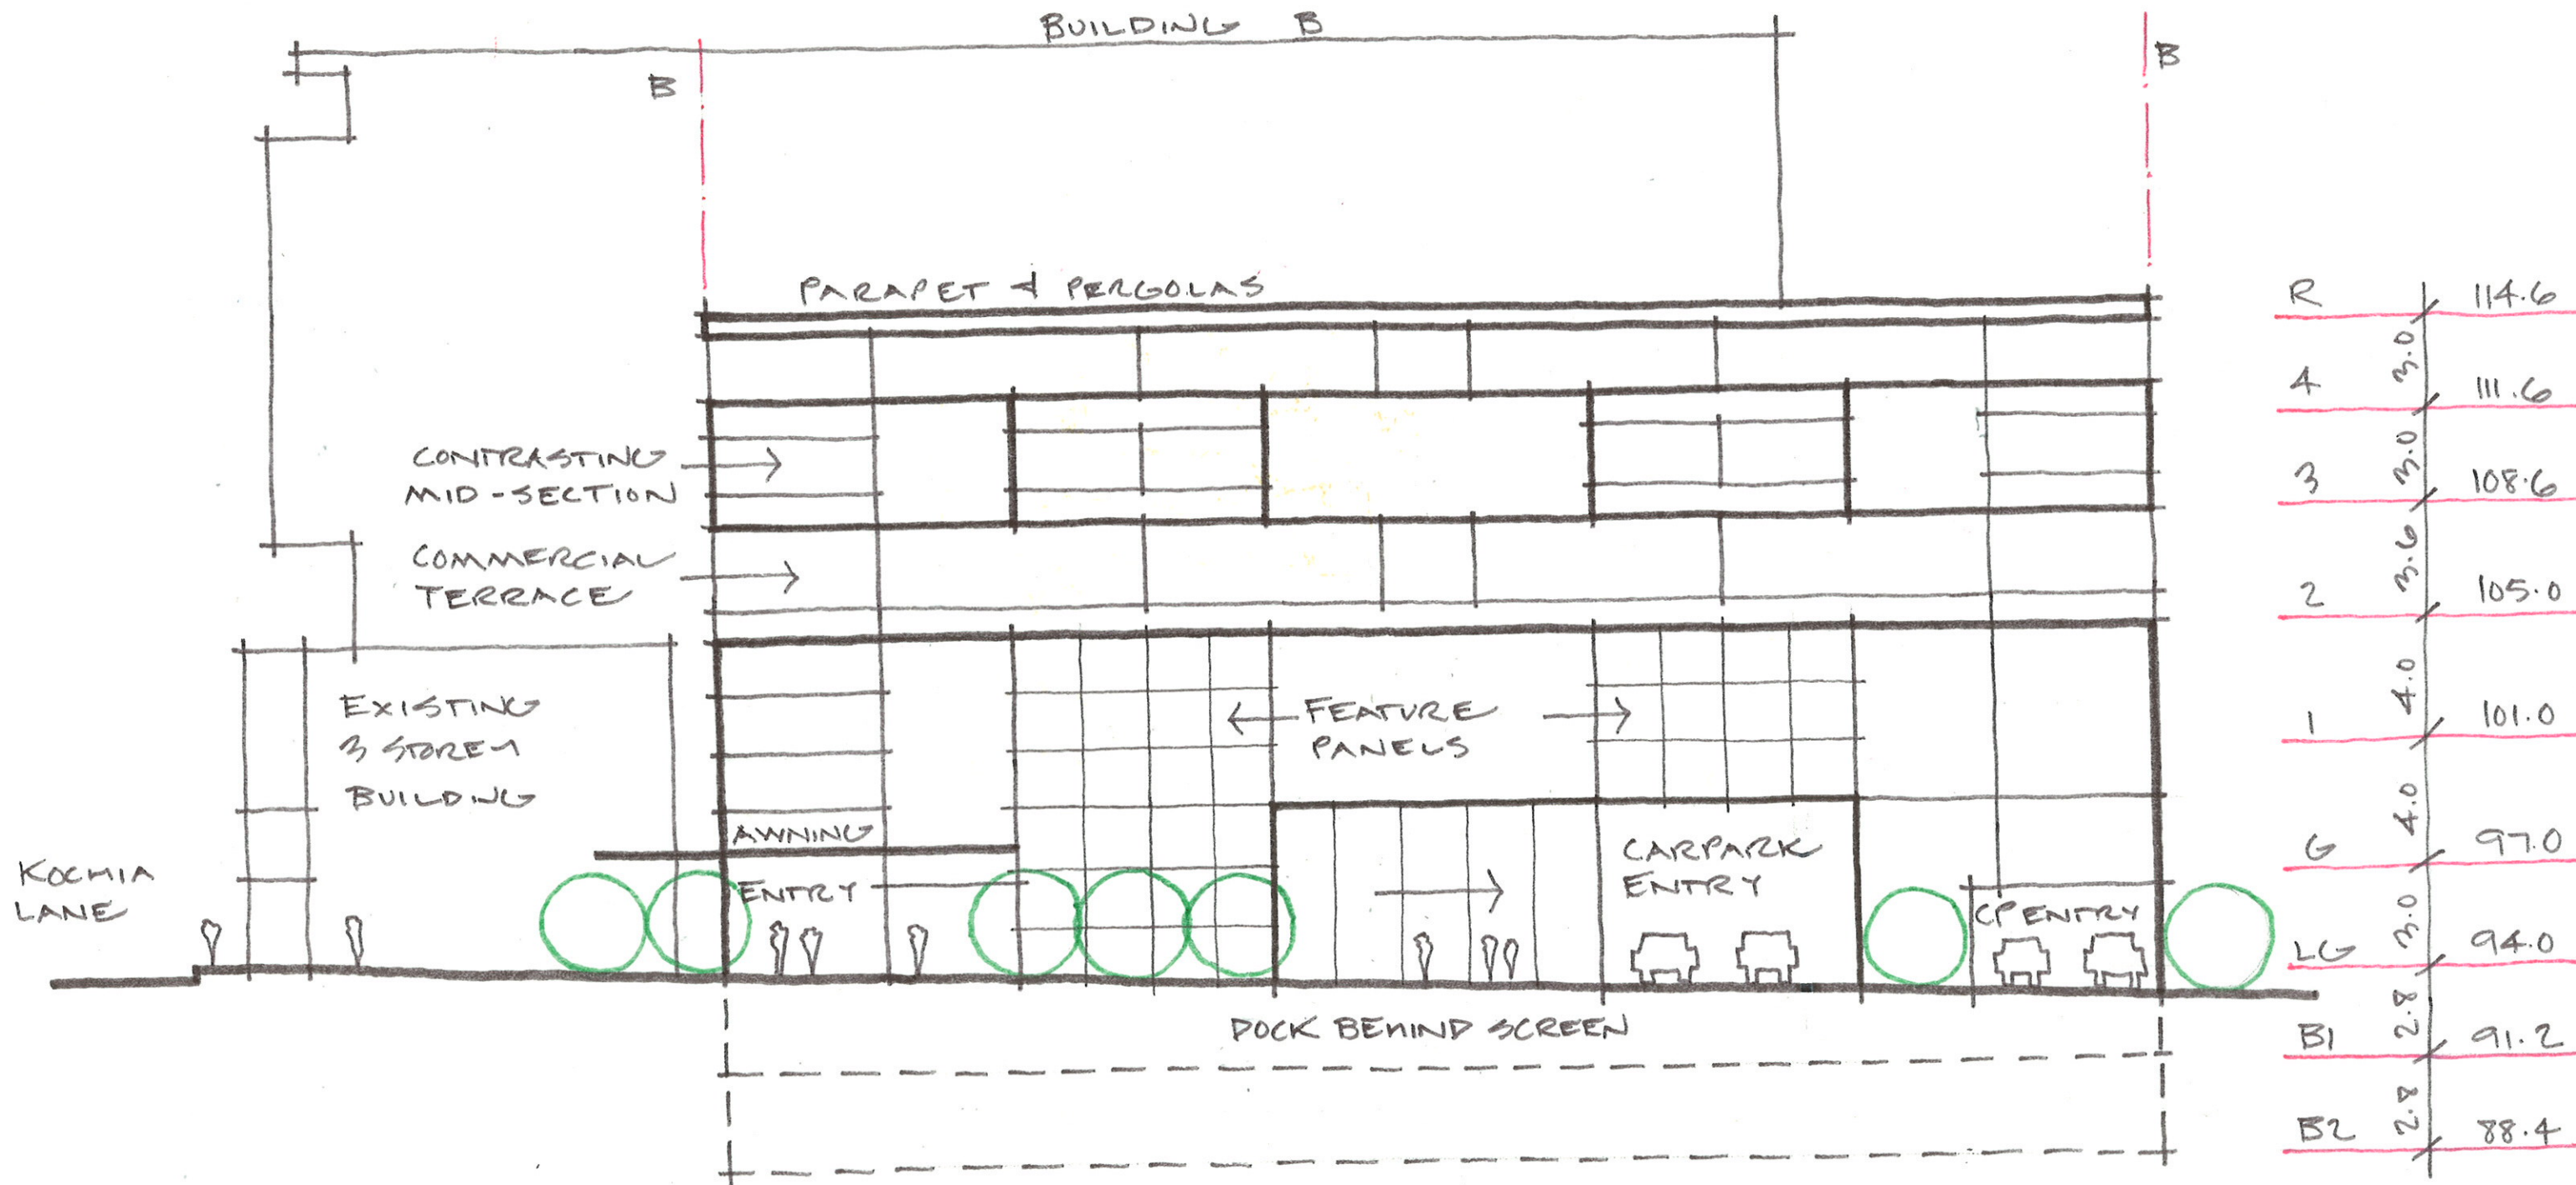

PTI ARCHITECTS
PO Box Q813
QVB Post Office NSW 1230
Tel: 02 9283 0860 Fax: 02 9283 0870

**P194.1 LINDFIELD
SHOPPING CENTRE**

**HAVILAH LANE
ELEVATION/ENVELOPE
SK 09**