



HAMILTON LANE

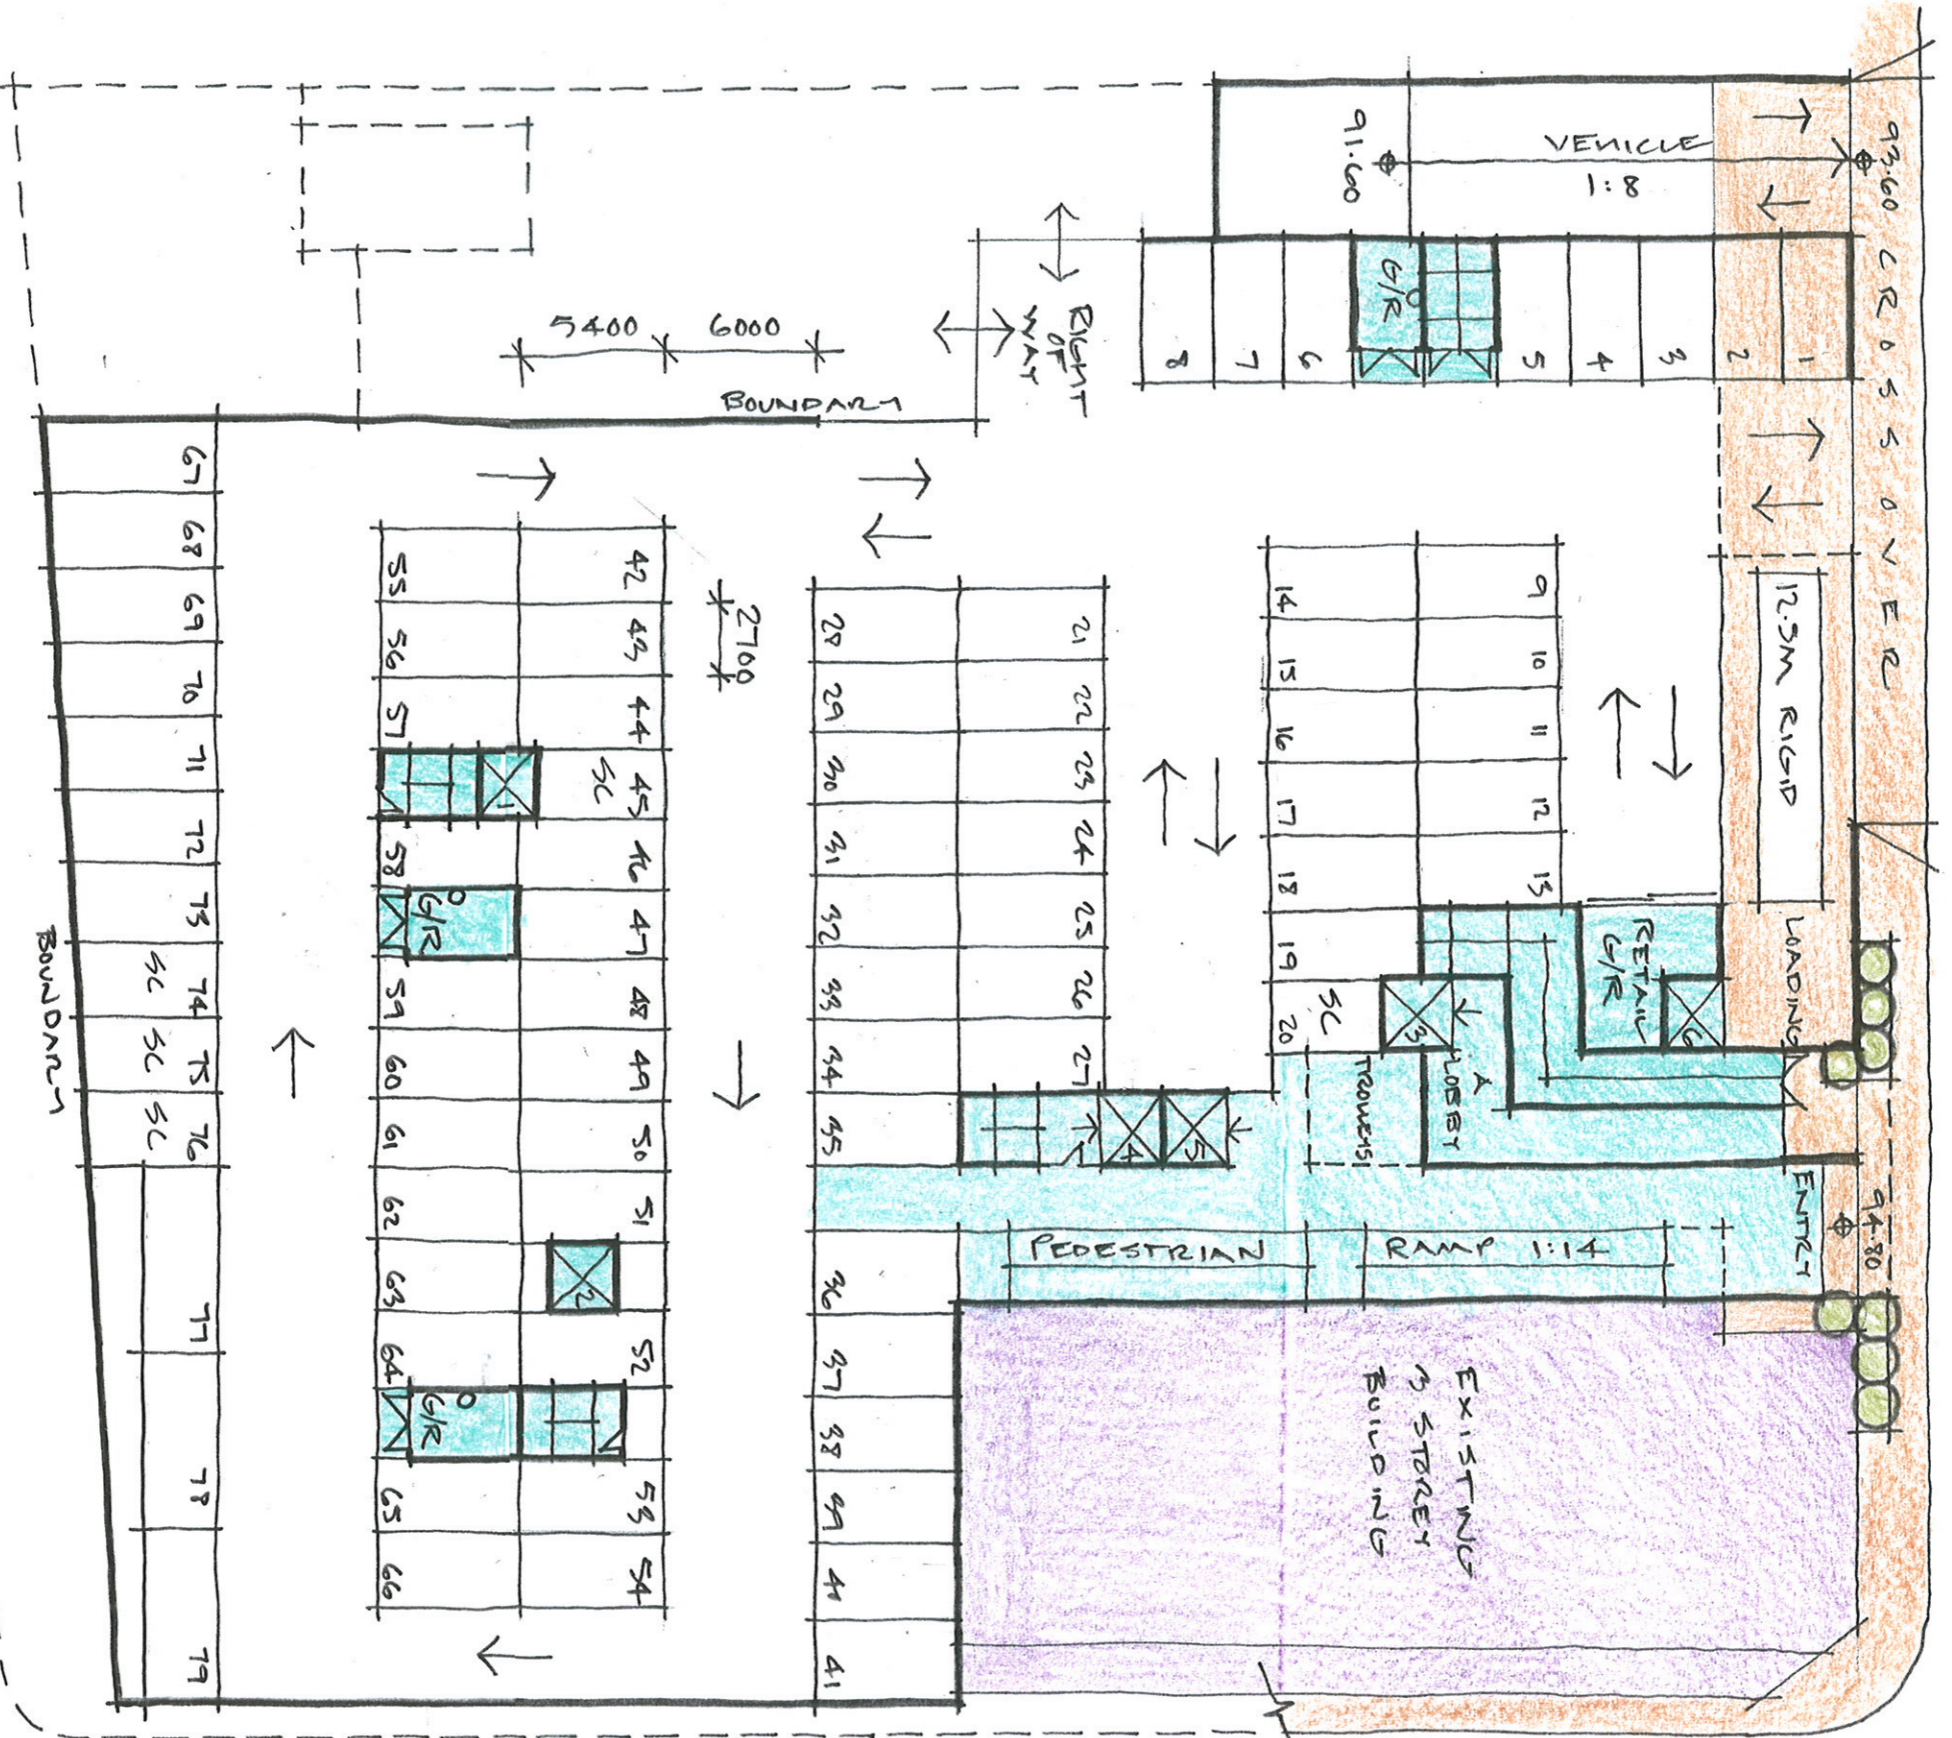

RETAIL PARKING  
 COUNCIL D.C.P.  
 1 PER 26M<sup>2</sup>  
 GFA =

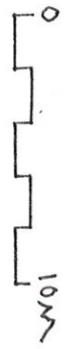

PTI ARCHITECTS  
 PO Box 0813  
 QVB Post Office NSW 1230  
 Tel: 02 9283 0860 Fax: 02 9283 0870

**PIRAI LINDFIELD  
 SHOPPING CENTRE**

G/R: GARAGE/RECYCLING ROOM  
 SC: SMART CAR

RL 94.00  
**LOWER GROUND  
 FLOOR PLAN**  
 SK 0 2