


1 SECTION 5  
3002 SCALE 1 : 200

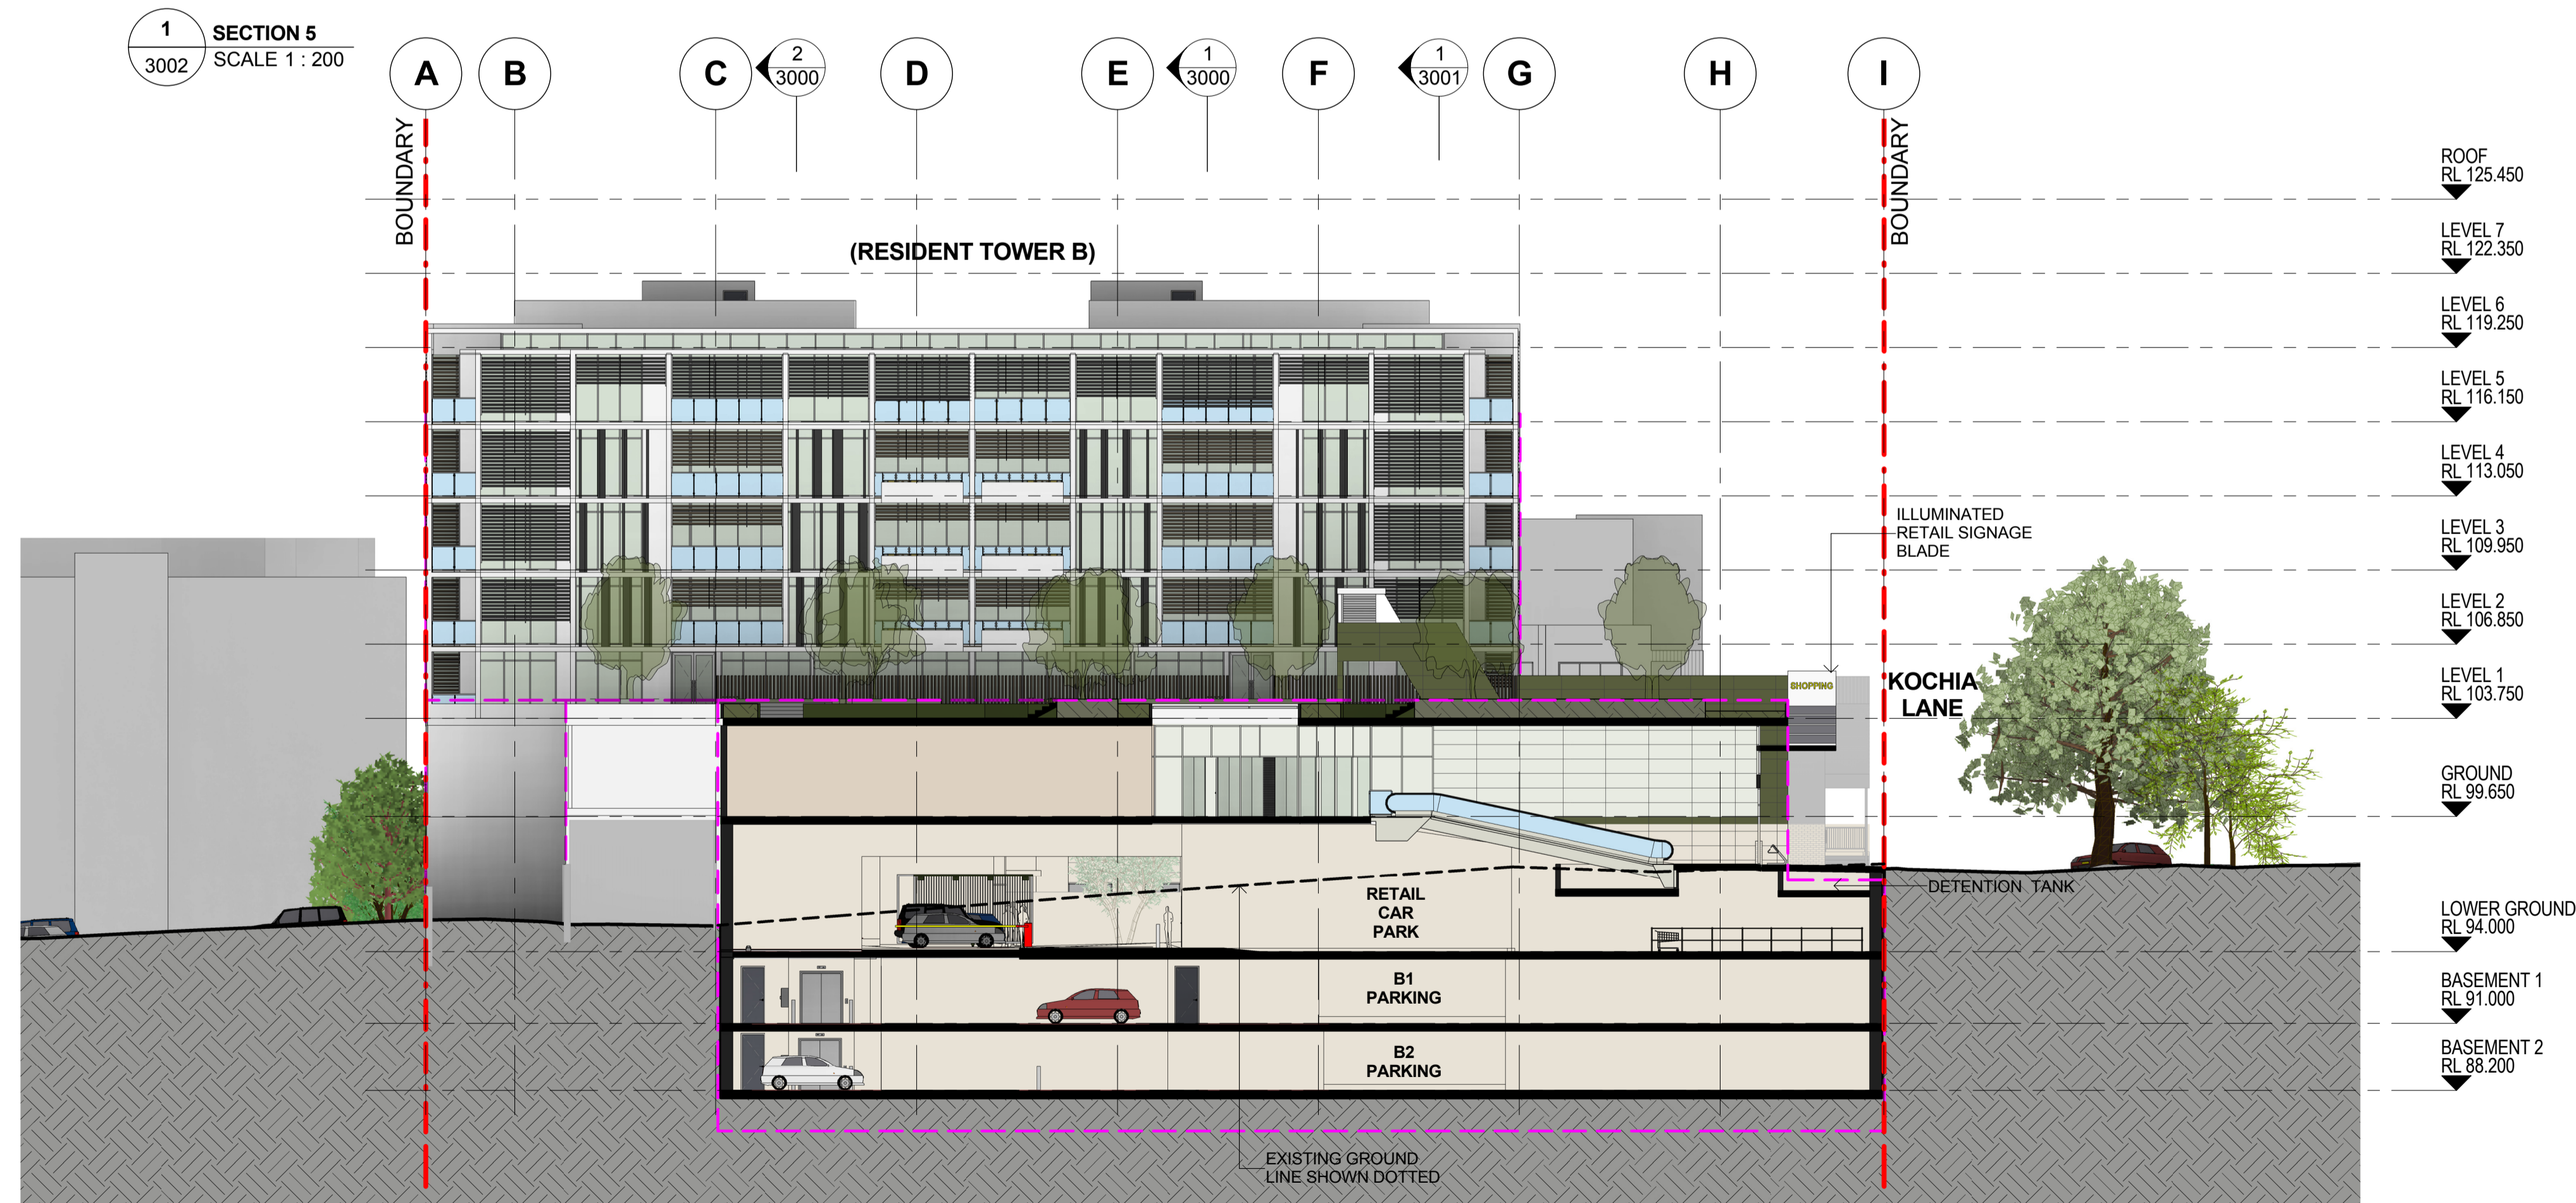

2 SECTION 6  
3002 SCALE 1 : 200

**Notes**  
All dimensions and setbacks to be verified prior to commencement, omissions or discrepancies to be notified to the architect.  
**Copyright**  
The copyright of this drawing together with any other documents prepared by crone partners architecture studios, ply ltd (cp) remains the property of cp. crone partners grants licence for the use of this document for the purpose for which they are intended. The licence is not transferable without the permission of cp.

**Quality Assurance System**

**Authorised By:** \_\_\_\_\_ **Date:** \_\_\_\_\_

Rev	DESCRIPTION	By	Date
A	ISSUED FOR SECTION 75W SUBMISSION	MQ	20/11/2012



**Builder**

**Client**  
**ANKA (CIVIC CENTER) PTY LTD**  
LEVEL 3  
179-191 NEW SOUTH HEAD RD  
EDGECLIFF, SYDNEY NSW 2027  
Ph: +61 2 9302 3000  
Fax: +61 2 9302 3030



<b>Structural Engineer</b> <b>AECOM</b> Level 21, 420 George St. Sydney NSW 2000 Ph: 02 8934 0000 Fax: 02 8934 0001
<b>Mechanical Engineer</b> <b>WOOD &amp; GRIEVE ENGINEERS</b> Levels 3, 454 - 456 Pacific Highway, St. Leonards, NSW 2000 Ph: 02 8484 7000 Fax: 02 8484 7100
<b>Electrical Engineer</b> <b>WOOD &amp; GRIEVE ENGINEERS</b> Levels 3, 454 - 456 Pacific Highway, St. Leonards, NSW 2000 Ph: 02 8484 7000 Fax: 02 8484 7100
<b>Hydraulic Engineer</b> <b>INSYNC SERVICES</b> Suite 8, Level 2, 56 Church Ave. Mascot, NSW 2015 Ph: 02 9689 4311 Fax: 02 9689 4322
<b>Landscape Architect</b> <b>ASPECT Studios</b> Studio 61 - Level 6, 61 Marlborough St Surry Hills, NSW 2010 Ph: 02 9699 7182 Fax: 02 9699 7192

**KEY**

**Scale 1 : 200 @A1**

**cronepartners**  
Cronepartners  
level 2, 364 Kent street,  
sydney, nsw 2000, australia  
Ph: +61 2 8295 5300  
Fax: +61 2 8295 5301

**Project**  
**LINDFIELD MIXED-USE DEVELOPMENT**  
**23-37 LINDFIELD AVE & 11 HAVILAH LA**  
**LINDFIELD NSW 2070**

Drawn: MQ Checked: VD Date: 20/11/2012

Drawing Title  
**SECTIONS**

**SHEET 3 OF 3**  
**SECTION 75W SUBMISSION**

<b>CA 2924</b>	<b>ADAZ</b>	<b>3002</b>	<b>A</b>
Project no.	Drawing Phase.	Drawing No.	Rev

**SECTION 75W SUBMISSION**

Plot Date: 19/11/2012 1:08:28 PM  
Cad File No: C:\Users\michaelq\Documents\CA-2924-Z-M3-AR-Main\_Model-Central\_michaelq.rvt