


# Section A - A: Level 1 Courtyard

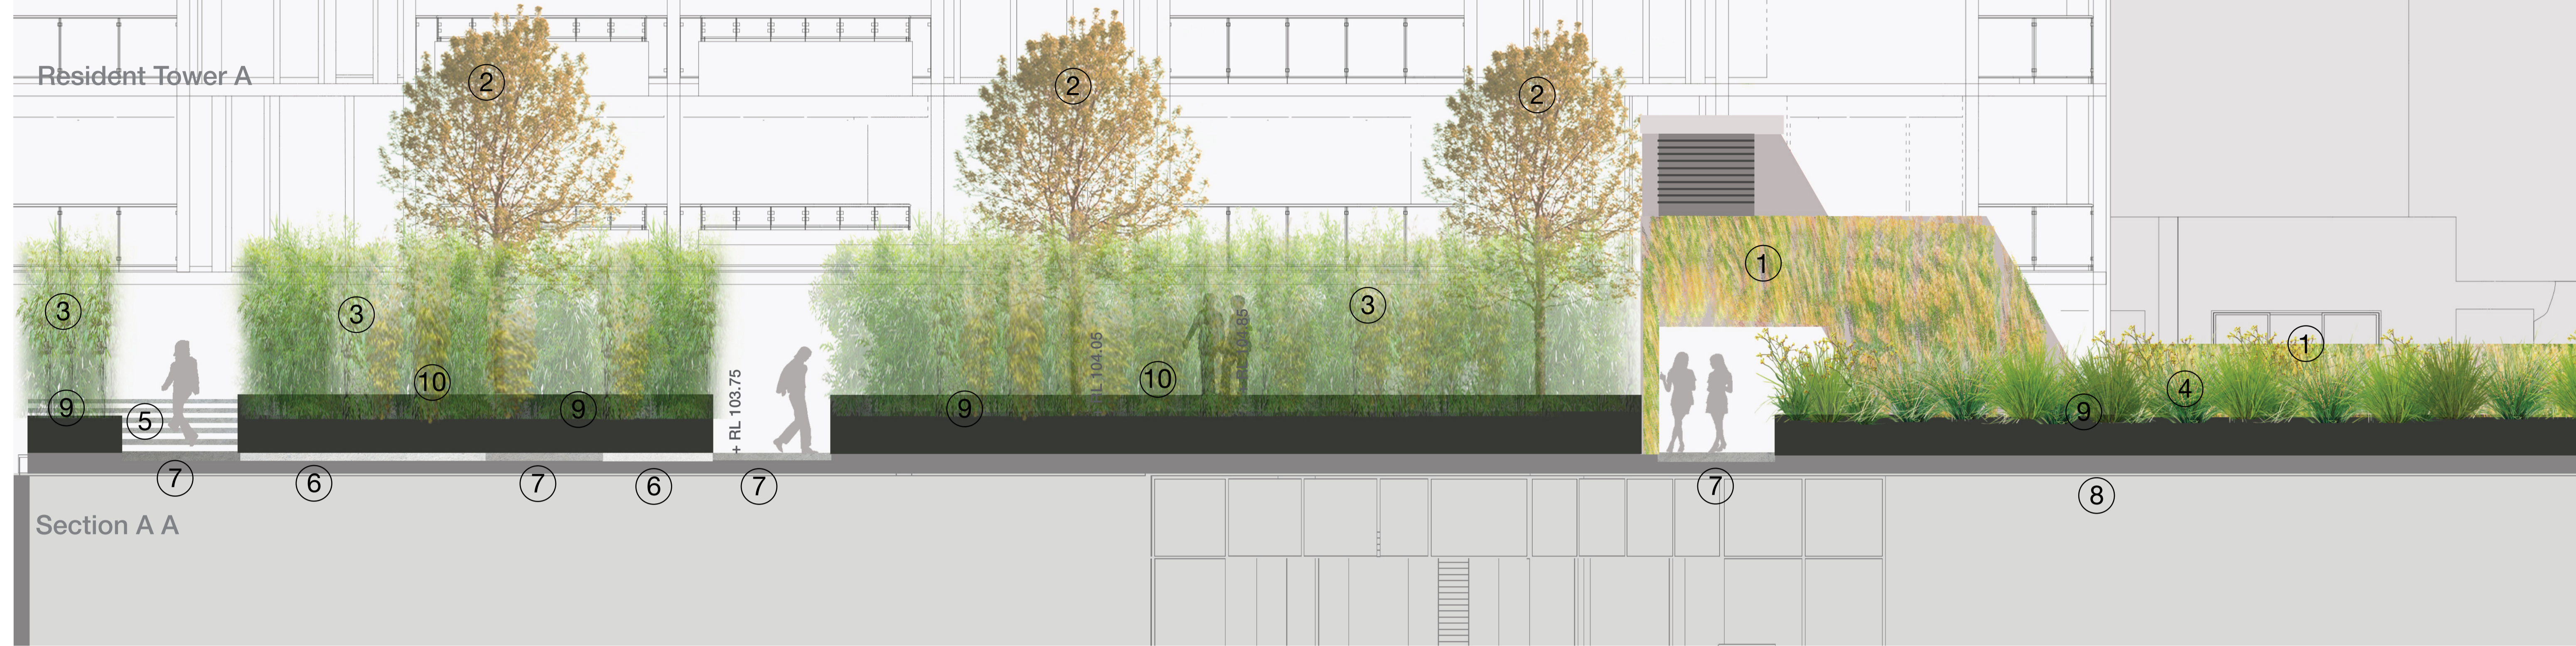

## Material & Character Precedent Images



Decorative steps  
Wittocks residence  
ASPECT studio



Decorative stone  
Wittock residence  
ASPECT Studio



Layered planting sequence  
incorporated with path  
Jacques Avenue  
ASPECT Studio




Privacy space amongst bamboo paving  
EDO  
ASPECT Studio



Stone and grass paving  
(ASPECT image library)



Planting and paving geometries  
Alterra Landscape Architects  
(ASPECT image library)

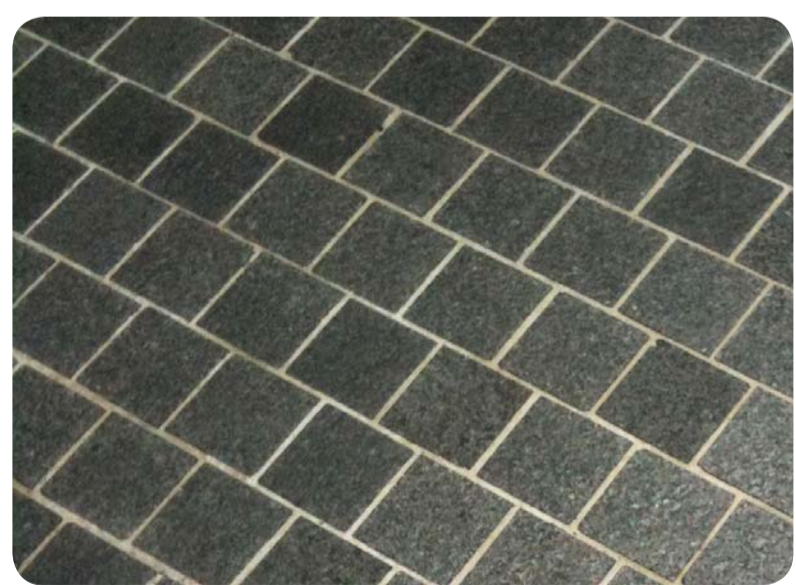


Small format Granite  
Angel Place  
ASPECT Studio



Timber bench  
Narabeen Lagoon  
ASPECT Studio



Structured vine planting  
(ASPECT image library)

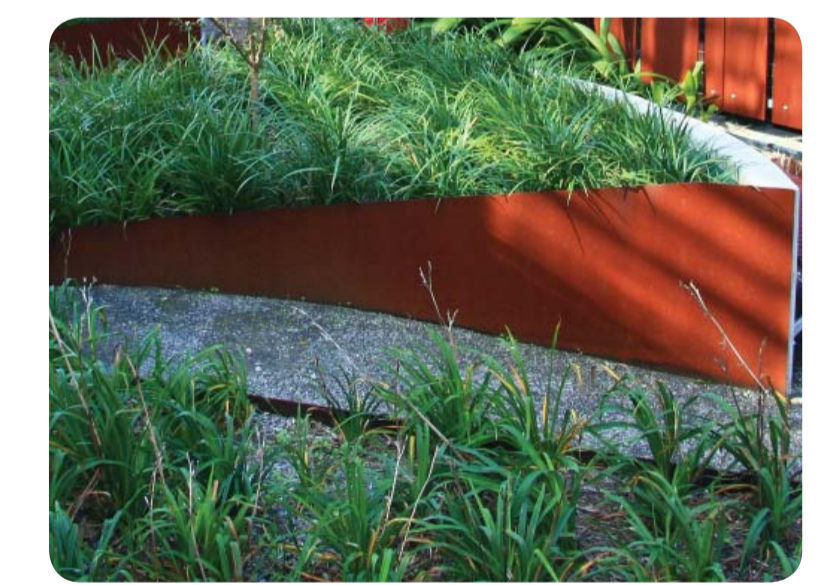

Steel edge planting  
Springfield Ave  
ASPECT Studio

- 1 Vine planting to exhaust stack and continuing along the wall.
- 2 Deciduous ornamental pears (*Pyrus calleryana*) in 1.0 metre deep soil.
- 3 Bamboo planting to provide screening to private courtyards, and to define landscape 'rooms'.
- 4 Trafficable low groundcover.
- 5 Concrete steps, leading towards terraced lawn.
- 6 Decorative paving type 1
- 7 Decorative paving type 2
- 8 Level one base slab
- 9 600 mm deep soil for bamboo and low mass planting.
- 10 1 m deep soil for terrace lawn and planted pear trees.



*Pyrus calleryana* (deciduous pear tree)  
(ASPECT image library)

