


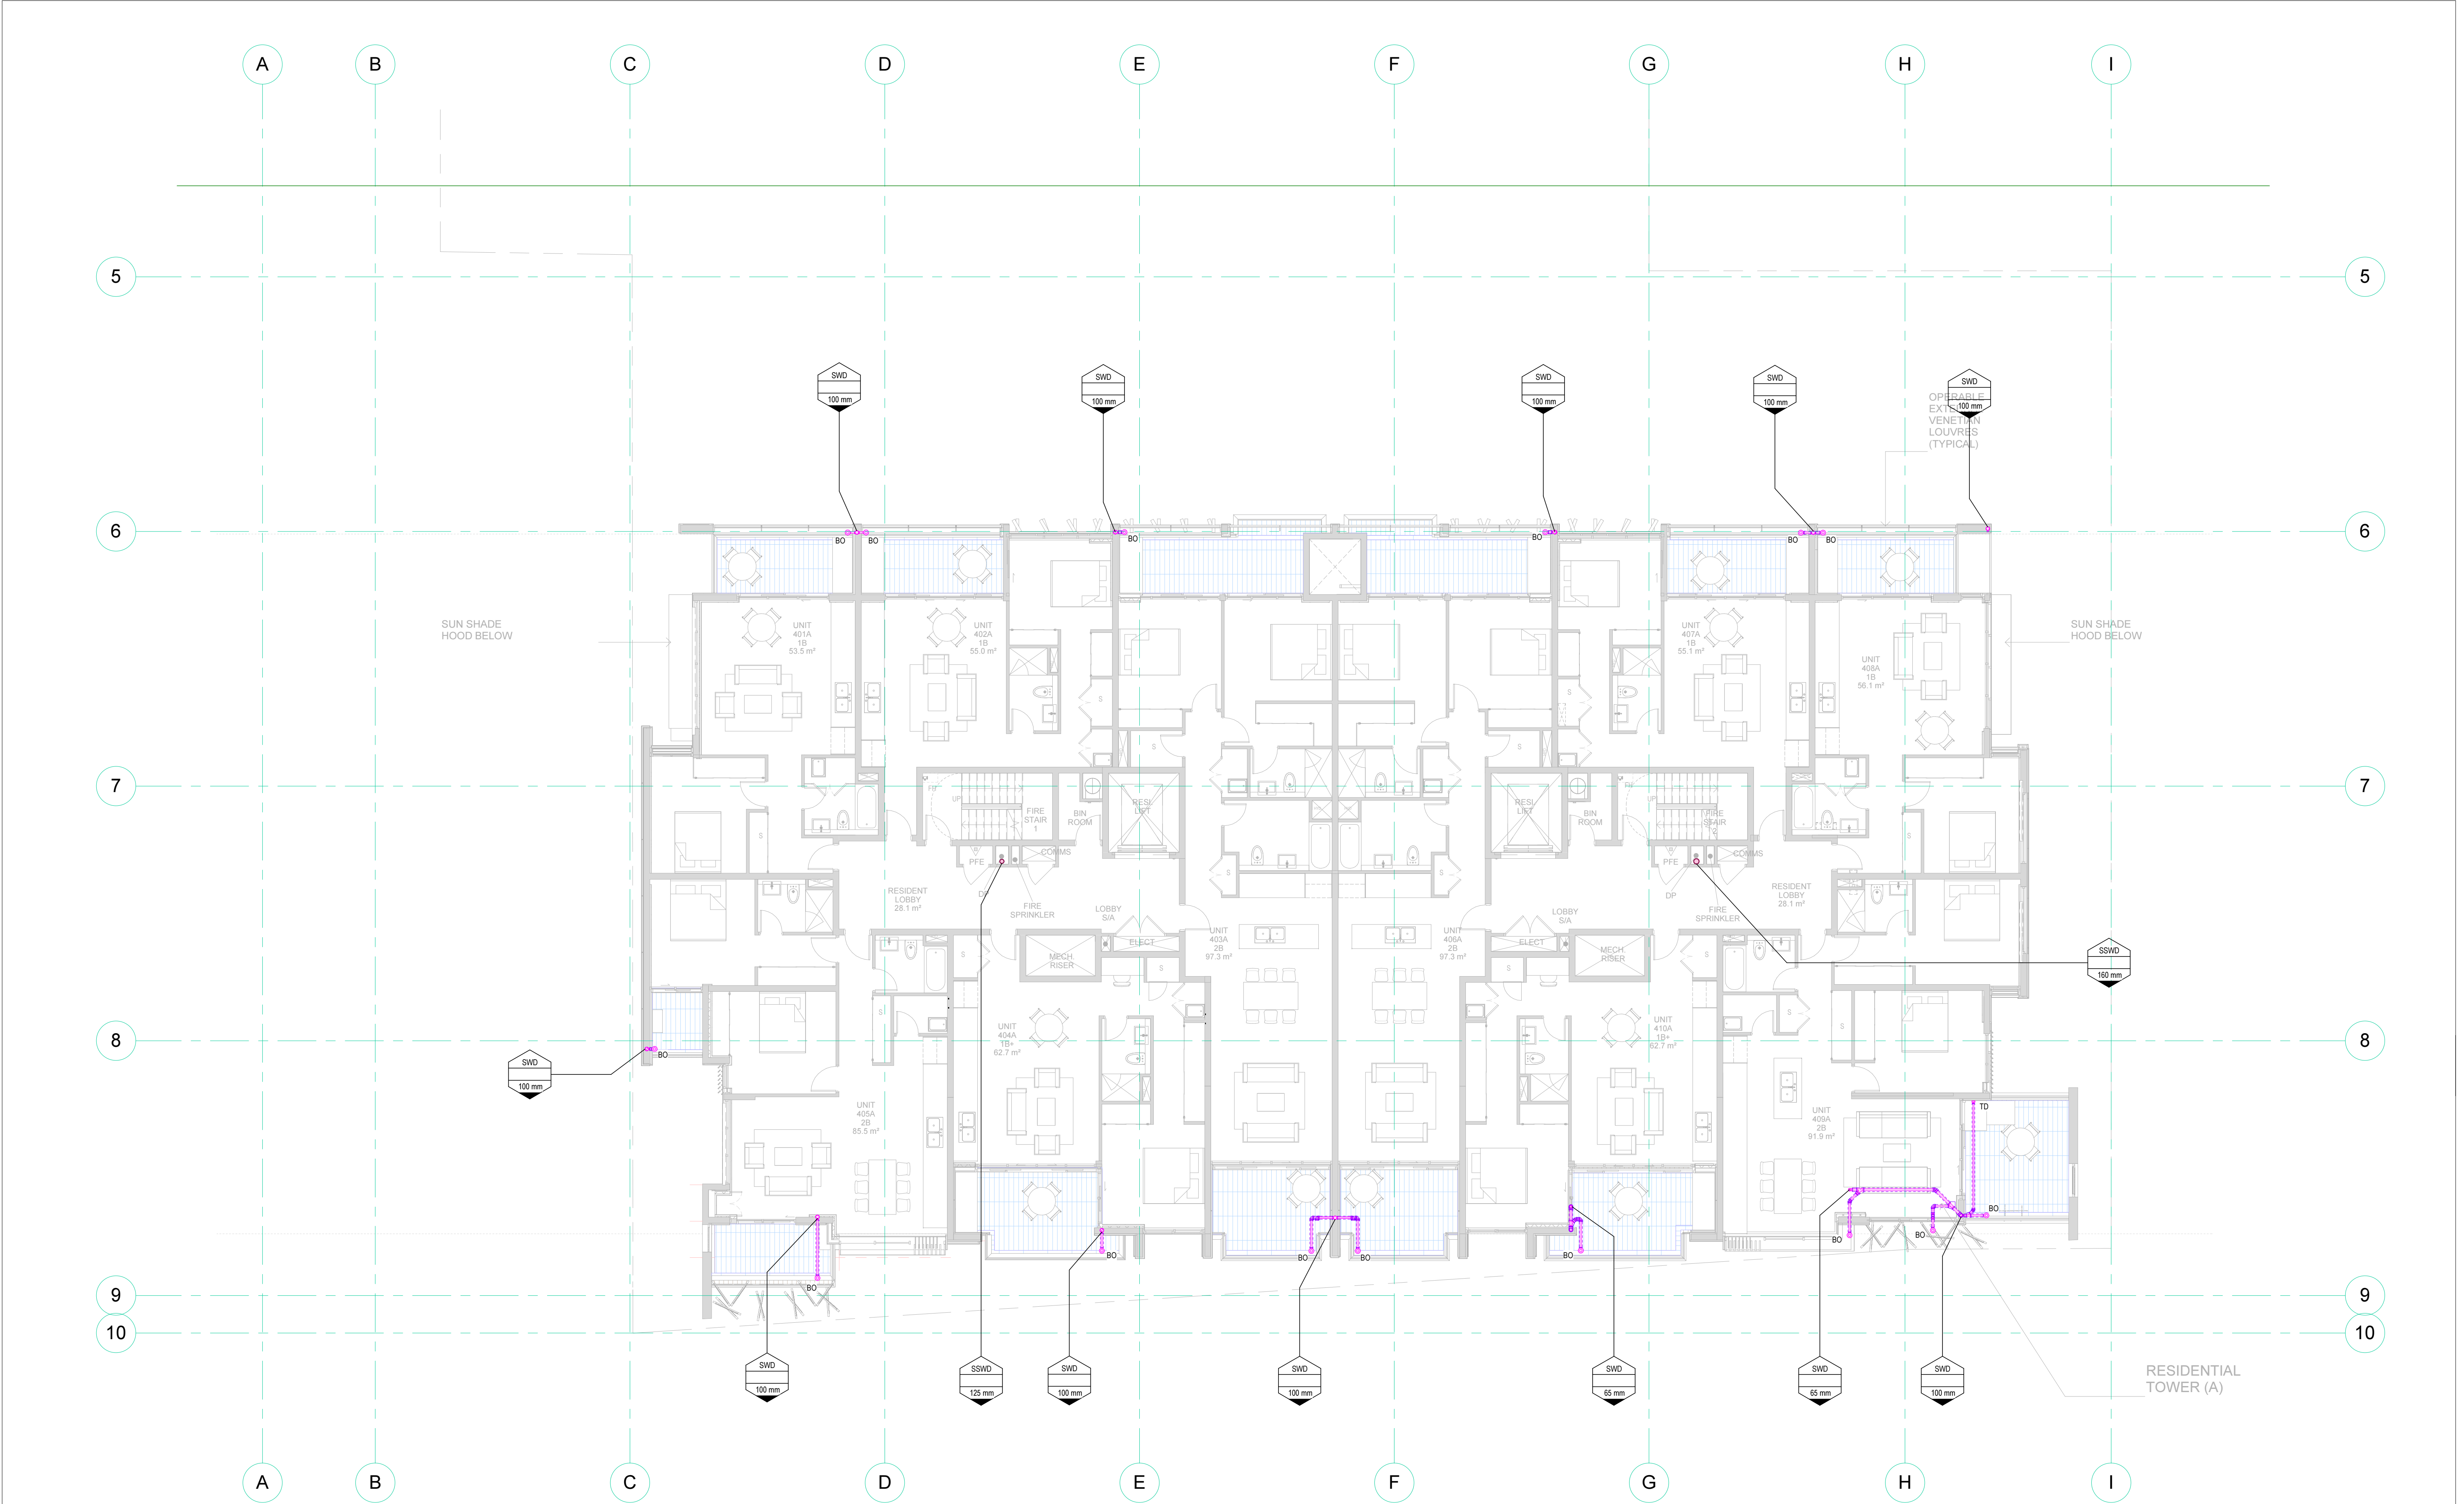


Notes
All dimensions and setbacks to be verified prior to commencement, omissions or discrepancies to be notified to the architect. Do not scale or measure off drawings.
Copyright
This drawing is confidential and is not to be reproduced in any form as a whole or in part without the express written authority of INSYNC SERVICES PTY.LTD. This drawing is not to be used prejudicial to the interest of INSYNC SERVICES PTY.LTD.
This drawing contains patents pending and intellectual property owned by INSYNC SERVICES PTY. LTD.


Client
AQUALAND
LEVEL 32,
255 GEORGE ST,
SYDNEY, NSW 2000
Ph: 02 9252 3347
Fax: 02 9241 1754


Rev	DESCRIPTION	By	Date
1	S75W ISSUE	BM	14/10/14

KEY

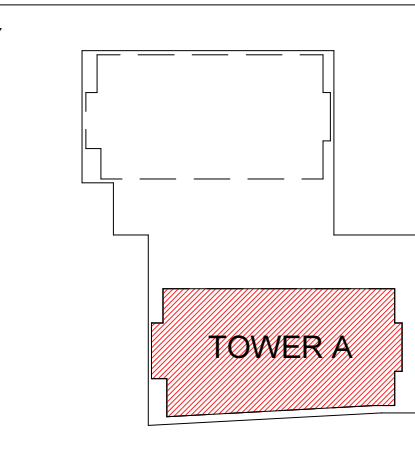

Architect
CRONE PARTNERS
Level 2, 364 Kent St,
Sydney NSW 2000
Ph: 02 9295 5300
Fax: 02 9295 5301
Structural Engineer
AECOM
Level 21, 420 George St,
Sydney NSW 2000
Ph: 02 8934 0000
Fax: 02 8934 0001
Mechanical Engineer
WOOD & GRIEVE ENGINEERS
Level 3, 454 - 456 Pacific Highway,
St Leonards, NSW 2000
Ph: 02 8484 7000
Fax: 02 8484 7100
Electrical Engineer
WOOD & GRIEVE ENGINEERS
Level 3, 454 - 456 Pacific Highway,
St Leonards, NSW 2000
Ph: 02 8484 7000
Fax: 02 8484 7100

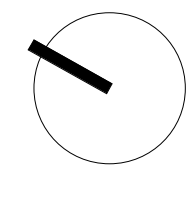Landscape Architect
ASPECT Studios
Studio 61 - Level 6, 61 Marlborough St
Sunny Hill, NSW 2010
Ph: 02 9699 7182
Fax: 02 9699 7192
Scale 1 : 100 @ A1


Project
LINDFIELD MIXED-USE DEVELOPMENT
23-27 LINDFIELD AVE & 11 HAVILAH LANE
LINDFIELD NSW 2070
Drawn: Author
Checked:
Date: 09/18/14
Hydraulic Consultant

INSYNC SERVICES
Suite 6.02, Level 6
89 York St
Sydney, NSW 2000, Australia
Ph: +61 2 9262 3400
Fax: +61 2 9262 3422

Drawing Title
TOWER A LEVEL 4 STORMWATER SERVICES PLAN
S75W ISSUE
20140085
Project no.
SW-20 -A
Drawing No.
1
Rev

S75W ISSUE