

Material & Character Precedent Images



Street Tree Planting  
Platanus orientalis 'Cuneata'



Large Format Urbanstone Paver  
at Gordon Interchange  
Depth 60mm  
Size 600x400/400x400/400x200mm



Stainless Steel Bicycle Rack  
LEDA Compact Bicycle Hoop. TBC




Street Furniture -Seat  
Street Furniture Australia Mall Seat CMM101



Street Furniture -Bin  
WBE-F120 Single.  
The colours and finishes proposed  
are to be the reverse of that shown.



Street Furniture -Tree Grate  
Street Furniture Australia GR2. Cast  
Aluminium.

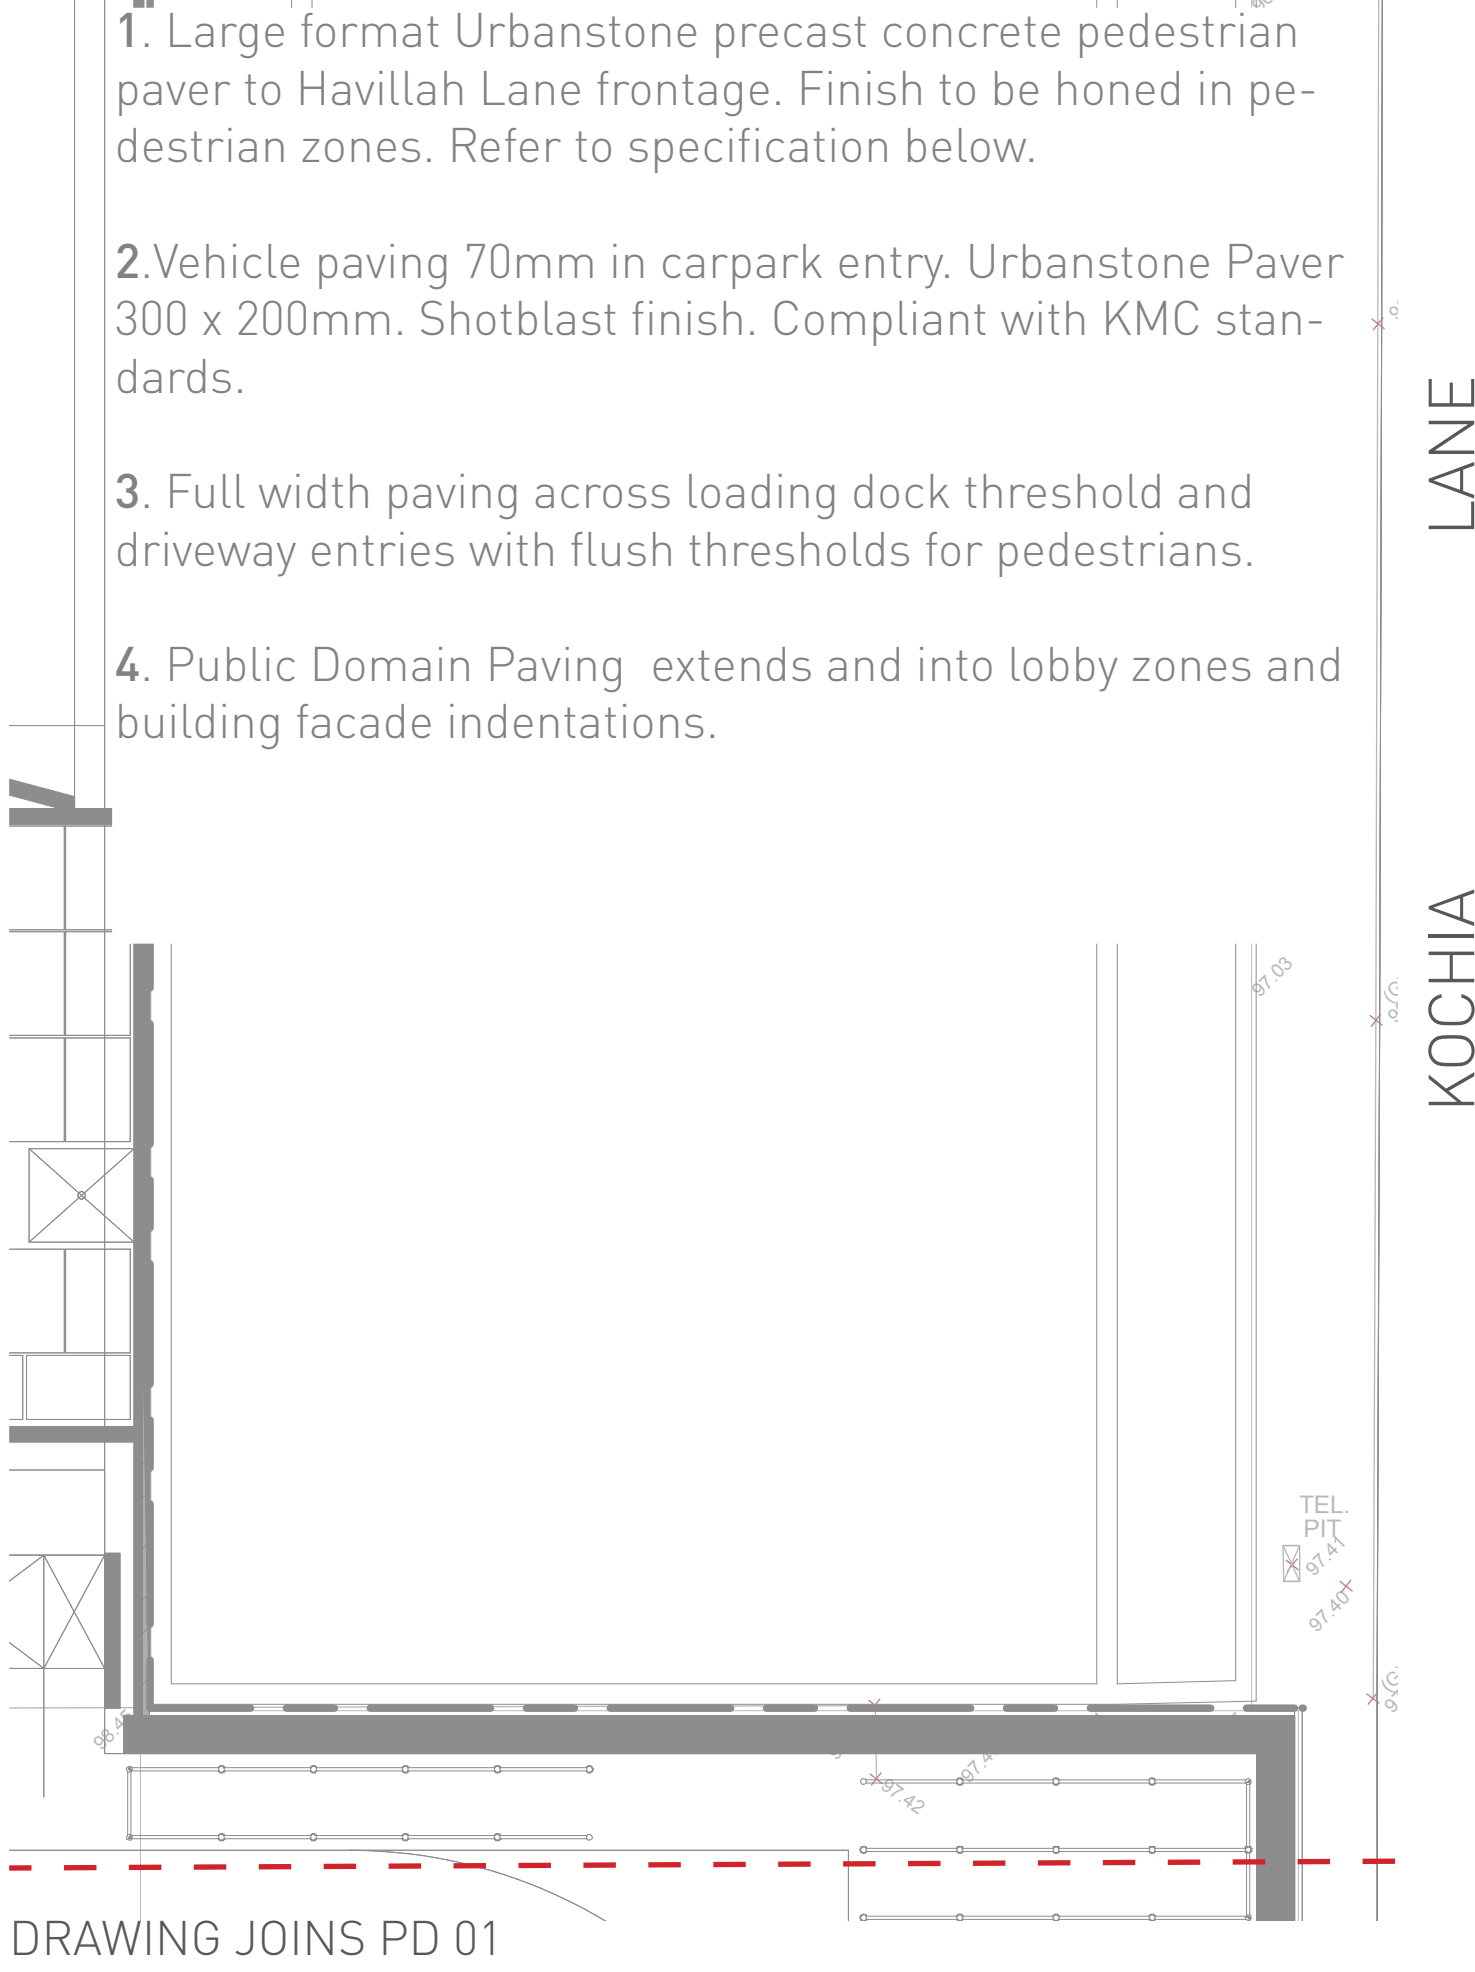

DRAWING JOINS PD 01

LOWER GROUND FLOOR