


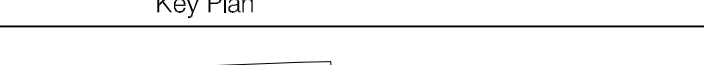

LEGEND

- 1 FACE BRICK
- 2 PAINTED BAGGED BRICKWORK
- 3 RENDER AND PAINT
- 4 PAINTED WEATHERBOARD WALL SHEETING AND SCREEN WALLS
- 5 ALUMINIUM FRAMED DOORS AND WINDOWS
- 6 PAINTED STEEL BALUSTRADES AND HANDRAILS
- 7 PERGOLA
- 8 METAL ROOF SHEETING
- 9 ALUMINIUM LOUVRES
- 10 CONCRETE ROOF TILES

Revision	Date	Key Plan	Consultants	Project Manager	Client	Architect	Drawing	Project
- Project Application	27/04/09		Landscape Civil Structural Services Traffic Planner Aspect Studios Worley Parsons Pty Ltd Enstruct Group Pty Ltd Lincolne Scott Halcrow MWT JBA Studio 61, Level 6, 61 Marlborough St, Sunny Hills, NSW, 2010 Level 10, 141 Walker St, North Sydney, NSW, 2060 Level 4, 2 Glen St, Milsons Point, NSW, 2061 Level 1, 41 McLaren St, North Sydney, NSW, 2060 Suite 20, 809 Pacific Hwy, Chatswood, NSW, 2067 Level 7, 77 Berry Street, North Sydney, NSW, 2060	McLachlan Lister Pty Ltd Level 1, 1 Hickson Road The Rocks NSW 2000 T 612 92417328 F 612 92417329 Sydney Broadcast Property Pty Ltd Level 11, Suite 1101, 14 Martin Place Sydney NSW 2000 T 612 9232 5677 F 612 9232 4139 www.ptw.com.au	PTW Architects Level 17, 9 Castlereagh St Sydney NSW Australia 2000 T 612 9232 5677 F 612 9232 4139 www.ptw.com.au PTW Title Building 7 North Elevation	DRAWN CHECKED PROJ NO. 209001 SCALE N/A DATE 27/04/09 APPROVED	Epping Park 61 Mobbs Lane, Epping A7202 /- PROJECT APPLICATION	