



Section AA

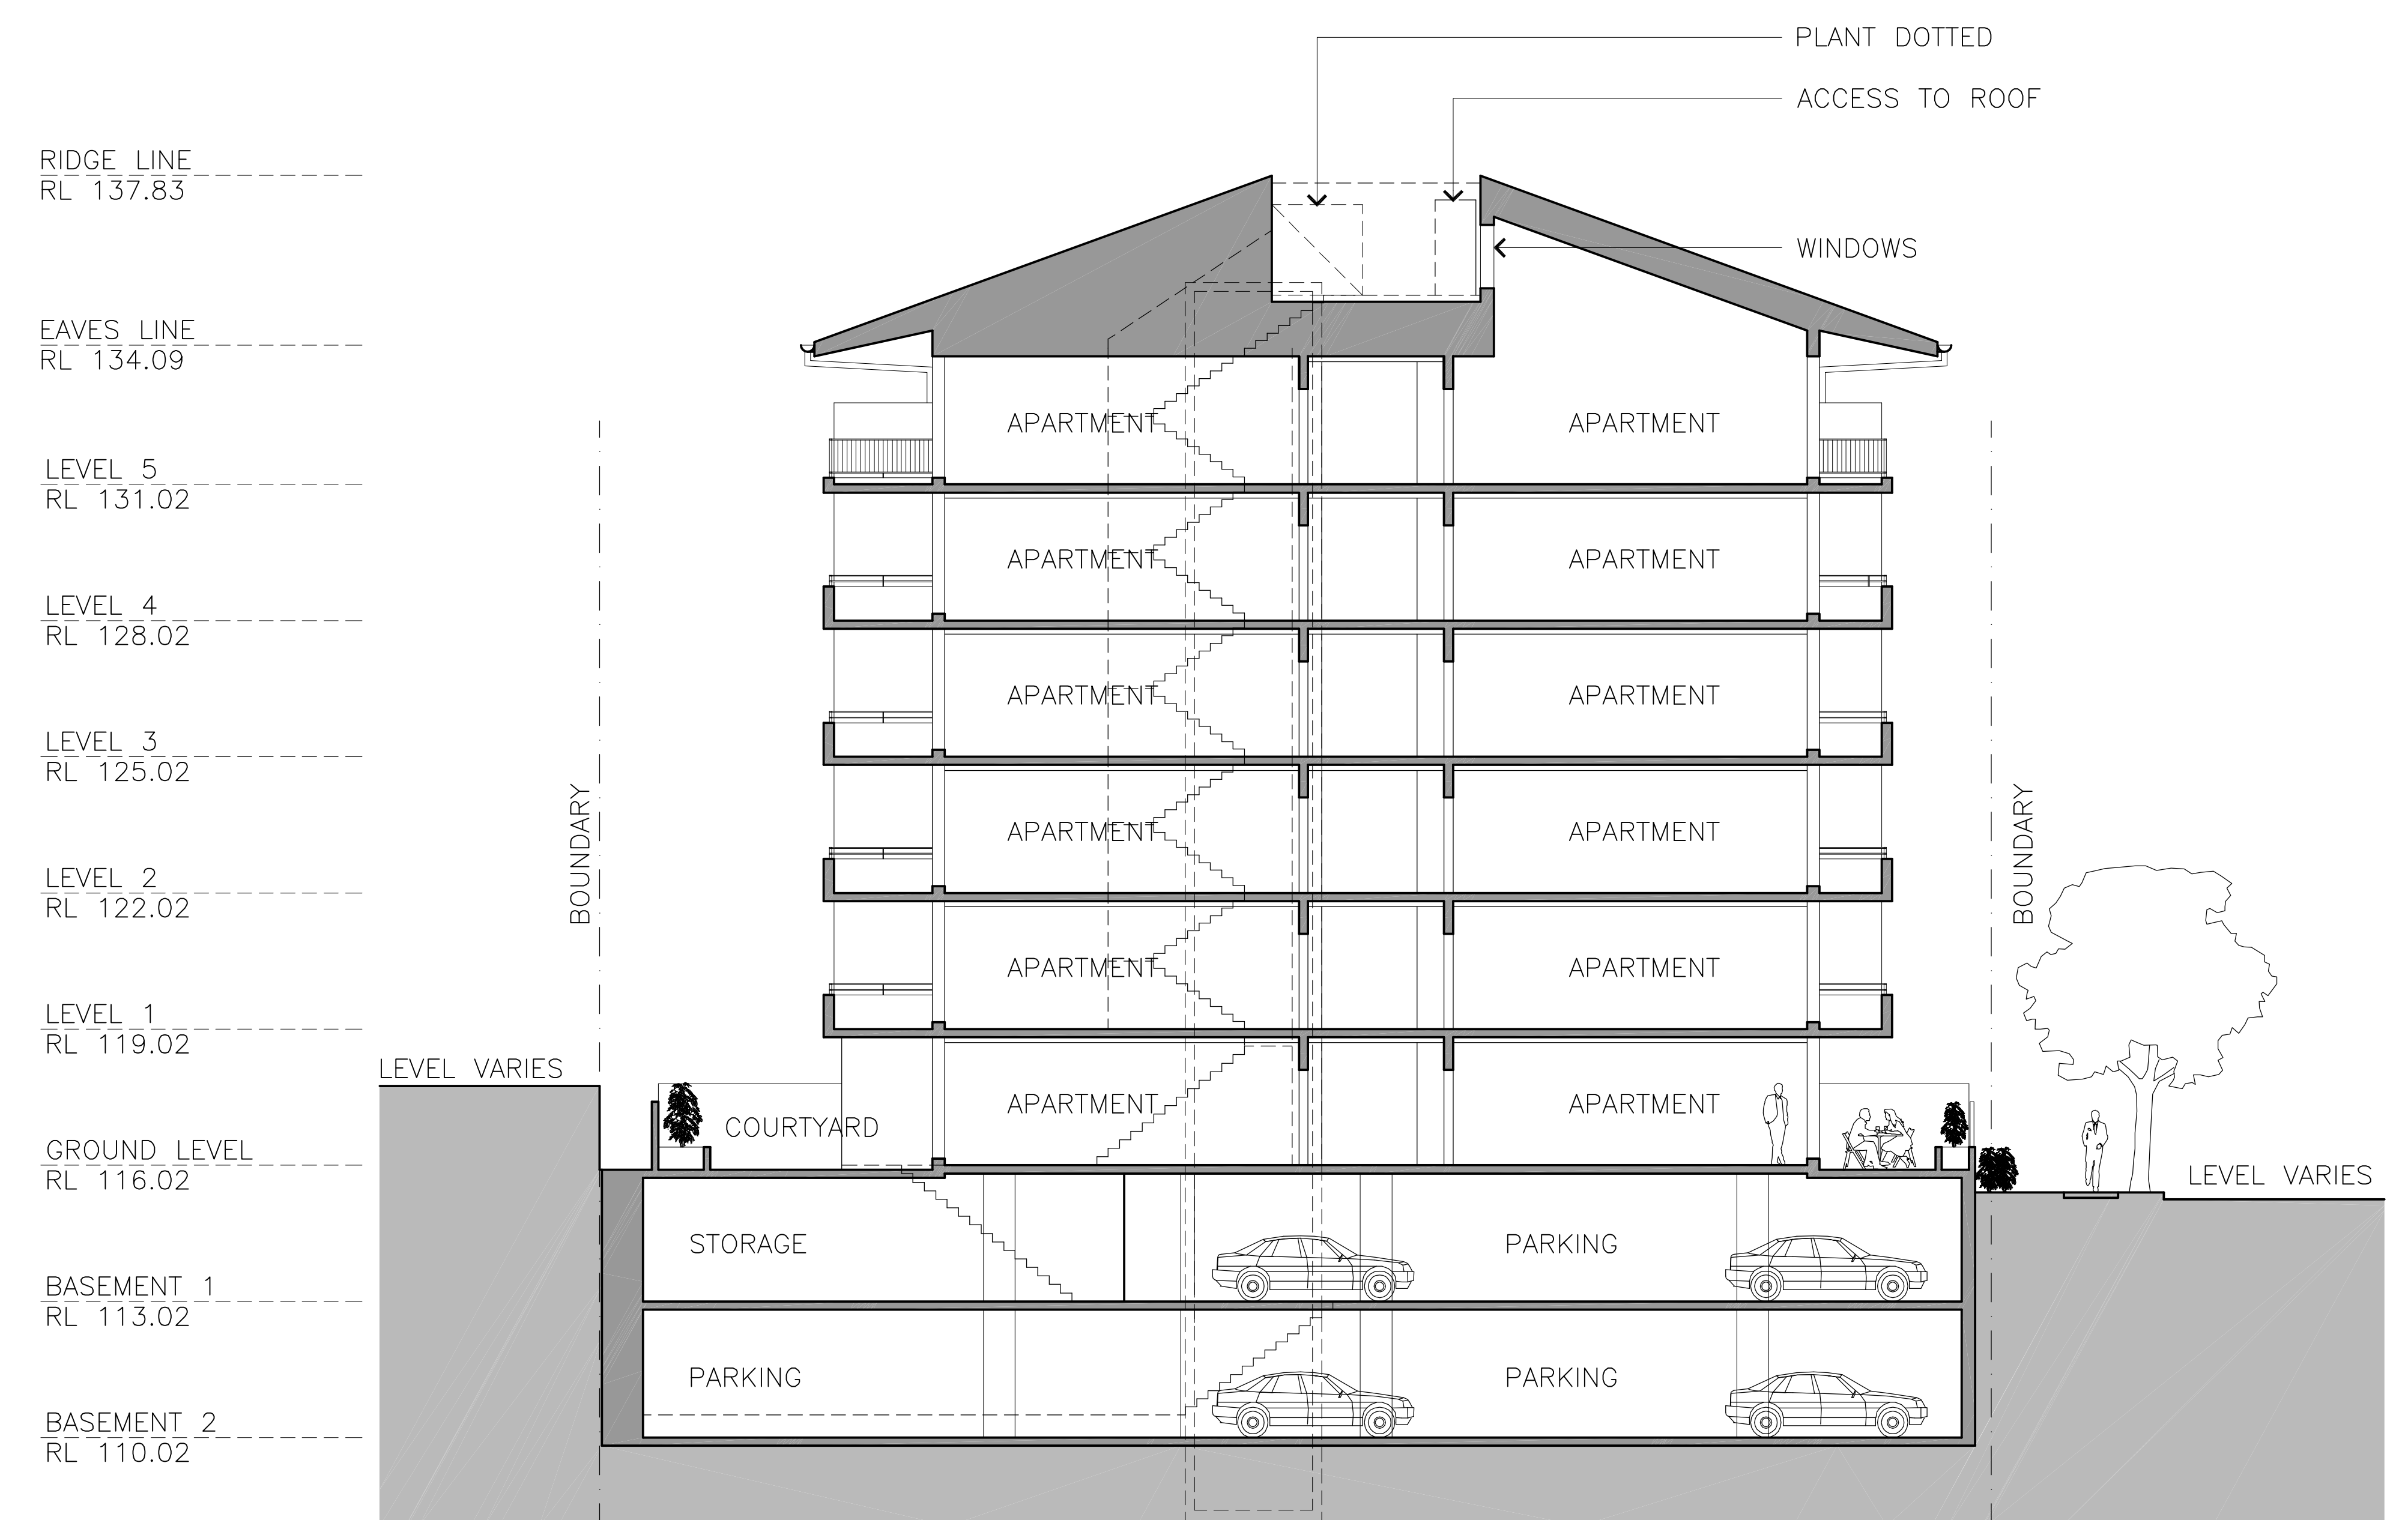

Section BB

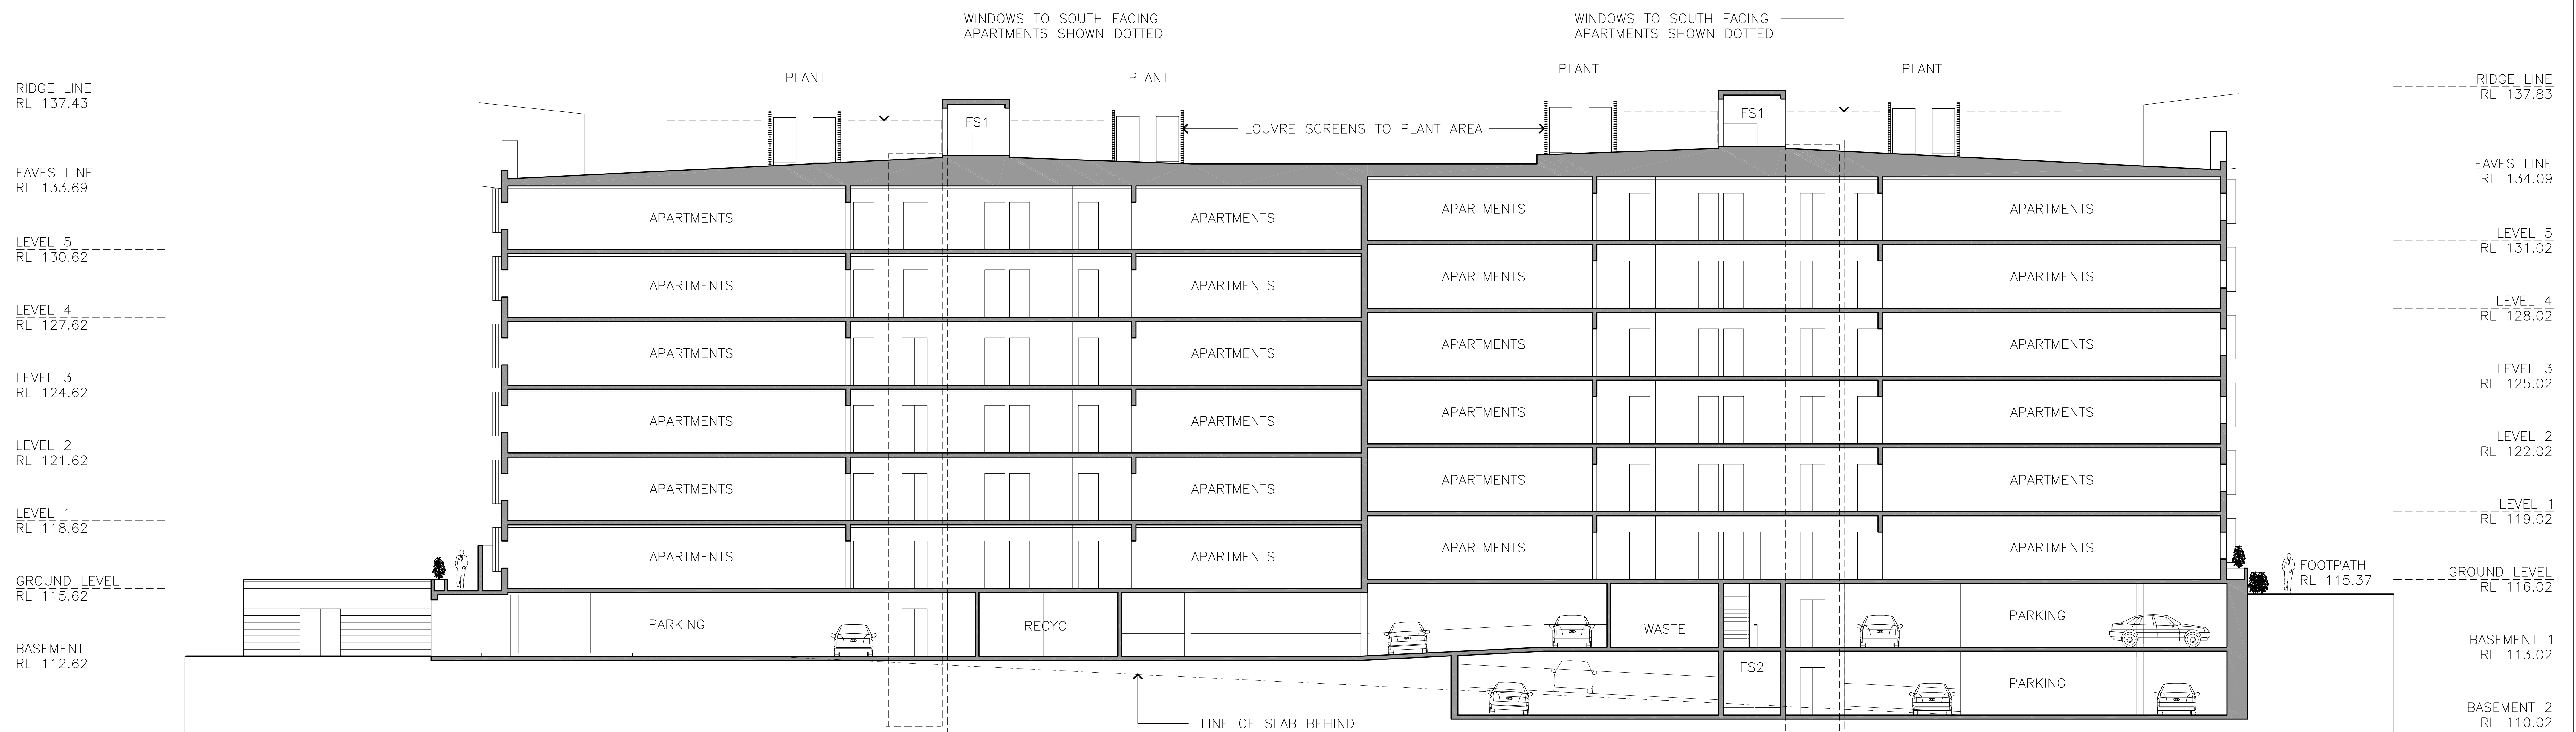

Section CC

[illegible]