


Site Analysis

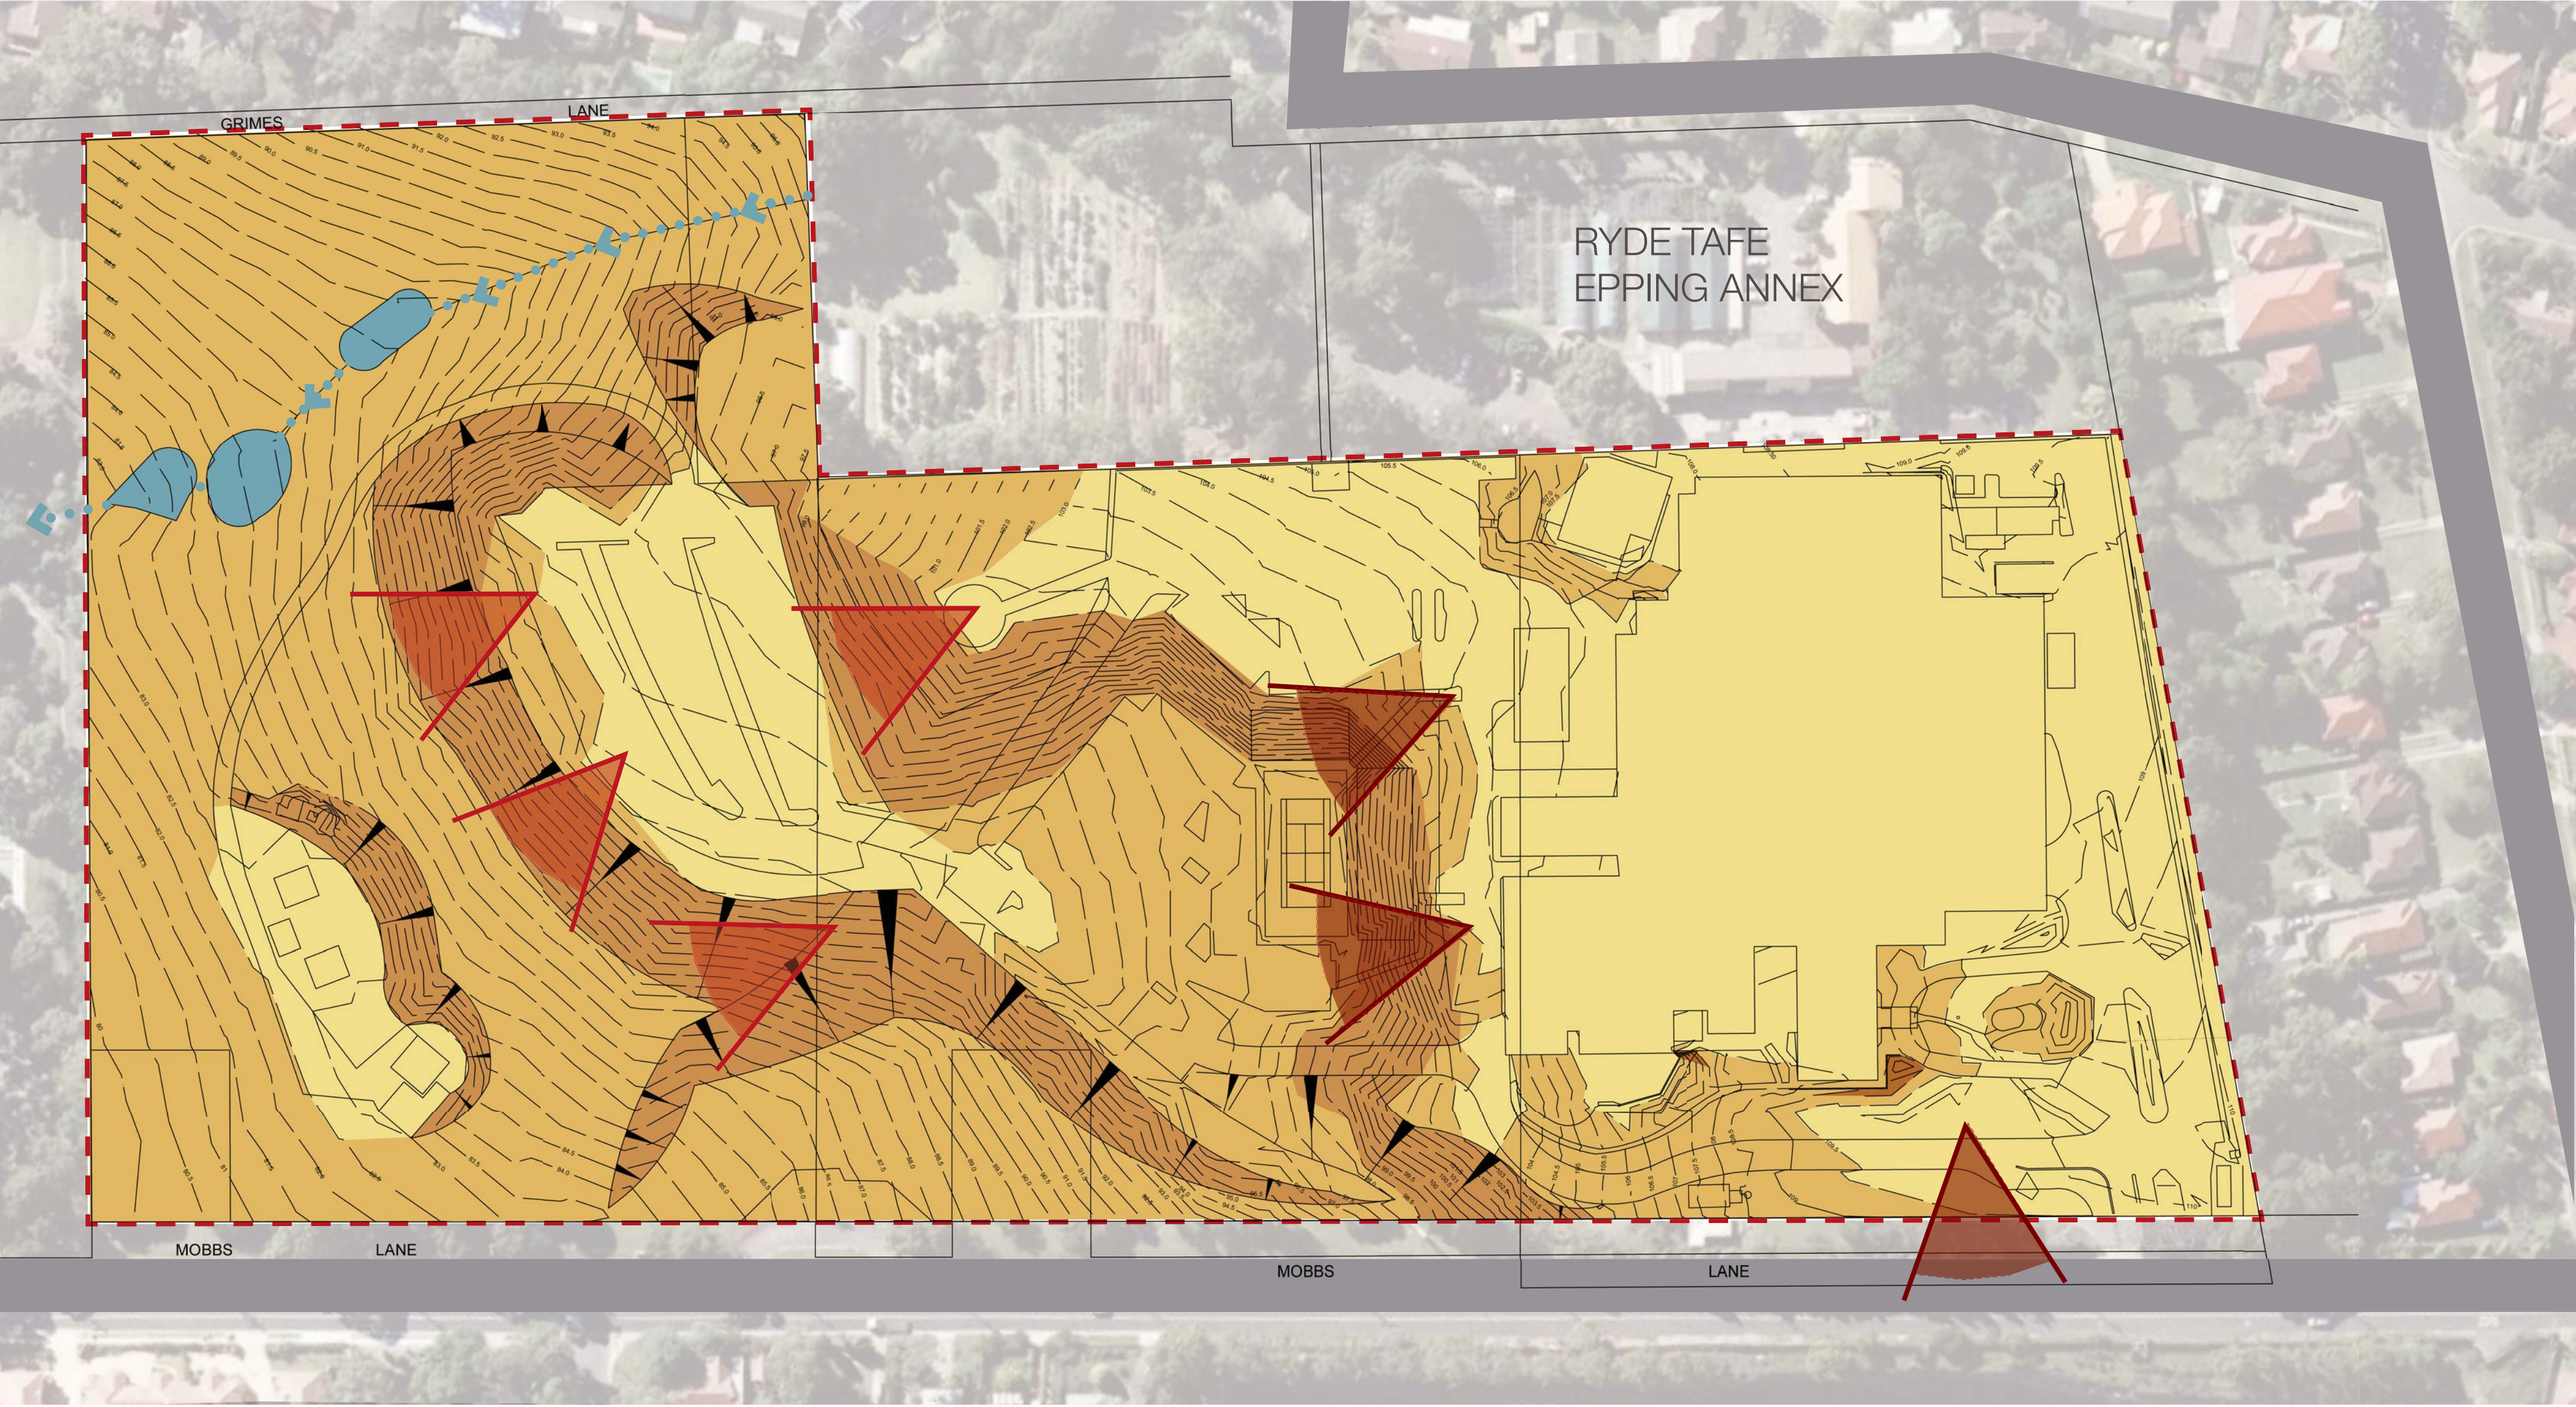

Stage 1 Site Analysis Plan - Slope Analysis, Drainage lines and view corridors  
1:1000



Stage 1 Site Analysis Plan - Existing conditions  
1:1000

Epping Park, Epping - Stage 1 Planning Application

