


RIDGE RL 123.78


GUTTER RL 120.00
TW RL 120.72
BW RL 119.23
RL 117.36
RL 115.32

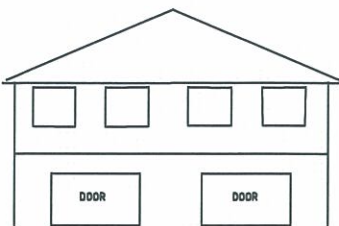

No. 37

RIDGE RL 119.91

GUTTER RL 117.55
TW RL 117.00
BW RL 115.69

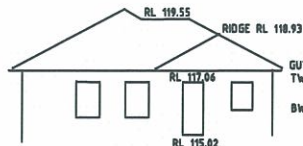

No. 35

RIDGE RL 118.82


GUTTER RL 116.40
TW RL 115.90
BW RL 114.76



No. 33

RIDGE RL 117.85


GUTTER RL 115.44
TW RL 114.90
BW RL 113.85

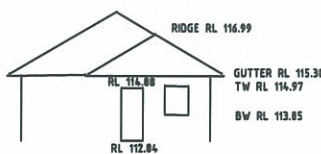

No. 31

RIDGE RL 116.47


GUTTER RL 114.13
TW RL 113.61
BW RL 112.73

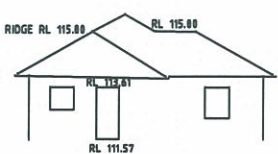

No. 29

RIDGE RL 116.51

GUTTER RL 114.72

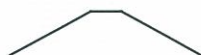

No. 23

RIDGE RL 116.83


GUTTER RL 114.44
TW RL 113.89



No. 21

RIDGE RL 116.31

GUTTER RL 114.04
TW RL 113.52
BW RL 113.10

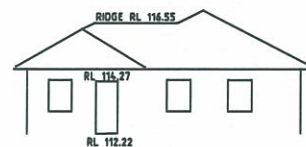

No. 19

RIDGE RL 117.84

GUTTER RL 114.75
TW RL 114.20
BW RL 113.10

RIDGE RL 117.97

GUTTER RL 115.34
TW RL 114.80
BW RL 113.54



No. 17

RIDGE RL 119.38

RL 118.72

RIDGE RL 118.78

GUTTER RL 116.62



No. 15

RIDGE RL 119.00

GUTTER RL 116.93



No. 13

RIDGE RL 118.32

GUTTER RL 116.79
TW RL 116.25
BW RL 115.12


NOT SURVEYED
INACCESSIBLE



No. 11

RIDGE RL 123.13

GUTTER RL 121.25
TW RL 120.90
BW RL 118.60

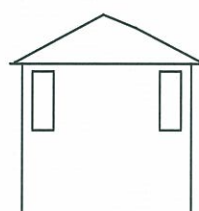


No. 9

RIDGE RL 120.61


RIDGE RL 119.75

GUTTER RL 118.25
TW RL 117.74
BW RL 116.44

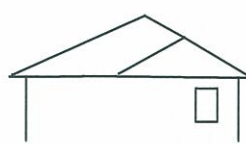

No. 7

DIAGRAM 1
HOUSES FACING EDENLEE STREET

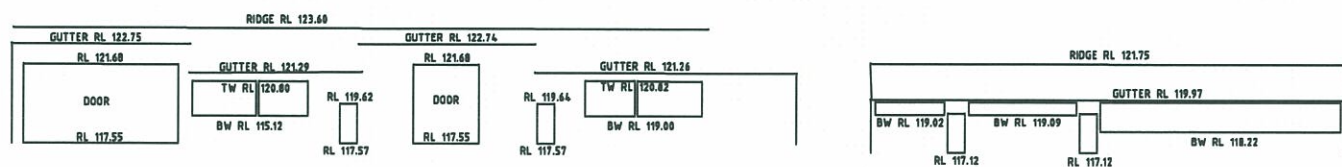

BUILDING 16

DIAGRAM 2
BUILDINGS 15 AND 16 ON THE TAFE SITE

BUILDING 15

LEVELS ARE BASED ON AUSTRALIAN HEIGHT
DATUM (AHD) USING SSM 91910 WITH RL OF
102.125m (ACC B) LOCATED AT EDENLEE AND
DUNLOP STREETS

ORIGIN OF CO-ORDINATES - ASSUMED

No. DATE REVISION DETAILS

COPYRIGHT © INSITES PTY LTD.
INFORMATION CONTAINED BY THIS DRAWING / FILE IS THE COPYRIGHT OF WHELANS INSITES PTY LTD. COPIED OR USING THIS DATA IN WHOLE OR PART, IN ANY FORMAT, WITHOUT PERMISSION INFRINGES COPYRIGHT ©

THIS DOCUMENT IN BOTH ELECTRONIC AND HARD COPY FORM IS AND SHALL REMAIN THE PROPERTY OF WHELANS INSITES PTY LTD. THE INFORMATION MAY ONLY BE USED FOR THE PURPOSE FOR WHICH IT WAS COMMISSIONED AND IN ACCORDANCE WITH THE TERMS OF ENGAGEMENT FOR THE COMMISSION. UNAUTHORIZED USE OF THIS INFORMATION IN ANY FORM WHATSOEVER IS PROHIBITED.

PREPARED BY:

**WHELANS
INSITES**
Whelans Insites Pty Ltd
ACN: 068 148 743
Level 12, 80 Clarence Street
Sydney, NSW 2000
DX 288 Sydney
t: 02 8234 8300
f: 02 9282 6511
insites.com.au

PREPARED FOR:

SYDNEY BROADCAST PROPERTY
PTY. LTD.

PLAN SHOWING REAR
ELEVATIONS OF HOUSES AND
BUILDING FACING
CHANNEL 7 STUDIOS
MOBBS LANE AT EPPING

ORIGINAL SIZE:		A1	
SCALE	HOR: 1:150	VERT:	-
CO-ORDS:	ASSUMED	DATUM:	AHD
DATE OF SURVEY	APRIL 2009	DATE OF PLAN	8-4-09
SURVEY	PAH	DRAWN	NEC
CHECKED:	DATE	DATE	
APPROVED:	DATE	DATE	
JOB REF:	F684		
CAD REF:	F684-003.dwg		
		SHEET 2	OF 2 SHEETS

LEVELS ARE BASED ON AUSTRALIAN HEIGHT DATUM (AHD) USING SSM 81910 WITH RL OF 102.125m (ACC B) LOCATED AT EDENLEE AND DUNLOP STREETS

ORIGIN OF CO-ORDINATES - ASSUMED

No.	DATE	REVISION DETAILS
-----	------	------------------

COPYRIGHT © INSITES PTY LTD.
INFORMATION CONTAINED IN THIS DRAWING / FILE IS THE COPYRIGHT OF WHELAN INSITES PTY LTD. COPIES OR USING THIS DATA IN WHOLE OR PART, IN ANY FORMAT, WITHOUT PERMISSION, INFRINGES COPYRIGHT.

THIS DOCUMENT IN BOTH ELECTRONIC AND HARD COPY FORMATS AND SHALL REMAIN THE PROPERTY OF WHELAN INSITES PTY LTD. THE INFORMATION MAY ONLY BE USED FOR THE PURPOSE FOR WHICH IT WAS COMMISSIONED AND IN ACCORDANCE WITH THE TERMS OF ENGAGEMENT FOR THE COMMISSION. UNAUTHORISED USE OF THIS INFORMATION IN ANY FORM WHATSOEVER IS PROHIBITED.

PREPARED BY:



WheLAN INSITES Pty Ltd
ACN: 088 148 743

Level 12, 80 Clarence Street
Sydney, NSW 2000
DX 289 Sydney
t: 02 8234 8500
f: 02 8282 6511

insites.com.au

PREPARED FOR:

SYDNEY BROADCAST PROPERTY PTY. LTD.

PLAN SHOWING DISTANCES FROM CHANNEL 7 STUDIO BOUNDARY TO REAR WALL OF HOUSES AND BUILDINGS MOBBS LANE AT EPPING

ORIGINAL SIZE:		A1
SCALE	HOR: 1:500	VERT: -
CO-ORDS:	-	DATUM: AHD
DATE OF SURVEY	APRIL 2009	DATE OF PLAN: 8-4-09
SURVEY	PAH	DRAWN: NEC
CHECKED:	DATE	
APPROVED:	DATE	
JOB REF:	F684	
CAD REF:	F684-002.dwg	SHEET 1 OF 1 SHEETS

