


- Building 4 Roof, RL: 127.1250
- Building 4 1st Floor, RL: 124.1750
- Building 4 1st, RL: 121.7250
- Building 4 1st, RL: 124.4250
- Building 4 1st, RL: 125.4250
- Building 4 1st, RL: 122.4250
- Building 4 1st, RL: 115.4250
- Building 4 1st, RL: 116.4250
- Building 4 Basement Carpark, RL: 113.2250

5 Building 4 Section NS
1:100@A0

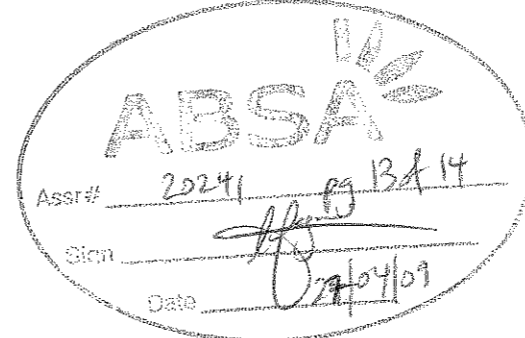

- NOTE:**
1. Furniture layout shown indicative only.
 2. Net Areas noted are approximately only.
 3. Site and Landscape shown for context only. Refer to Landscape Drawings.

Revision	Revision	Revision	Key Plan	Consultants	Project Manager	Client	Architect	Drawing	Project		
A Project Application	08/04/09			Landscape: Aspect Studio CMI: Worley Parsons Pty Ltd Structural: Emerald Group Pty Ltd Services: Lincoln Scott Traffic: Halsom MVT Planner: JBA	Studio 81, Level 6, 61 MacBorough St, Surry Hills, NSW, 2010 Level 10, 141 Walker St, North Sydney, NSW, 2060 Level 4, 5 Glen St, Milsons Point, NSW, 2061 Level 1, 41 MacLaurin St, North Sydney, NSW, 2060 Suite 20, 808 Pacific Hwy, Chateauwood, NSW, 2067 Level 7, 77 Barry Street North Sydney, NSW, 2060	Tel: 02 9699 7182 Tel: 02 8456 7222 Tel: 02 8004 1666 Tel: 02 8927 0800 Tel: 02 9415 4100 Tel: 02 9409 4940	McLachlan Ulmer Pty Ltd Level 1, 1 Hickson Road, The Rocks NSW 2000 T 612 82477328 F 612 82417329	Sydney Broadcast Property Pty Ltd Level 11, Suite 1101, 14 Martin Place, Sydney NSW 2000 T 612 82357600 F 612 82524177 www.sbp.com.au	PTW Architects Level 17, 9 Castlereagh St, Sydney NSW Australia 2000 T 612 8222 2877 F 612 8221 4159 www.ptw.com.au	PROJNO: 200.002 SCALE: As Indicated @A0 DATE: 19.03.09 APPROVED: SP	Epping Park 61 Macbe Lane, Epping A4251 JA PROJECT APPLICATION

Do not scale from drawings. Verify all dimensions on site before commencing work. Copying or the reproduction of this drawing is strictly prohibited without the consent of Pettie Thorp & Walker Pty.