




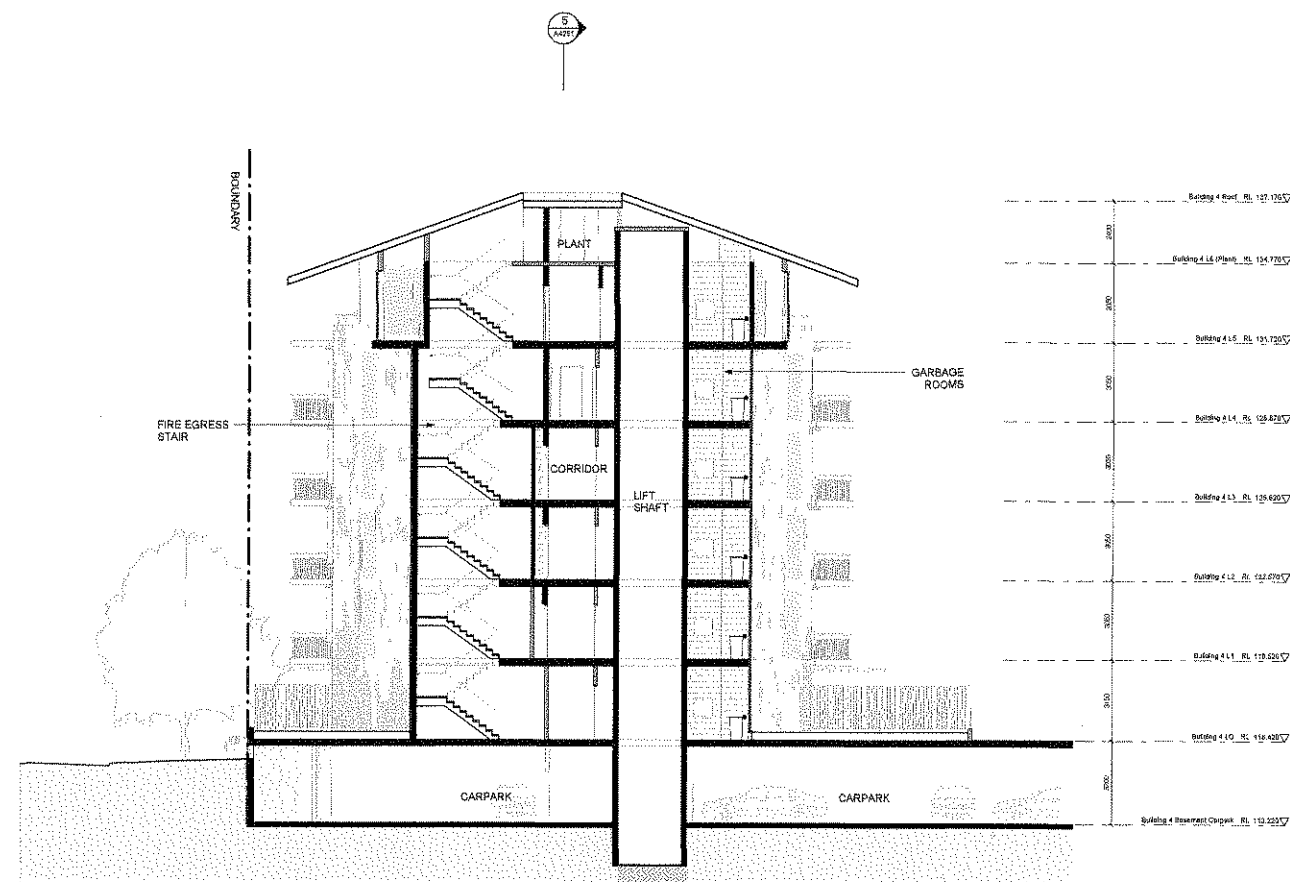

E Building 4 Section E
1: 100 @ A0

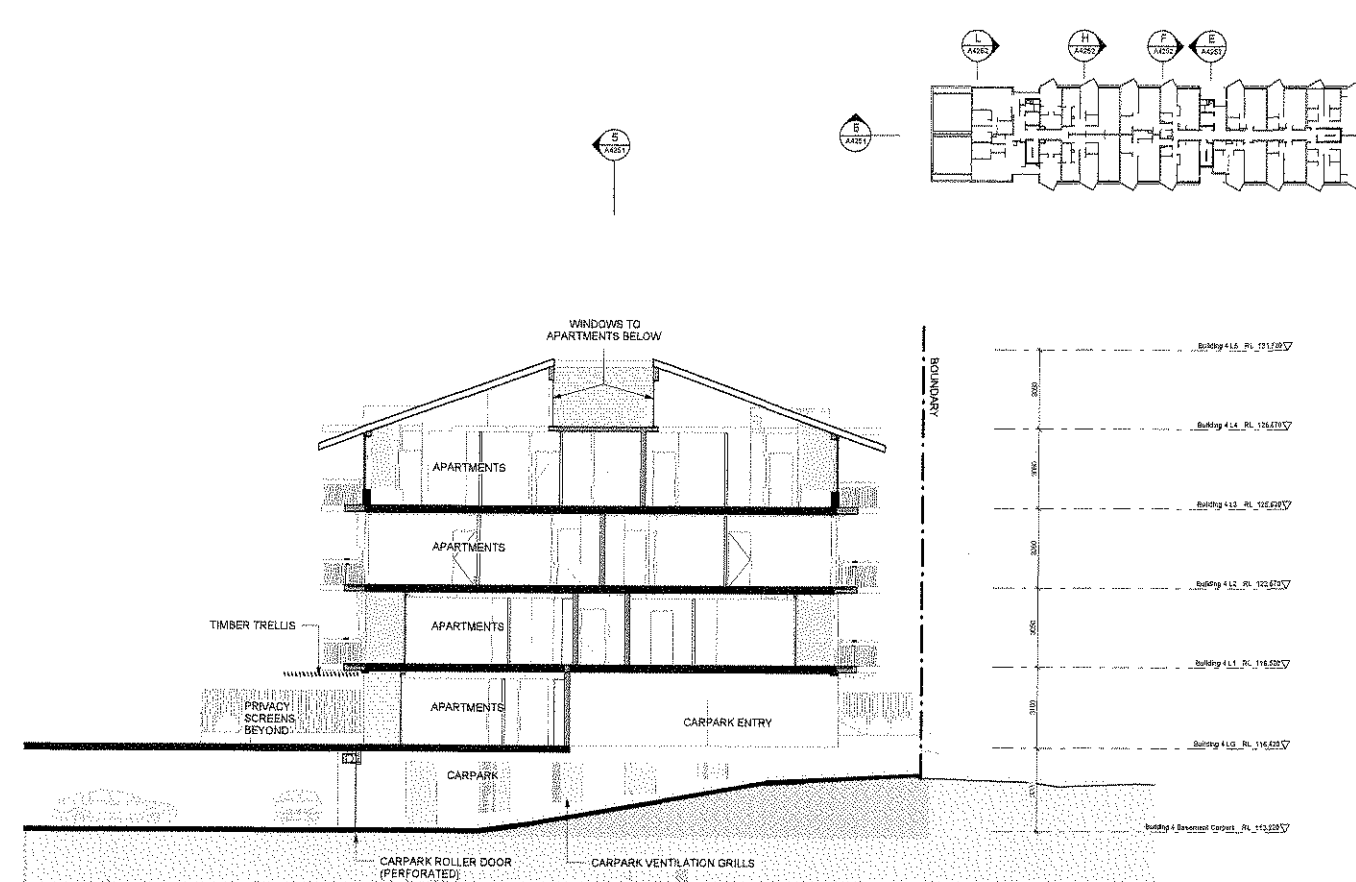


L Building 4 Section L
1: 100 @ A0

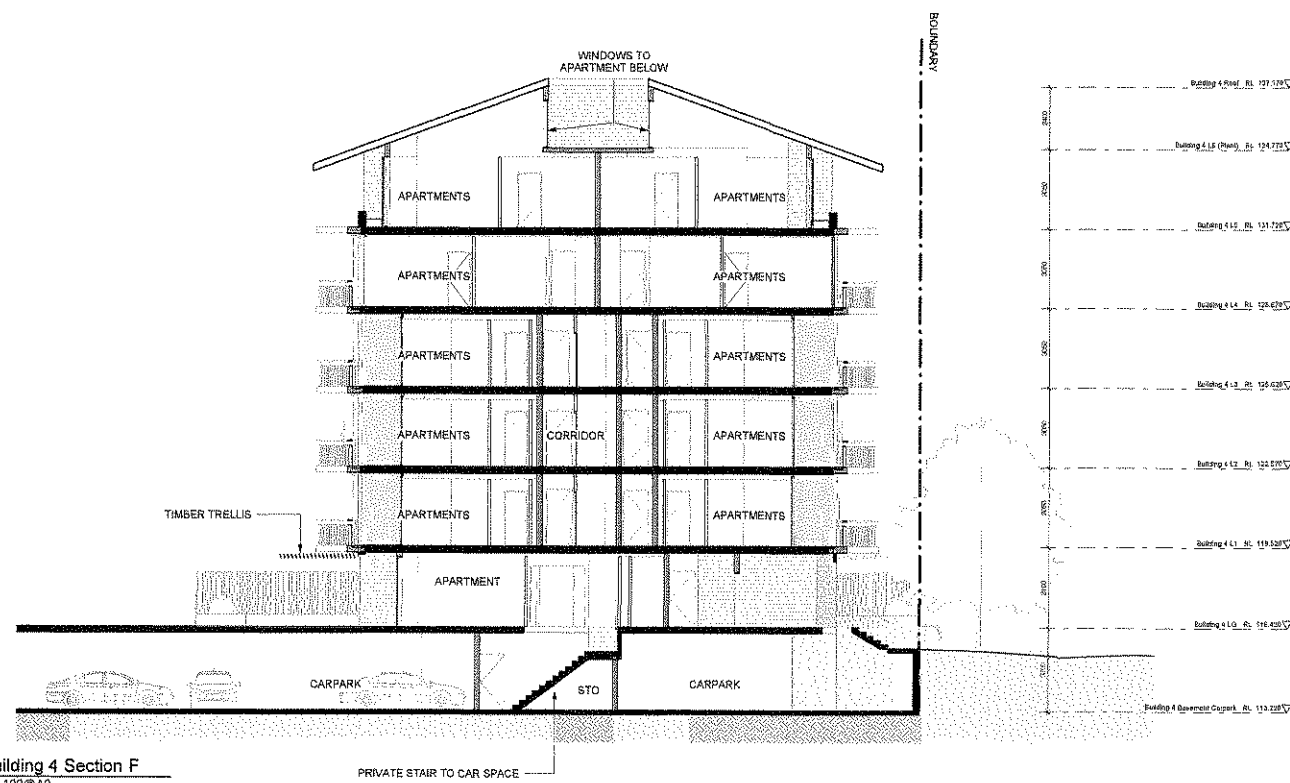


F Building 4 Section F
1: 100 @ A0

NOTE:

1. Furniture layout shown indicative only.
2. Net Areas noted are approximately only.
3. Site and Landscape shown for context only. Refer to Landscape Drawings.

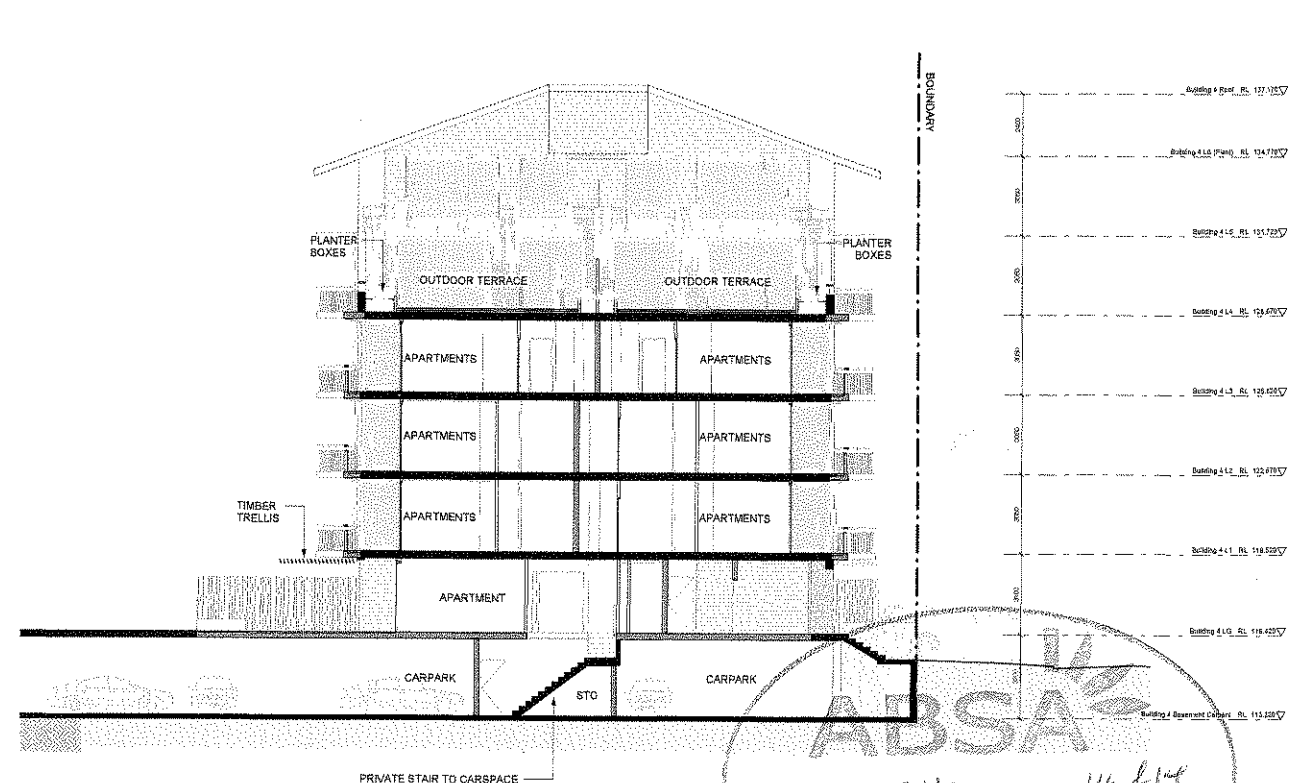

H Building 4 Section H
1: 100 @ A0

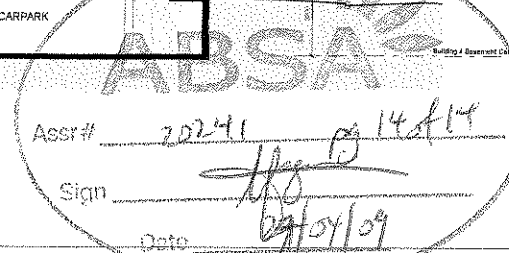

Do not scale from drawings. Verify all dimensions on site before commencing work. Copying or the reproduction of this drawing is strictly prohibited without the consent of Peelle Thorp & Walker PL.

Revision	Revision	Revision	Key Plan	Consultants	Project Manager	Client	Architect	Drawing	Project
A Project Application	09/04/09			Landscape: Arbut Shullos Civil: Worley Parsons Pty Ltd Structural: Enfield Group Pty Ltd Services: Lincoln Scott Traffic: Holrow MMT Planner: JBA	McLachlan Lister Pty Ltd	Sydney Broadcast Property Pty Ltd	PTW Architects	PROJ NO: 208/202 SCALE: As indicated @A0 DATE: 19.03.09	Epping Park 61 Mobbs Lane, Epping
				Studio 51, Level 6, 61 Marlborough St, Surry Hills, NSW, 2010 Level 10, 141 Walker St, North Sydney, NSW, 2060 Level 4, 2 Glen St, Milsons Point, NSW, 2061 Level 1, 41 McLaren St, North Sydney, NSW, 2060 Suite 20, 303 Pacific Hwy, Chateauwood, NSW, 2067 Level 7, 77 Barry Street North Sydney, NSW, 2060	Tel: 02 9599 7182 Tel: 02 9459 7222 Tel: 02 9594 1444 Tel: 02 9507 0900 Tel: 02 9410 4100 Tel: 02 9459 4840	Level 11, 1 Horizon Road The Rocks NSW 2000 T 612 9241 7329 F 612 9241 7329	Level 11, Suite 1101, 14 Madin Place Sydney NSW 2000 T 612 9232 5877 F 612 9231 4139 www.ptw.com.au	APPROVED: SP	A4262 /A PROJECT APPLICATION