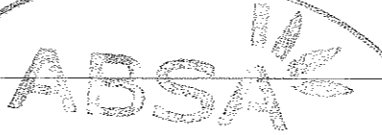


Building 4 Basement Carpark

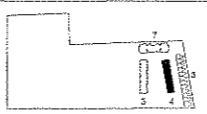
- KEY**
- FS FIRE STAIR
  - HR HYDRAULIC RISER
  - MR MECHANICAL RISER
  - STO STORAGE

- NOTE:**
1. Furniture layout shown indicative only.
  2. Net Areas noted are approximately only.
  3. Site and Landscape shown for context only. Refer to Landscape Drawings.

  
 Assr# 20241  
 Sign [Signature]  
 Date 27/04/09

Revision	Revision	Revision	Revision	Revision	Revision	Revision	Revision	Revision	Revision	Revision
1	2	3	4	5	6	7	8	9	10	11

Do not scale from drawings. Verify all dimensions on site before commencing work. Copying or reproduction of this drawing is strictly prohibited without the consent of Pricke Thorp & Walker Pty.	A Project Application 09/04/09		<b>Consultants</b> Landscape: Aspect Studio Civil: Worley Parsons Pty Ltd Structural: Evidust Group Pty Ltd Services: Liviothe Scott Traffic: Halvorsen MW7 Plans: J&A	<b>Studios</b> Studio 01, Level 6, 61 Macleay St, Sydney, NSW, 2000 Level 10, 141 Walker St, North Sydney, NSW, 2060 Level 4, 2 Glen St, Milrose Park, NSW, 2091 Level 1, 41 McLaren St, North Sydney, NSW, 2060 Suite 50, 295 Pacific Hwy, Chateau NSW, 2097 Level 1, 77 Berry Street North Sydney, NSW, 2060	<b>Telephone</b> Tel: 02 9696 7192 Tel: 02 9456 7222 Tel: 02 8604 1444 Tel: 02 8907 0900 Tel: 02 9416 4100 Tel: 02 9498 4943	<b>Project Manager</b> McLachlan Usher Pty Ltd The Rocks NSW 2000 Tel: 02 26417328 Fax: 02 92417328	<b>Client</b> Sydney Broadcas Property Pty Ltd Level 11, Suite 1101, 14 Martin Place Sydney NSW 2000 T: 612 92527800 F: 612 92524177 www.spbw.com.au	<b>Architect</b> PTW Architects Level 17, 9 Castlemaine St Sydney NSW Australia 2000 T: 612 9252 3877 F: 612 9221 4138 www.ptw.com.au	<b>Drawing</b> PROJ: 02 208.002 SCALE: 1:100 @A0 DATE: 18/03/09 APPROVED: SP	<b>Project</b> Epping Park 61 Mobbs Lane, Epping A4101 /A PROJECT APPLICATION
--	-----------------------------------	---	--	--	--	---	--	---	--	---