



Building 4 L2

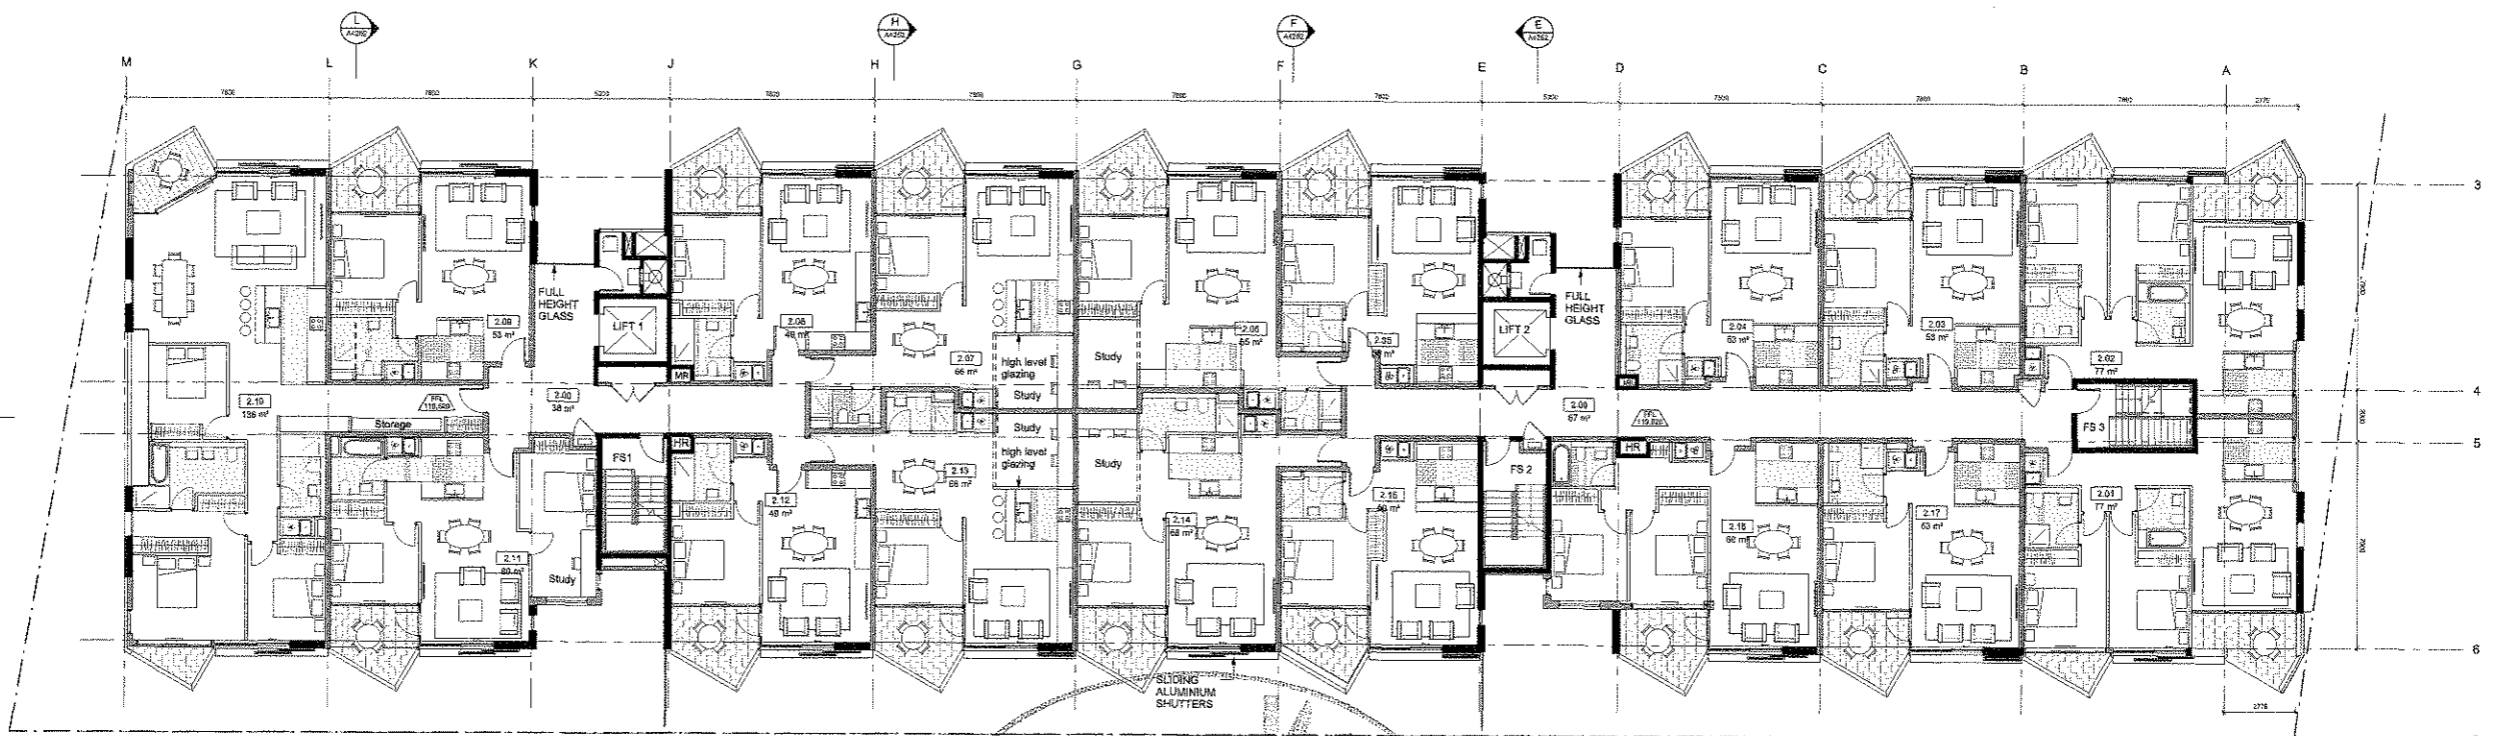

Building 4 L1

- KEY**
- FS FIRE STAIR
 - HR HYDRAULIC RISER
 - MR MECHANICAL RISER
 - STO STORAGE

- NOTE:**
1. Furniture layout shown indicative only.
 2. Net Areas noted are approximately only.
 3. Site and Landscape shown for context only. Refer to Landscape Drawings.


 Ass't # 20241 pg 6 of 14
 Sign *[Signature]*
 Date 27/04/09