



Building 4 L6 (Plant)

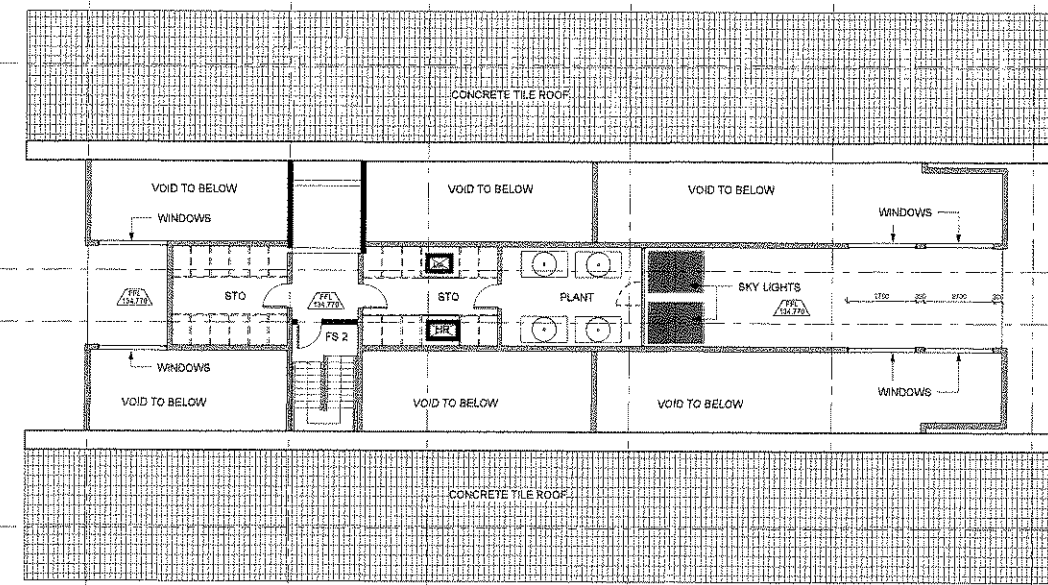

Building 4 L5

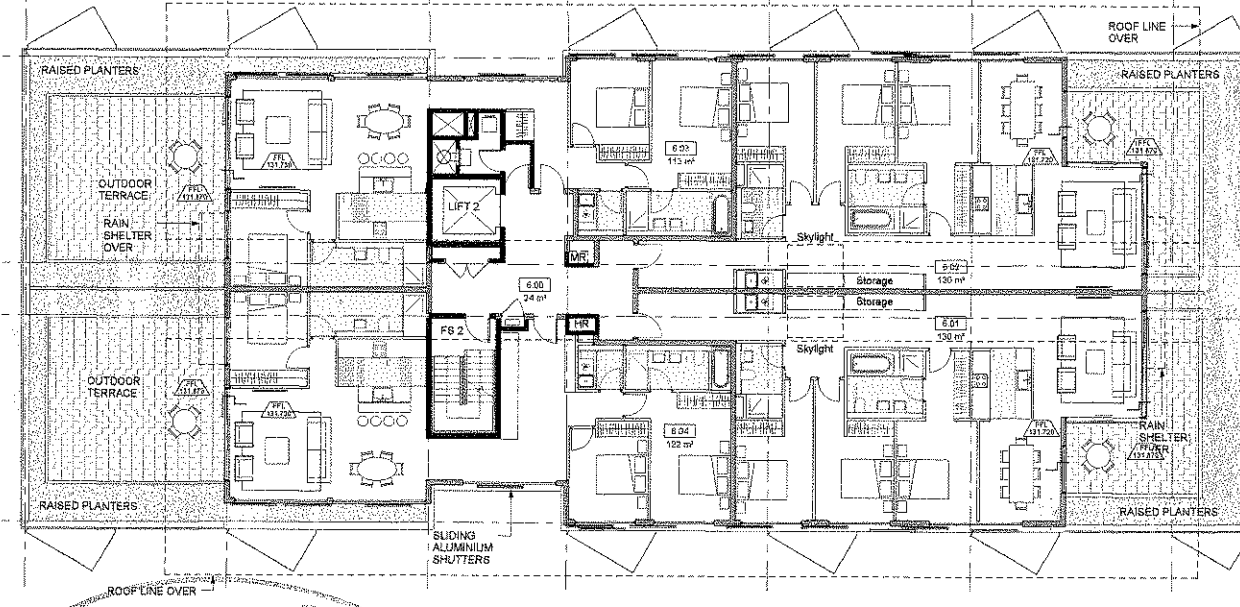

KEY
 FS FIRE STAIR
 HR HYDRAULIC RISER
 MR MECHANICAL RISER
 STO STORAGE

- NOTE:**
1. Furniture layout shown indicative only.
 2. Net Areas noted are approximately only.
 3. Site and Landscape shown for context only. Refer to Landscape Drawings.

