

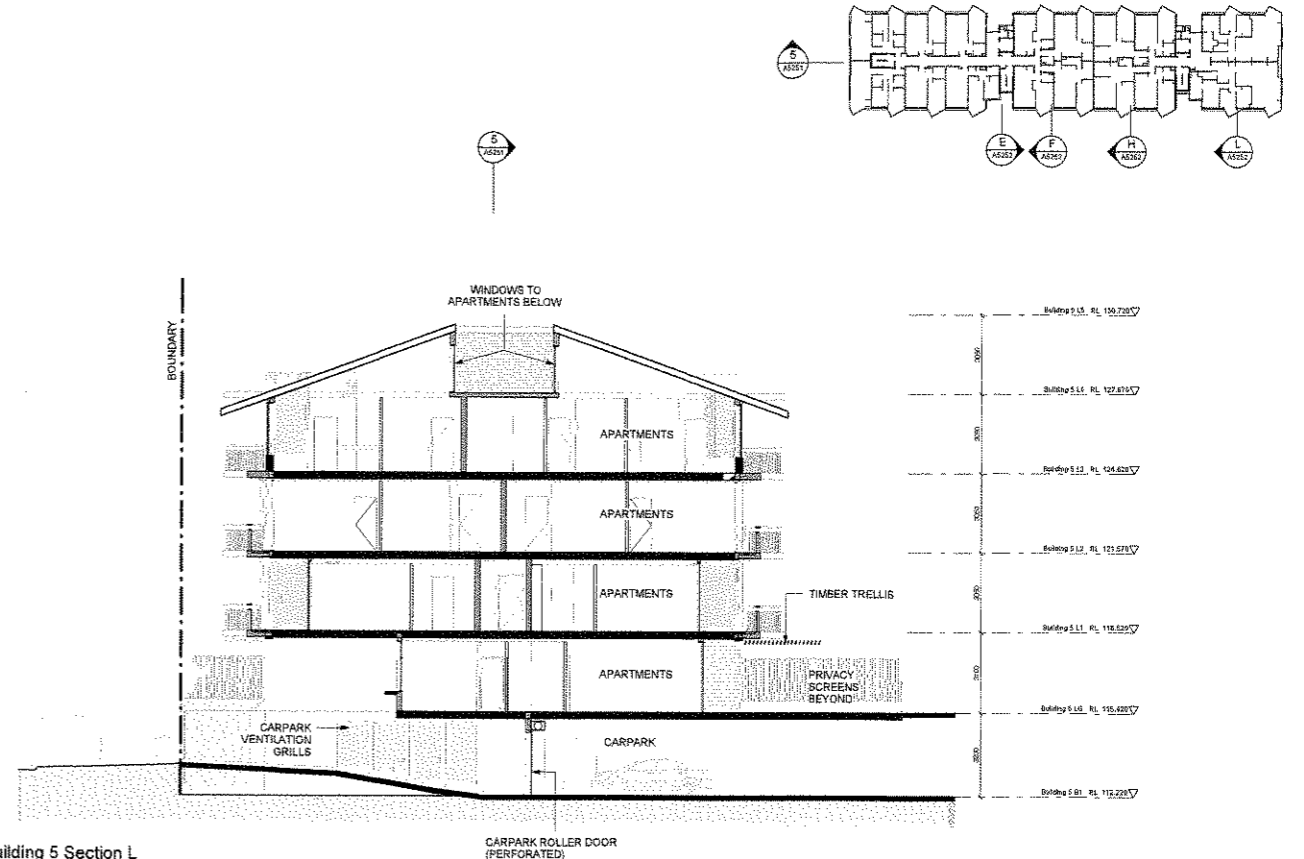
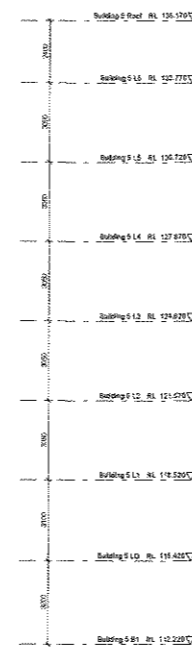




E Building 5 Section E
1:100@A0

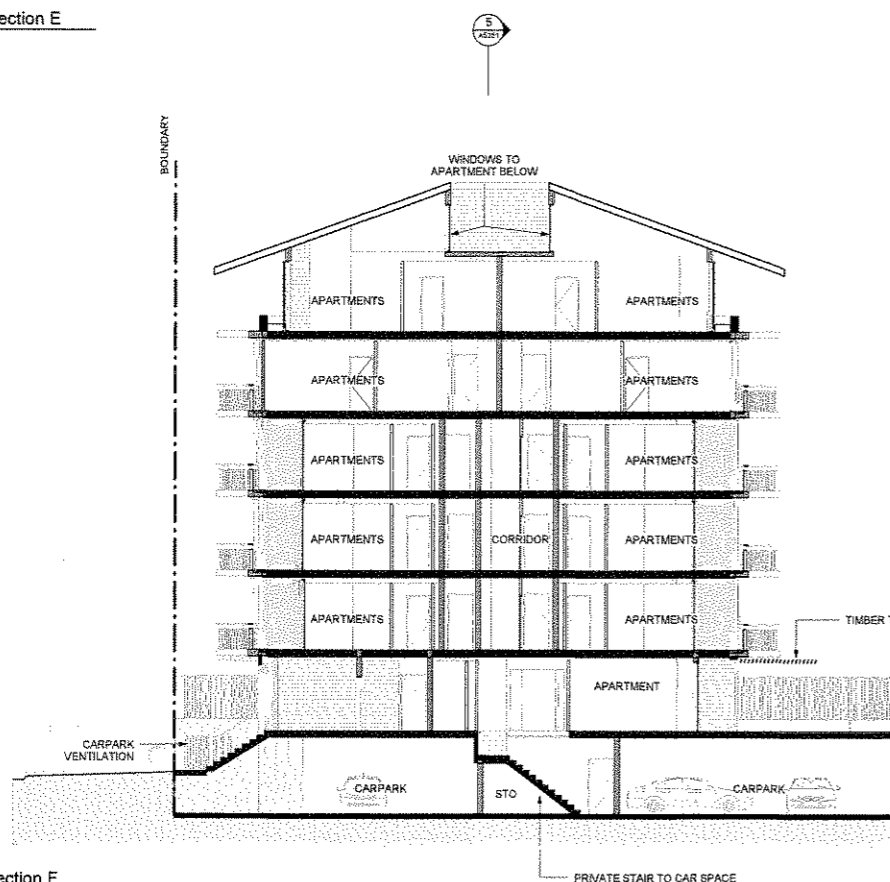


L Building 5 Section L
1:100@A0

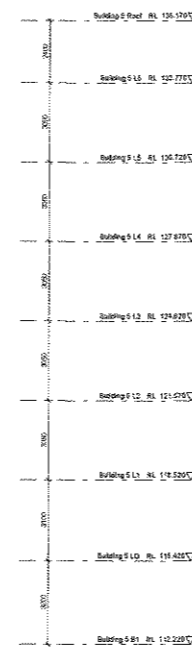

F Building 5 Section F
1:100@A0

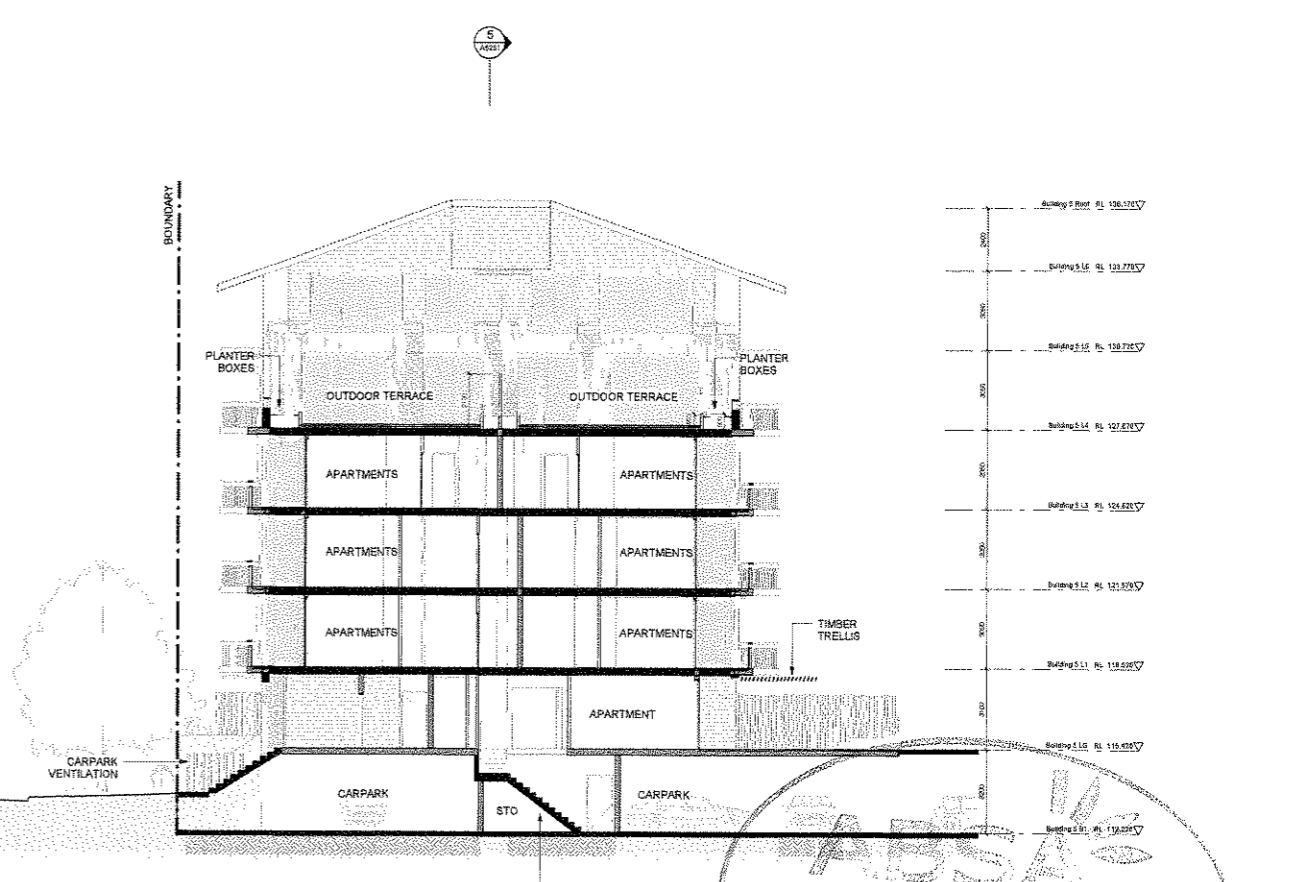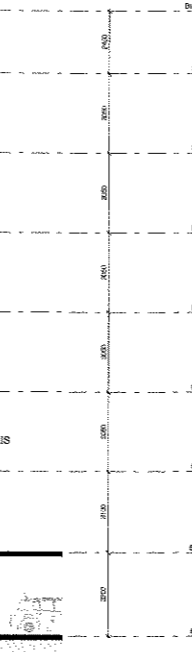

H Building 5 Section H
1:100@A0

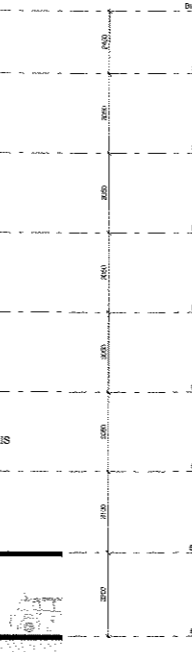

- NOTE:**
1. Furniture layout shown indicative only.
 2. Net Areas noted are approximately only.
 3. Site and Landscape shown for context only. Refer to Landscape Drawings.

PTW
Assr# 20241
Sign [Signature]
Date 12/01/29

<p>Do not scale from drawings. Verify all dimensions on site before commencing work. Copying or the reproduction of this drawing is strictly prohibited without the consent of Peabody Thorp & Walker Pty Ltd.</p>	<p>Revision</p>	<p>Revision</p>	<p>Revision</p>	<p>Key Plan</p>	<p>Consultants</p> <p>Landscape: Aspect Studio Civil: Worley Parsons Pty Ltd Structural: Entract Group Pty Ltd Service: Lincoln Scott Traffic: Helmore MWT Planner: JBA</p> <p>Studio 61, Level 6, 61 Marlborough St, Surry Hills, NSW, 2010 Level 10, 145 Walker St, North Sydney, NSW, 2060 Level 4, 2 Glen St, Milsons Point, NSW, 2061 Level 1, 41 McLaren St, North Sydney, NSW, 2060 Suite 20, 809 Pacific Hwy, Chateauwood, NSW, 2057 Level 7, 77 Barry Street North Sydney, NSW, 2060</p> <p>Tel: 02 9659 7180 Tel: 02 8456 7522 Tel: 02 8504 1444 Tel: 02 8907 0800 Tel: 02 8410 4100 Tel: 02 8405 4840</p>	<p>Project Manager: McLachlan Lister Pty Ltd Client: Sydney Broadcast Property Pty Ltd Architect: PTW Architects</p> <p>Level 1, 1 Henson Road, The Rocks NSW 2000 Level 11, Suite 1101, 14 Meath Place, Sydney NSW 2000 Level 17, 9 Castlemagh St, Sydney NSW Australia 2000</p> <p>Tel: 612 82417300 F: 612 82417205 T: 612 8232 3877 F: 612 9251 4130 www.ptw.com.au</p>	<p>Project: Epping Park 81 Meade Lane, Epping</p> <p>10% Building 5 Sections EW SCALE: As Indicated @A0 DATE: 19.03.09</p> <p>APPROVED: SP</p>	<p>Project Application</p>
--	-----------------	-----------------	-----------------	-----------------	--	---	--	----------------------------