



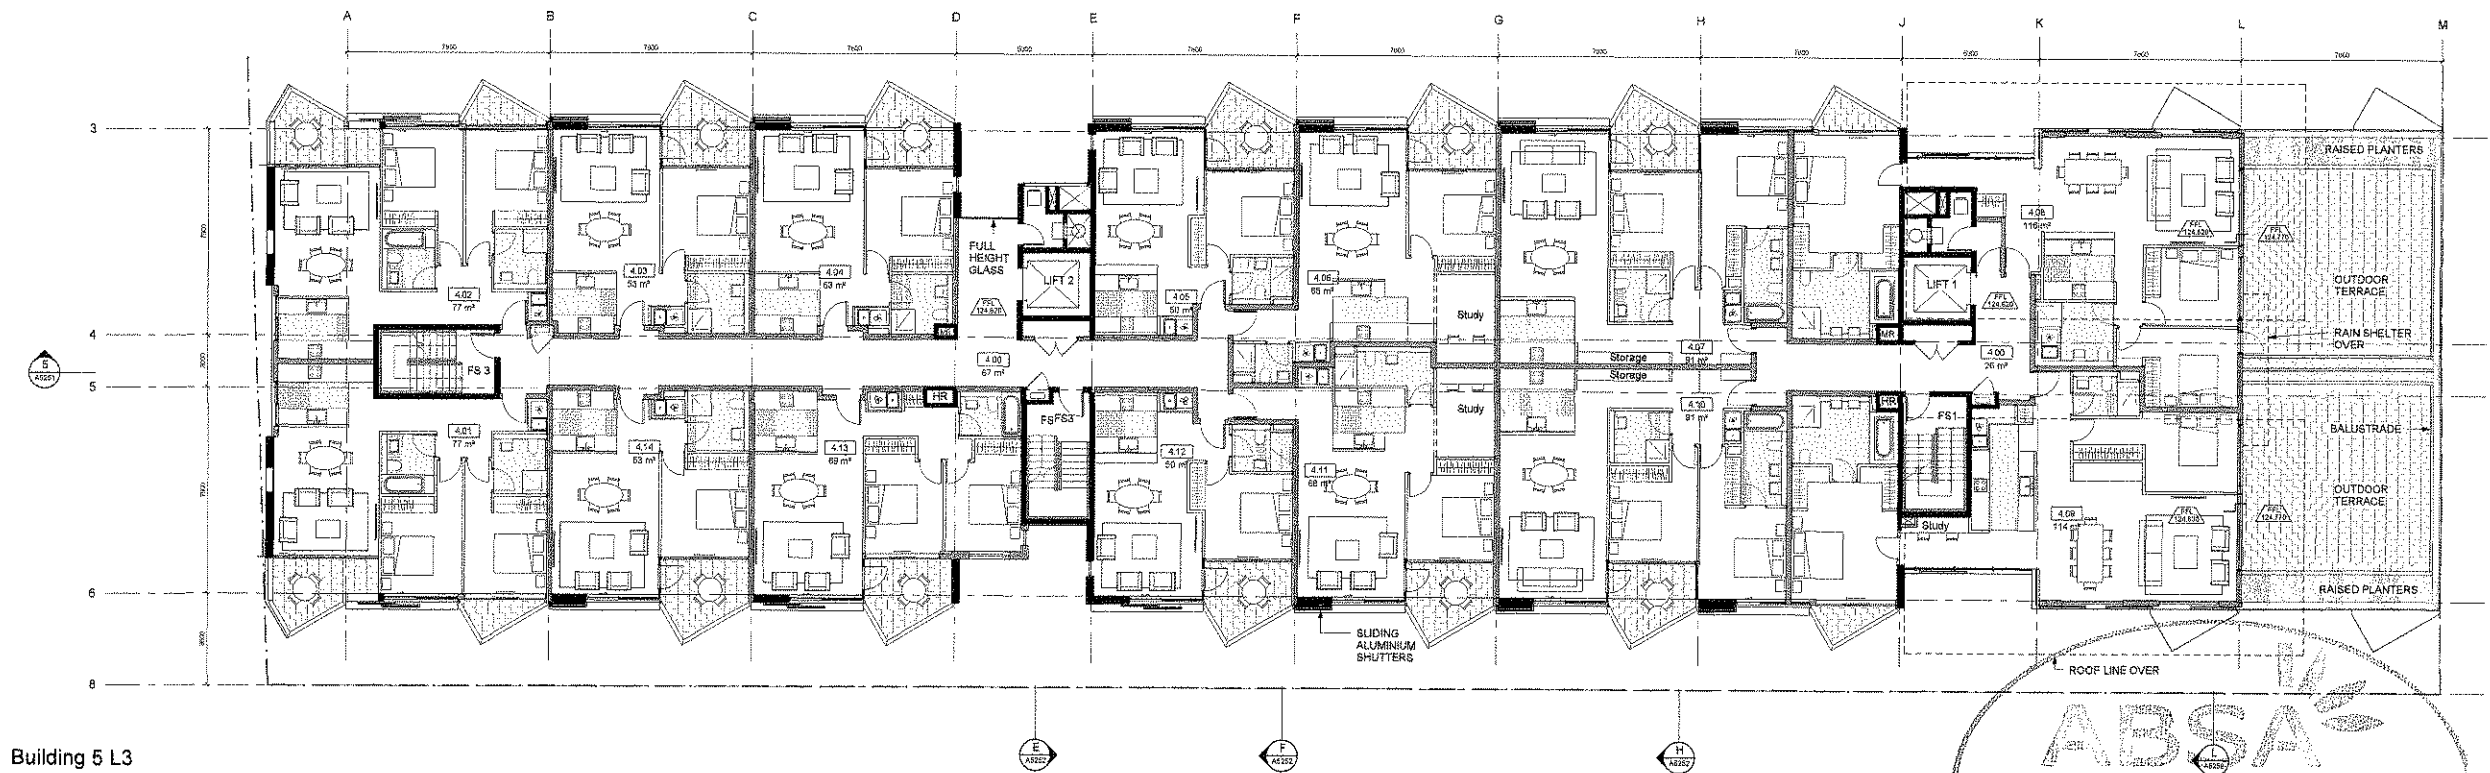

KEY
 FS FIRE STAIR
 HR HYDRAULIC RISER
 MR MECHANICAL RISER
 STO STORAGE

NOTE:

1. Furniture layout shown indicative only.
2. Net Areas noted are approximately only.
3. Site and Landscape shown for context only. Refer to Landscape Drawings.

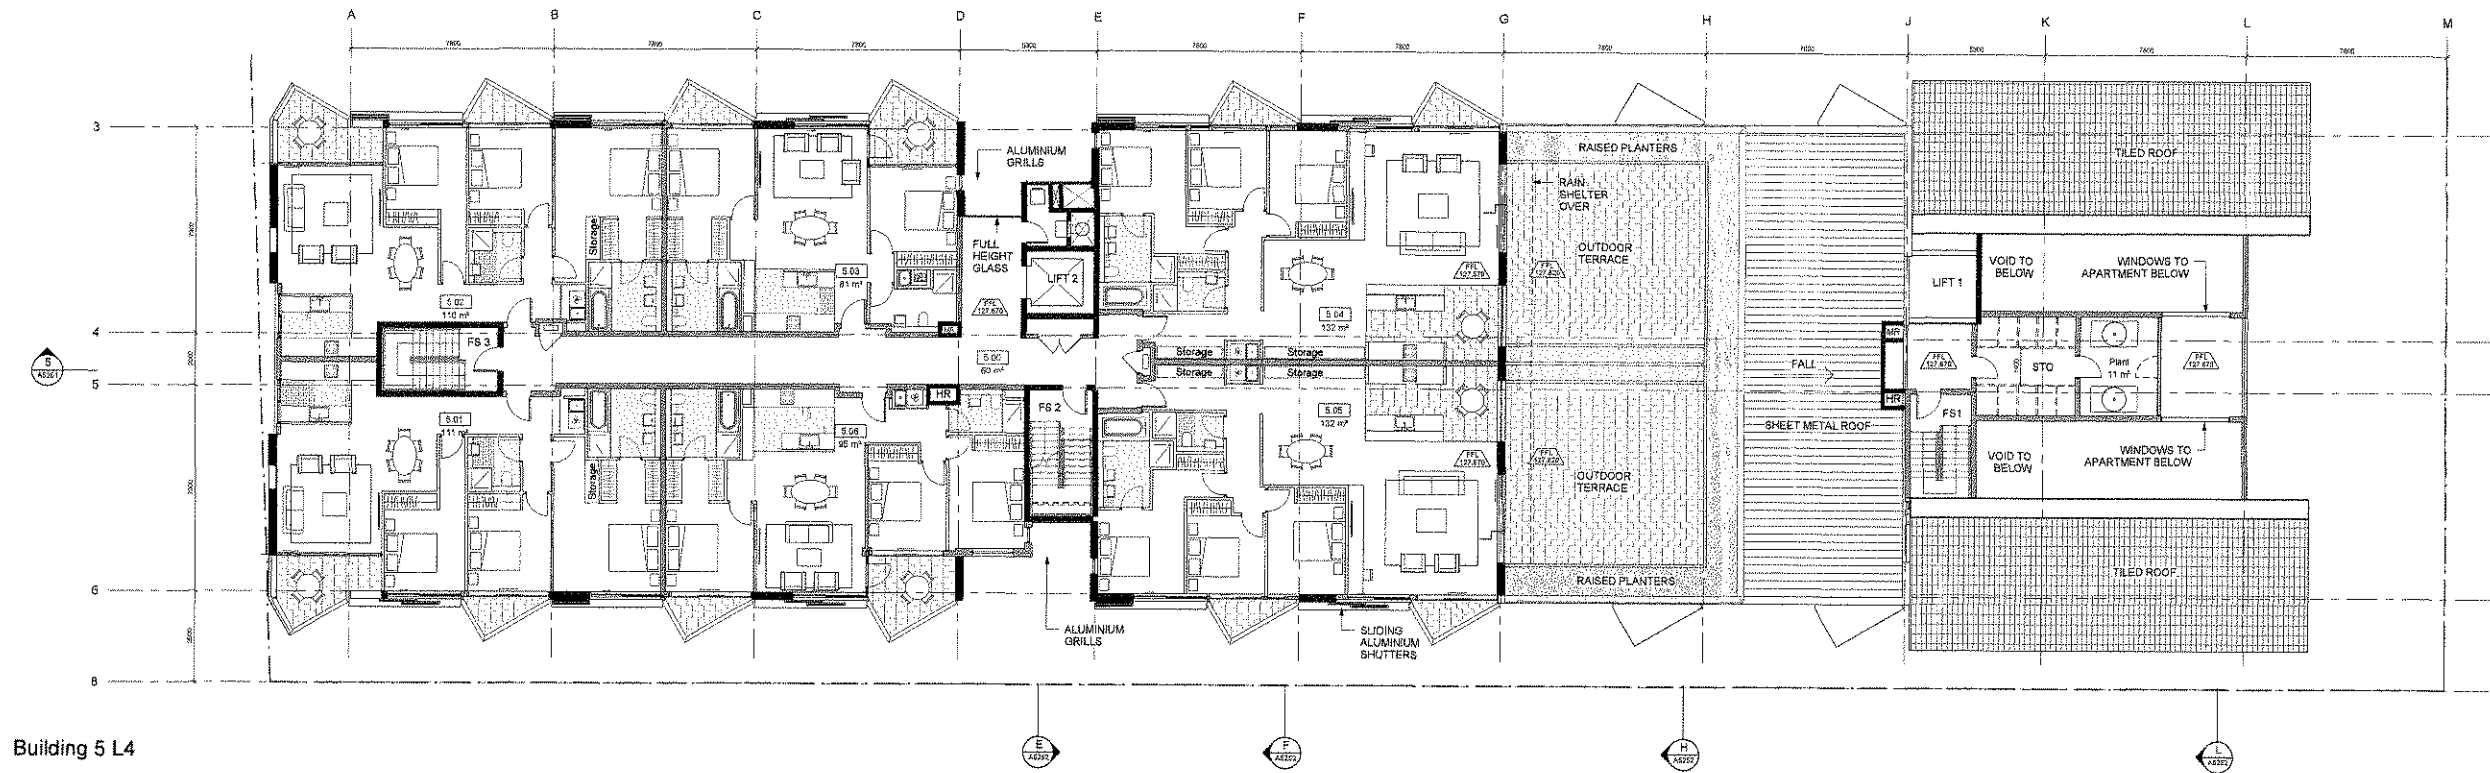