



Building 5 West Elevation


SHADOWS SHOWN INDICATIVELY ONLY

LEGEND

- 1 FACE BRICK
- 2 PAINTED WEATHERBOARD WALL SHEETING
- 3 GLAZING WITH ALUMINIUM FRAMED DOORS AND WINDOWS
- 4 PAINTED STEEL BALUSTRADES AND HANDRAILS
- 5 SLIDING ALUMINIUM LOURVE SCREENS (NON-OPERABLE)
- 6 TIMBER PERGOLA / TRELLIS
- 7 CONCRETE ROOF TILE
- 8 MASONRY WALL
- 9 PAINT FINISH
- 10 FENCE
- 11 FIXED GLAZING
- 12 FIXED HORIZONTAL ALUMINIUM LOURVES
- 13 PERFORATED METAL DOOR

NOTE:

- 1. Furniture layout shown indicative only.
- 2. Net Areas noted are approximately only.
- 3. Site and Landscape shown for context only. Refer to Landscape Drawings .

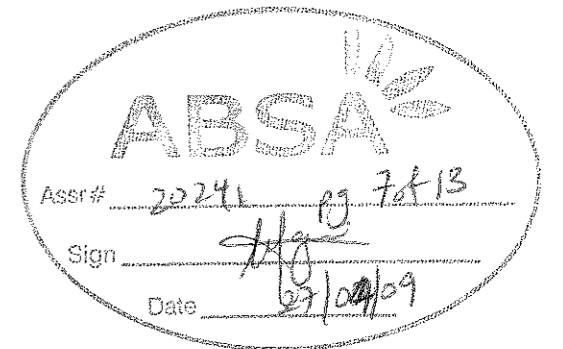

Do not scale from drawings. Verify all dimensions on site before commencing work. Copying or reproduction of this drawing is strictly prohibited without the consent of Peadar Thorp & Waiher Pty.

Revision	Revision	Revision	Key Plan	Consultants	Project Manager	Client	Architect	Drawing	Project		
A	Project Application	09/04/09		Landscape Civil Structural Services Traffic Planner Agrest Studio Worley Parzone Pty Ltd Enhurst Group Pty Ltd Lincoln Scott Helmore MVT JBA	Studio 61, Level 5, 61 Marlborough St, Surry Hills, NSW, 2010 Level 10, 141 Waterloo St, North Sydney, NSW, 2060 Level 4, 2 Glen St, Milsons Point, NSW, 2061 Level 1, 41 McLaren St, North Sydney, NSW, 2060 Suite 20, 809 Pacific Hwy, Chateauwood, NSW, 2067 Level 7, 77 Berry Street North Sydney, NSW, 2060	Tel: 02 9696 7362 Tel: 02 9456 7222 Tel: 02 9804 3444 Tel: 02 8907 0900 Tel: 02 9410 4100 Tel: 02 9409 4840	McLachlan Limer Pty Ltd The Rocks NSW 2000 F 612 92417269 F 612 92417269	Sydney Broadcast Property Pty Ltd Level 11, Suite 1101, 54 Matheson Place Sydney NSW 2000 T 612 92407800 F 612 92824137	PTW Architects Level 17, 8 Castlereagh St Sydney NSW Australia 2000 T 612 9222 9877 F 612 9221 4138 www.ptw.com.au	PTW Title Building 5 West Elevation 2 1 1100 @ A0	PROJ NO: 209.002 SCALE: 1:100 @A0 DATE: 19.03.09 APPROVED: SP A5200 /A PROJECT APPLICATION