


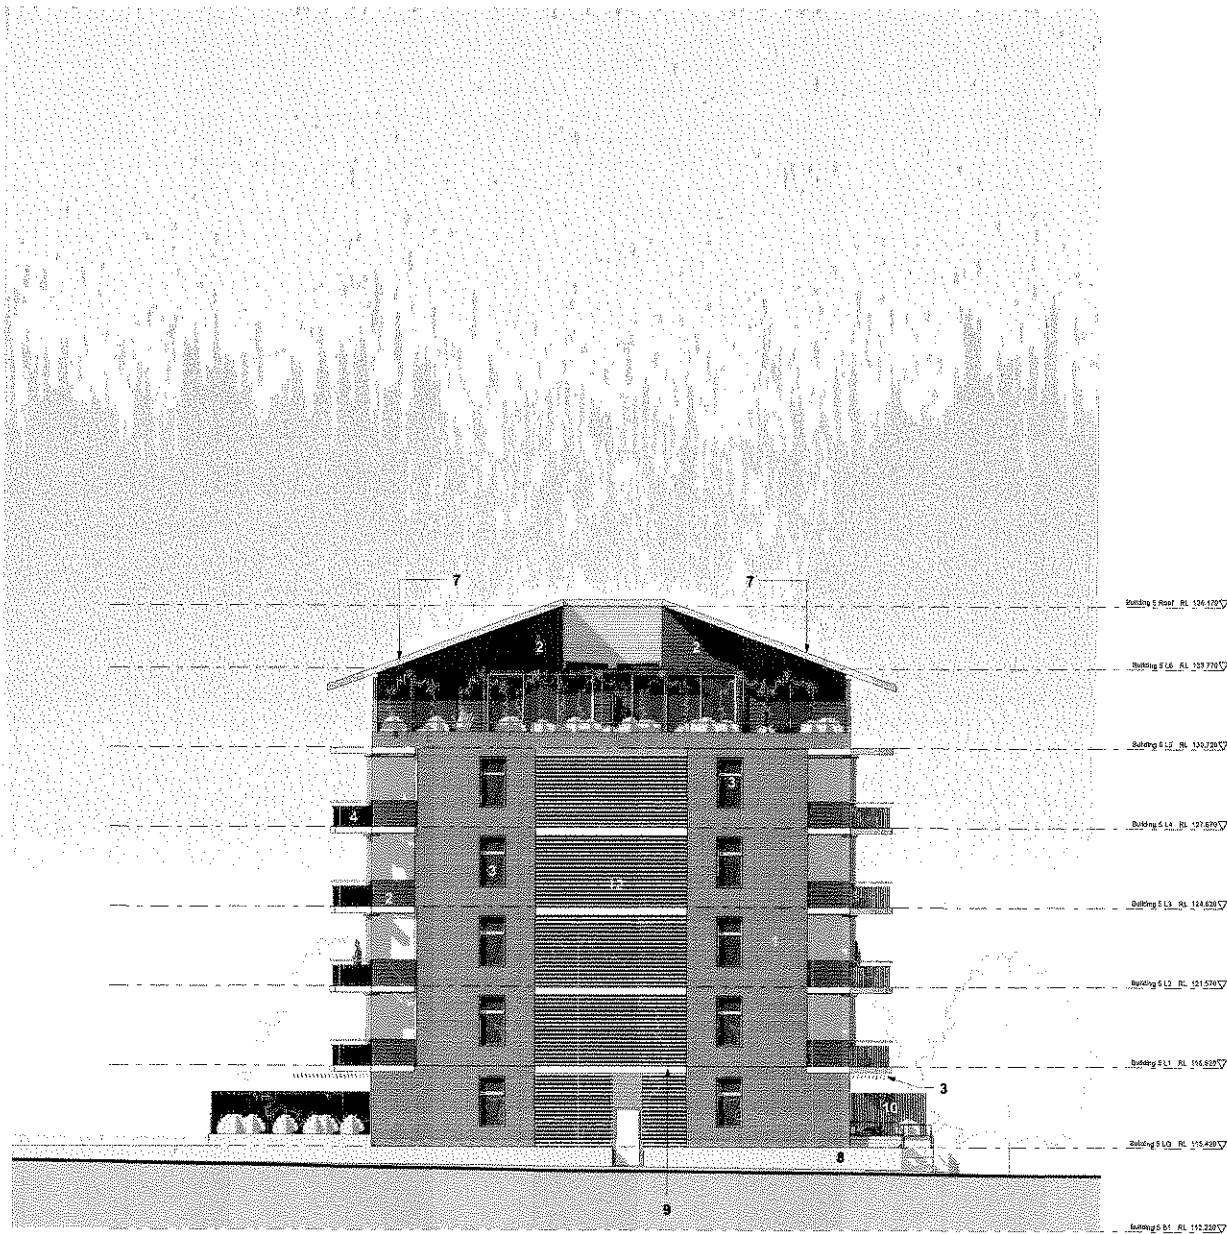


Building 5 Elevation North
SHADOWS SHOWN INDICATIVELY ONLY

LEGEND

- 1 FACE BRICK
- 2 PAINTED WEATHERBOARD WALL SHEETING
- 3 GLAZING WITH ALUMINIUM FRAMED DOORS AND WINDOWS
- 4 PAINTED STEEL BALUSTRADES AND HANDRAILS
- 5 SLIDING ALUMINIUM LOURVE SCREENS (NON-OPERABLE)
- 6 TIMBER PERGOLA / TRELLIS
- 7 CONCRETE ROOF TILE
- 8 MASONRY WALL
- 9 PAINT FINISH
- 10 FENCE
- 11 FIXED GLAZING
- 12 FIXED HORIZONTAL ALUMINIUM LOURVES

NOTE:

1. Furniture layout shown indicative only.
2. Net Areas noted are approximately only.
3. Site and Landscape shown for context only. Refer to Landscape Drawings.

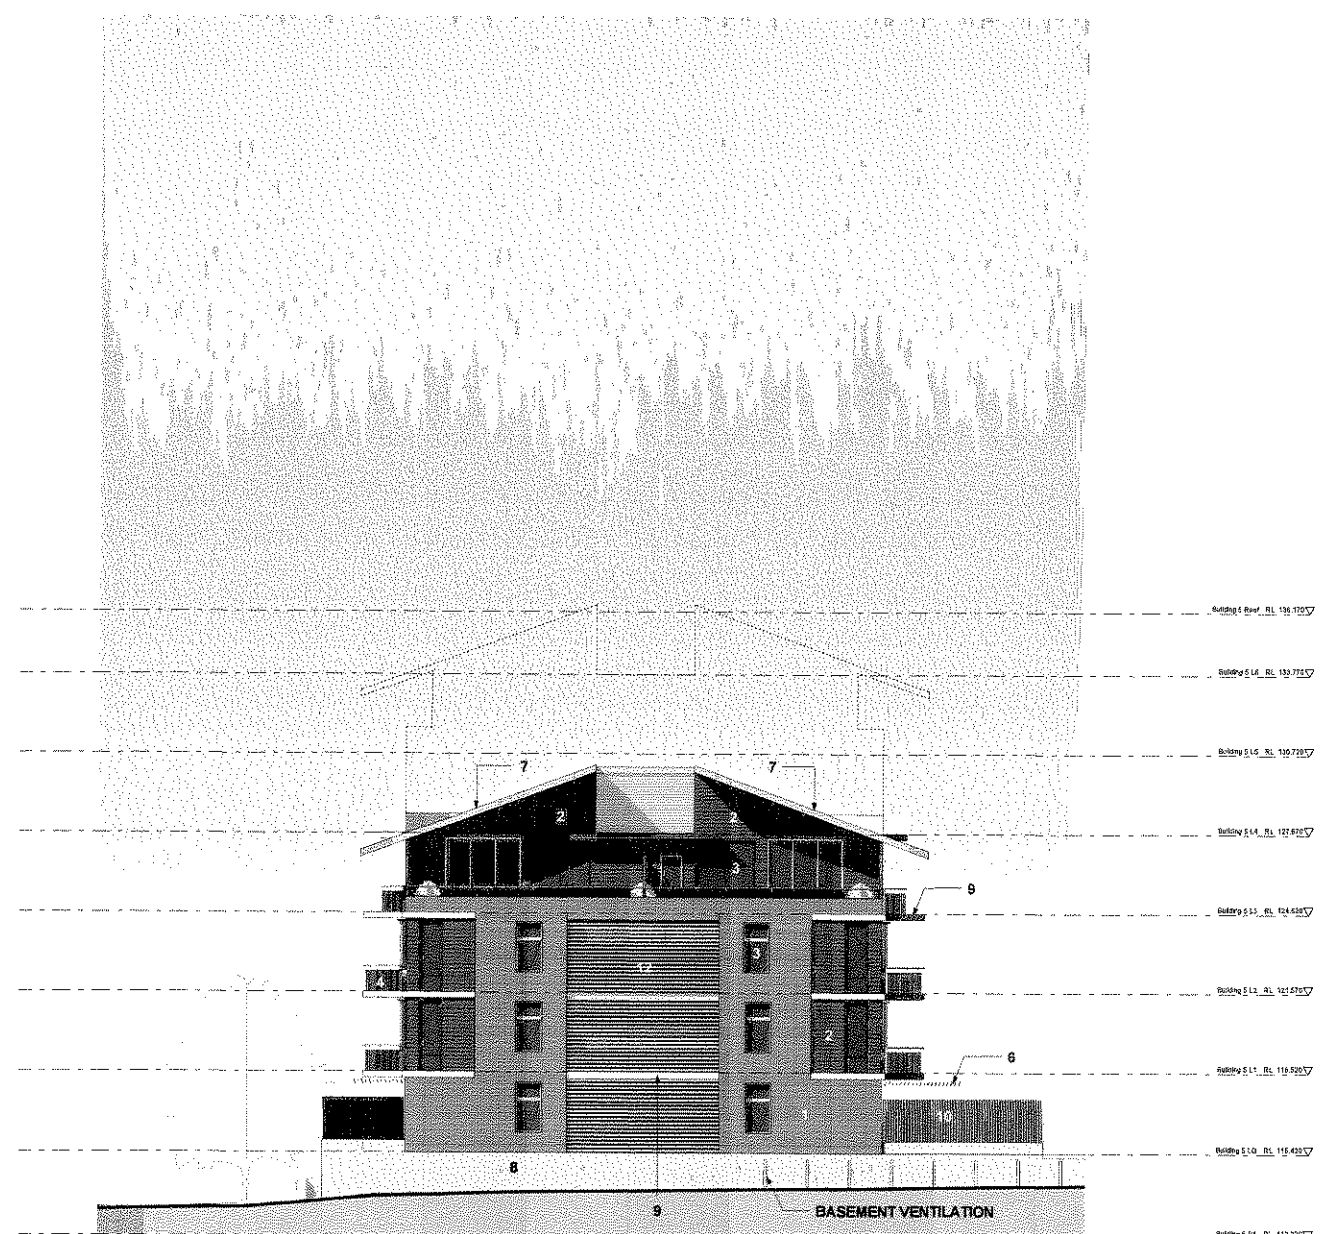

Building 5 Elevation South
SHADOWS SHOWN INDICATIVELY ONLY



Do not scale from drawings. Verify all dimensions on site before commencing work. Copying or the reproduction of this drawing is strictly prohibited without the consent of Pwllt Trog & Walker Pty.

Revision	Revision	Revision	Key Plan	Consultants	Project Manager	Client	Architect	Drawing	Project		
A Project Application	08/04/09			Landscape Chris Structural Services Lincoln Scott Hastings MPT JBA	Aspect Studios Worley Parsons Pty Ltd Ernst & Young Pty Ltd Lincoln Scott Hastings MPT JBA	Studio 61, Level 6, 61 Marlborough St, Burry Hills, NSW, 2010 Level 10, 141 Walker St, North Sydney, NSW, 2060 Level 1, 3 Glen St, Wilsons Prom, NSW, 2061 Level 1, 41 McLaren St, North Sydney, NSW, 2060 Suite 20, 805 Pacific Hwy, Chateau, NSW, 2062 Level 7, 77 Berry Street North Sydney, NSW, 2060	Tel: 02 9099 7192 Tel: 02 9408 7222 Tel: 02 9404 1444 Tel: 02 9907 0900 Tel: 02 9410 4100 Tel: 02 9409 4840	McLachlan Lister Pty Ltd Sydney Broadcast Property Pty Ltd	PTW Architects Level 11, Suite 1101, 14 North Place Sydney NSW 2000 T 612 9257800 F 612 9254177 www.ptw.com.au	PROJ NO: 200 002 SCALE: 1 : 100 @A0 DATE: 18.03.09	Epping Park 81 Mobbs Lane, Epping
Title Building 5 North & South Elevations								APPROVED: SP	A5202 /A PROJECT APPLICATION		